




**W2 BASEMENT REAR**  
SLIMLINE DOUBLE GLAZING

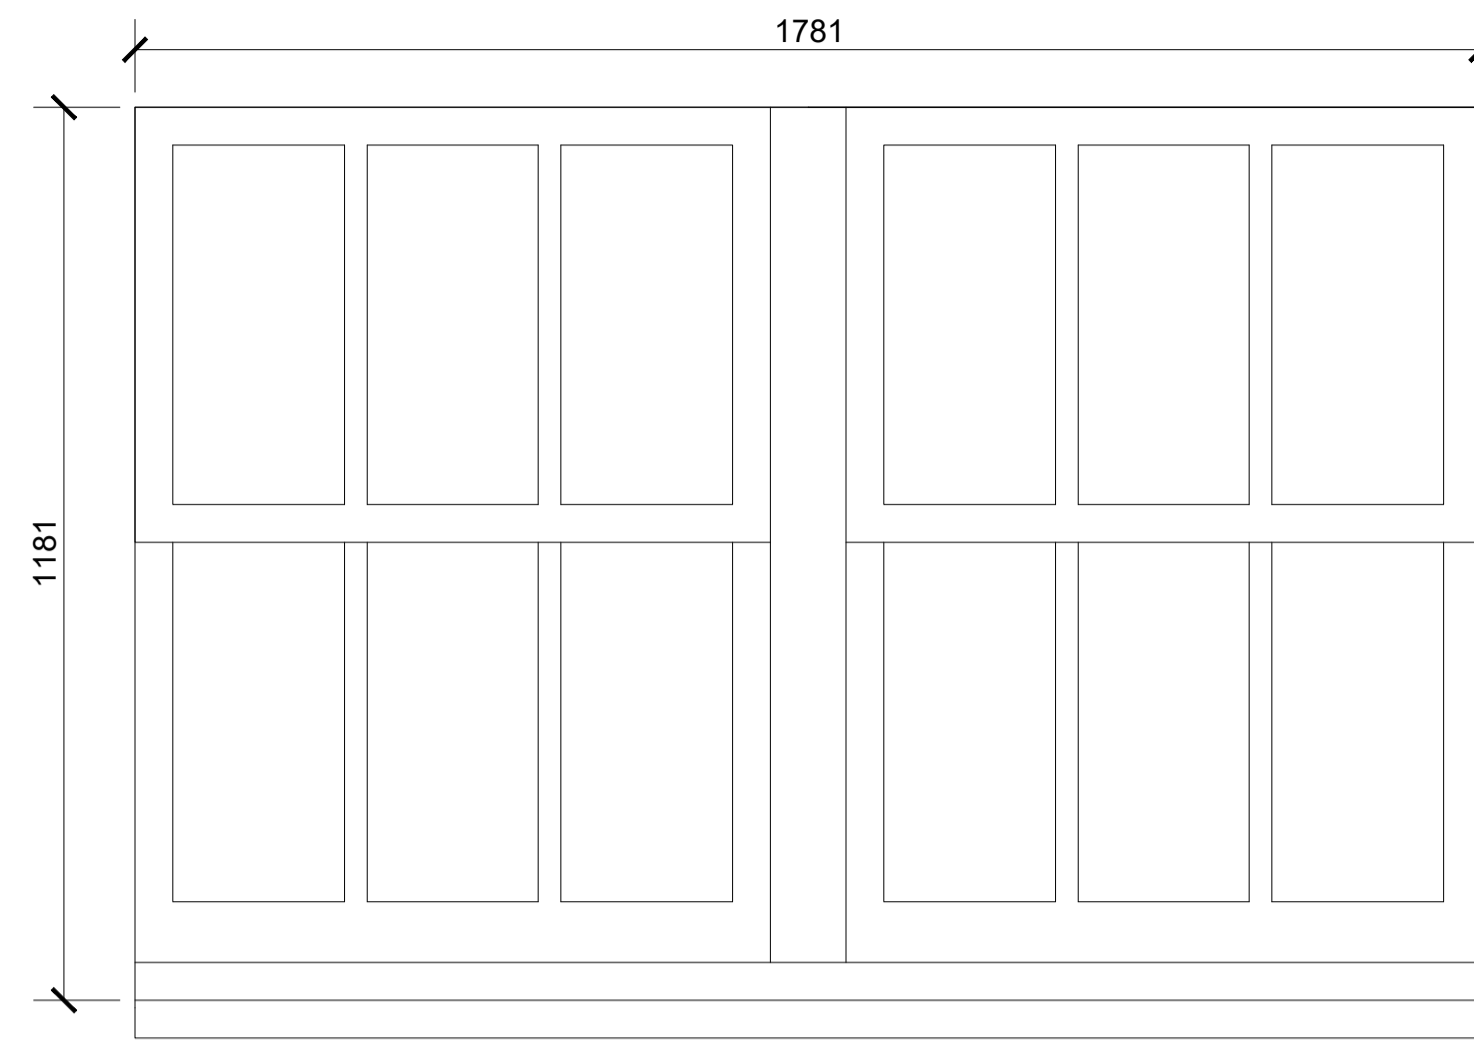


**W3 BASEMENT REAR**  
SLIMLINE DOUBLE GLAZING

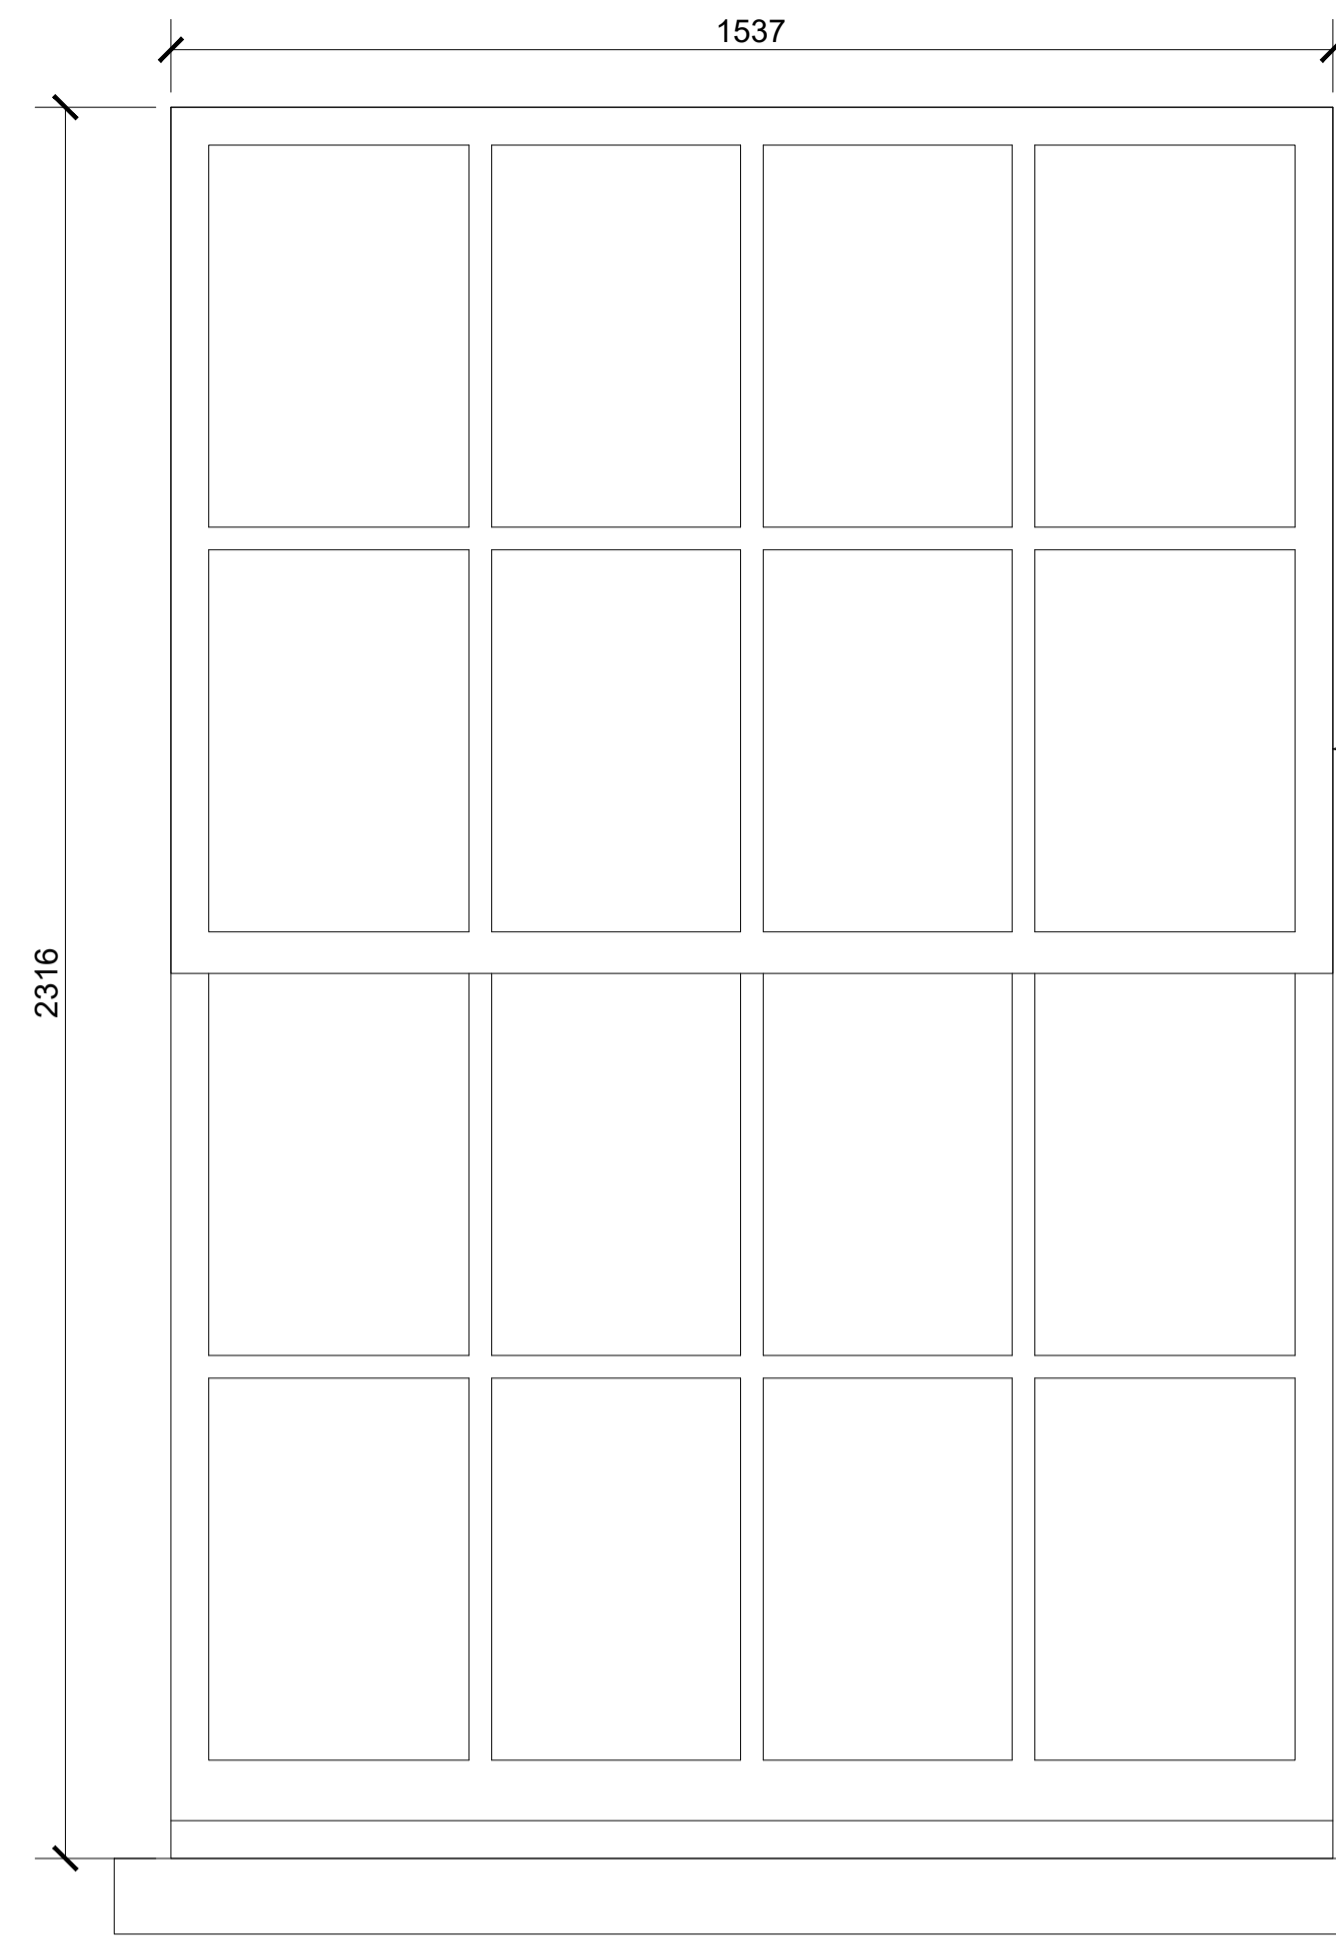


**W4 GROUND FLOOR REAR**  
SLIMLINE DOUBLE GLAZING

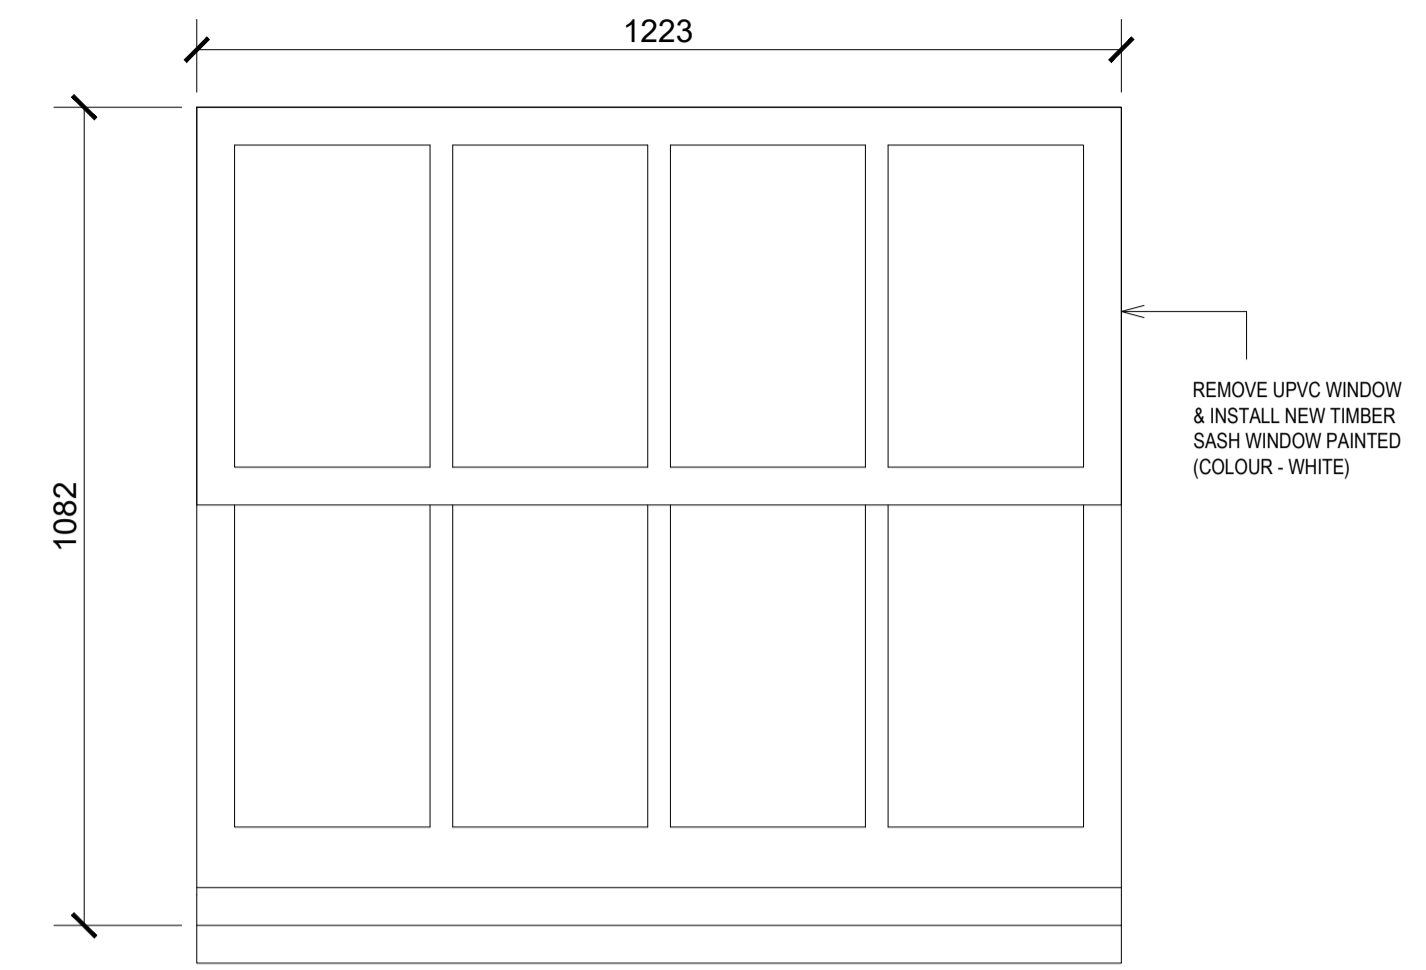


**W5 & W6 GROUND FLOOR REAR**  
SLIMLINE DOUBLE GLAZING

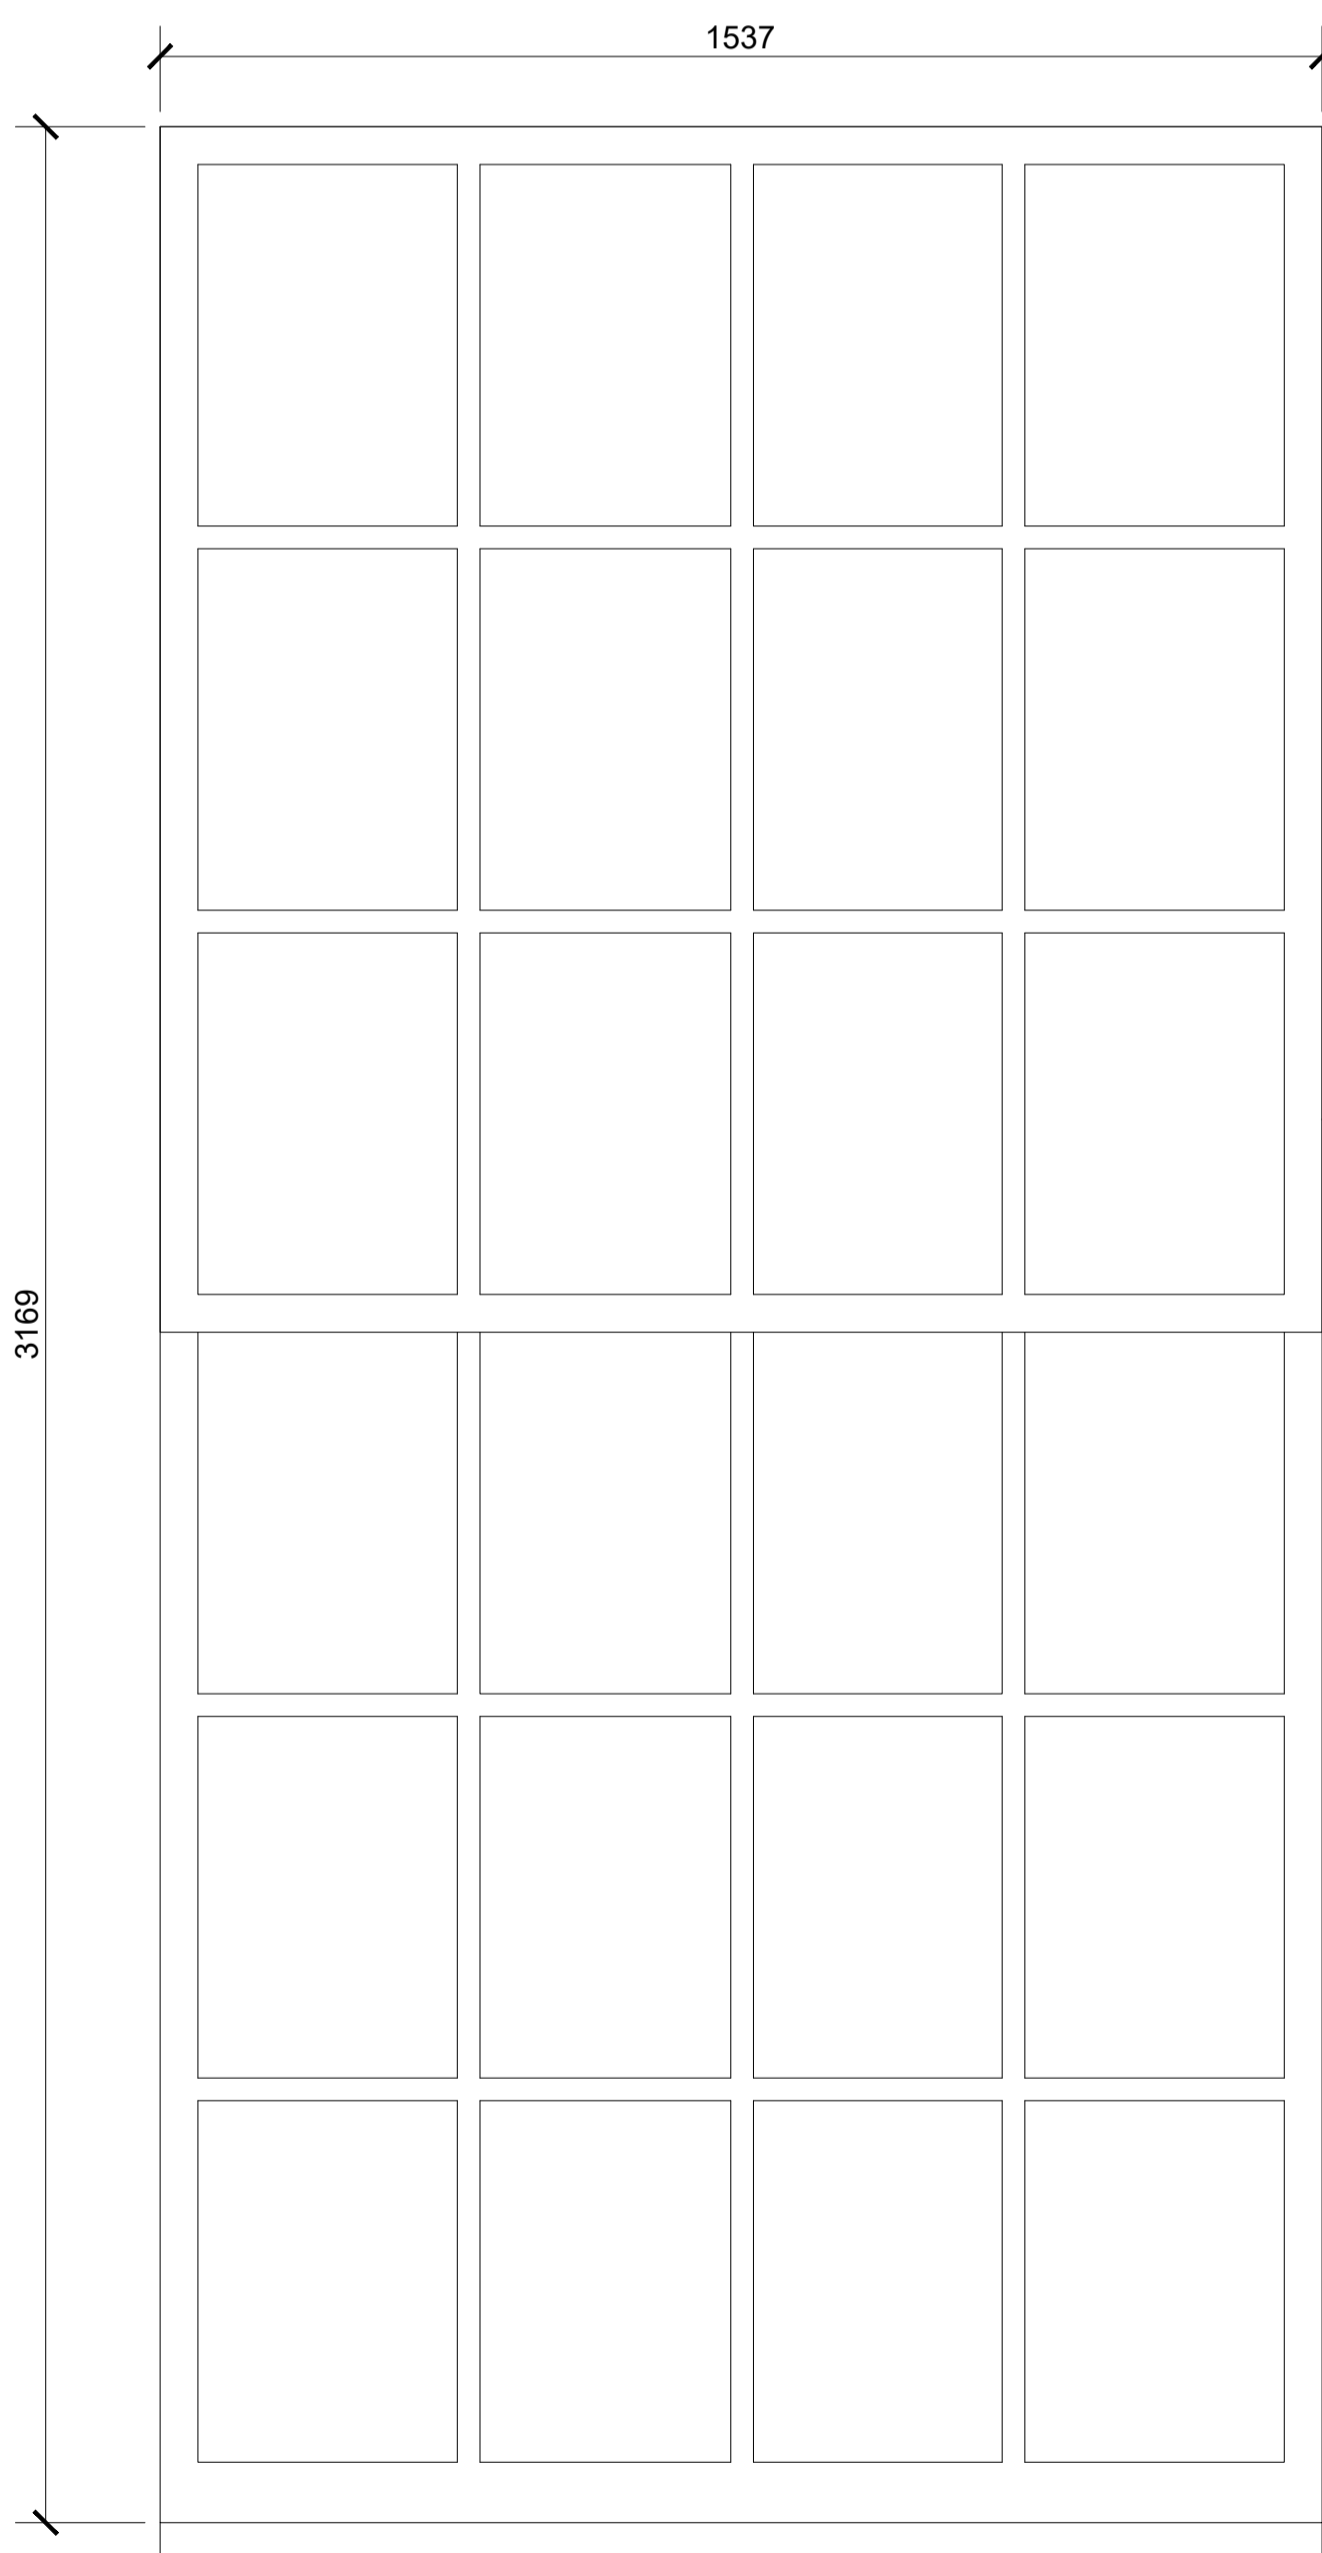


**W7 FIRST FLOOR REAR**  
SLIMLINE DOUBLE GLAZING

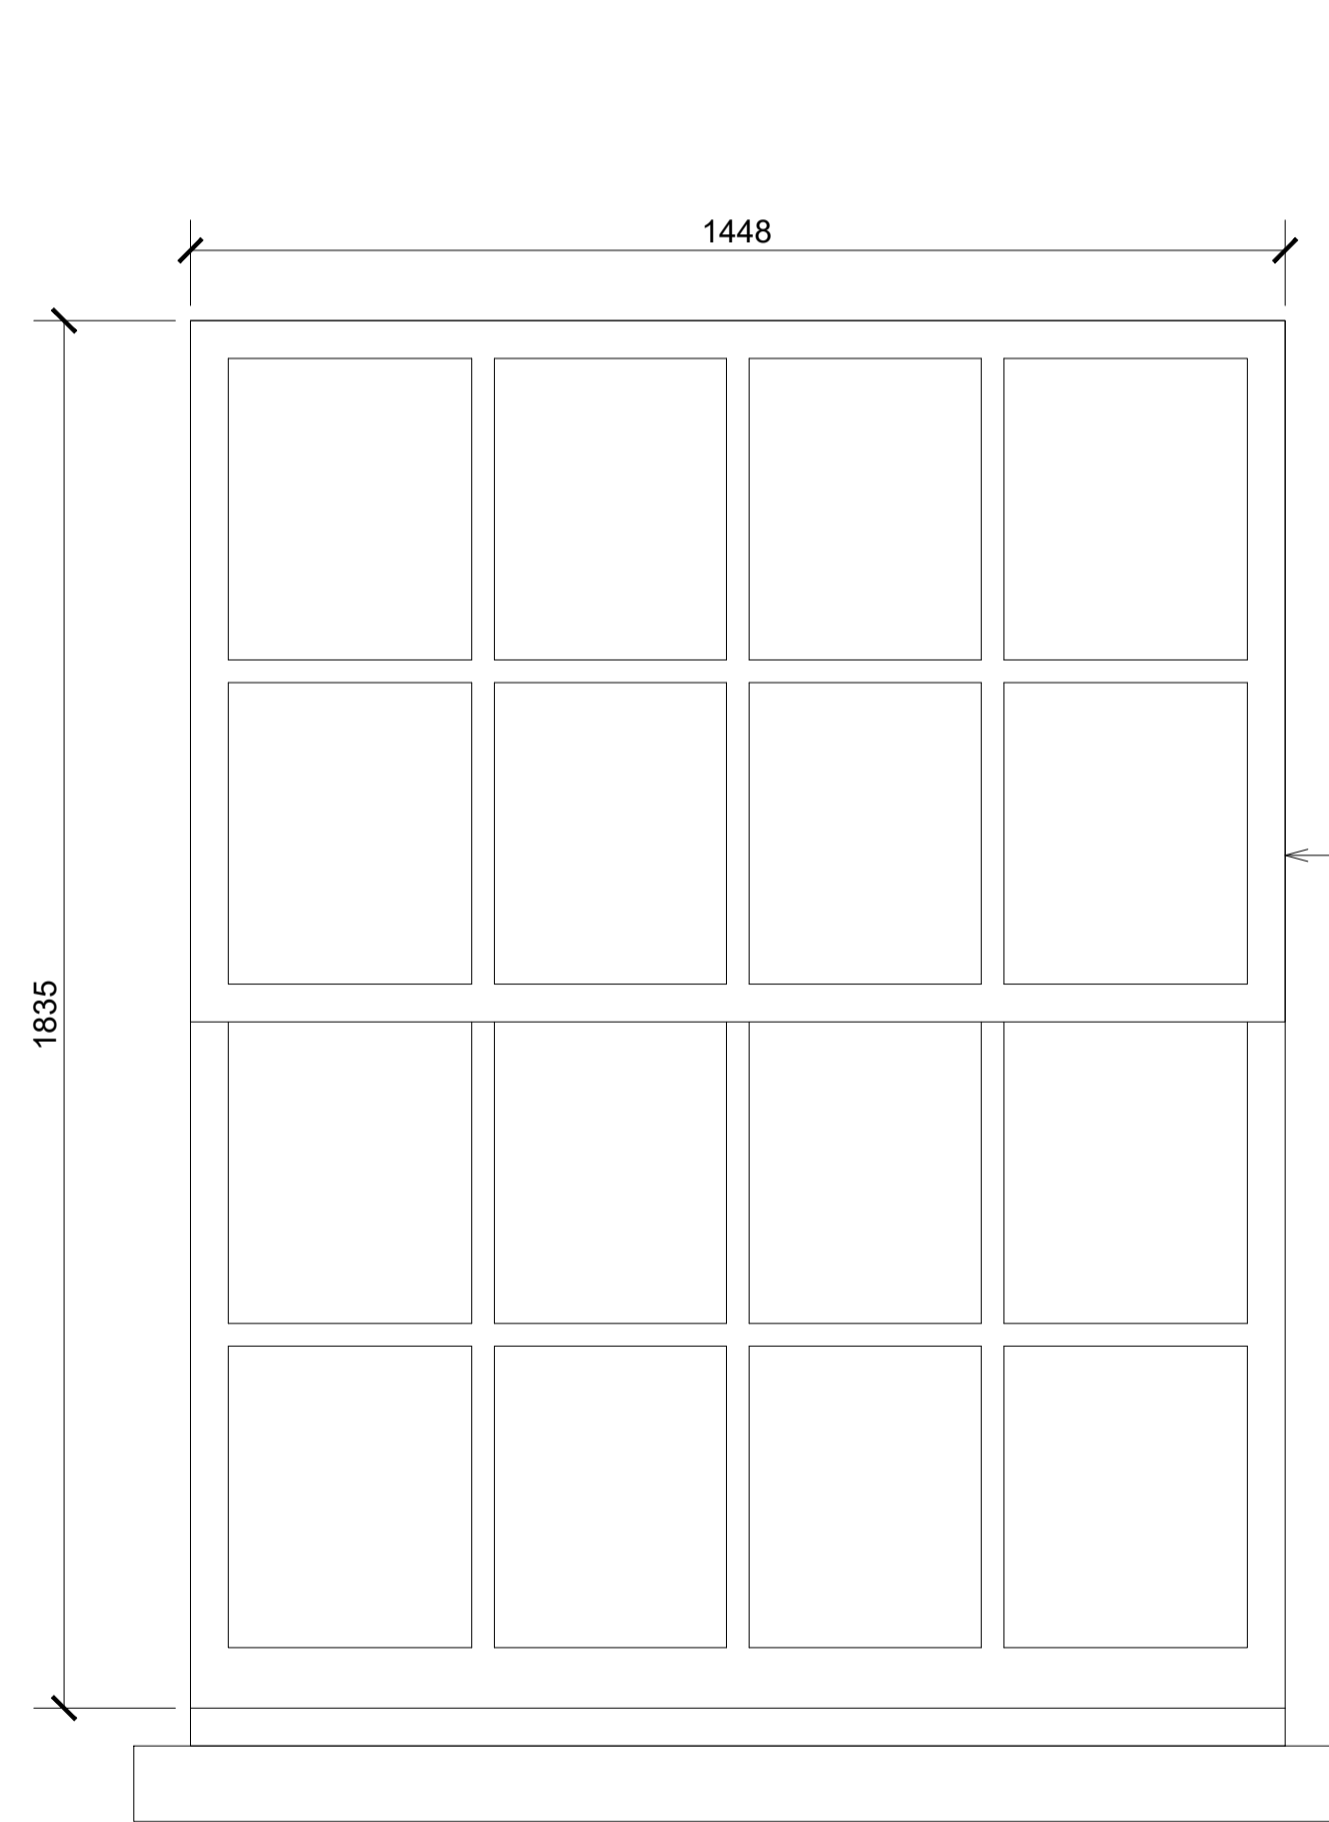


**W9 SECOND FLOOR REAR**  
SLIMLINE DOUBLE GLAZING

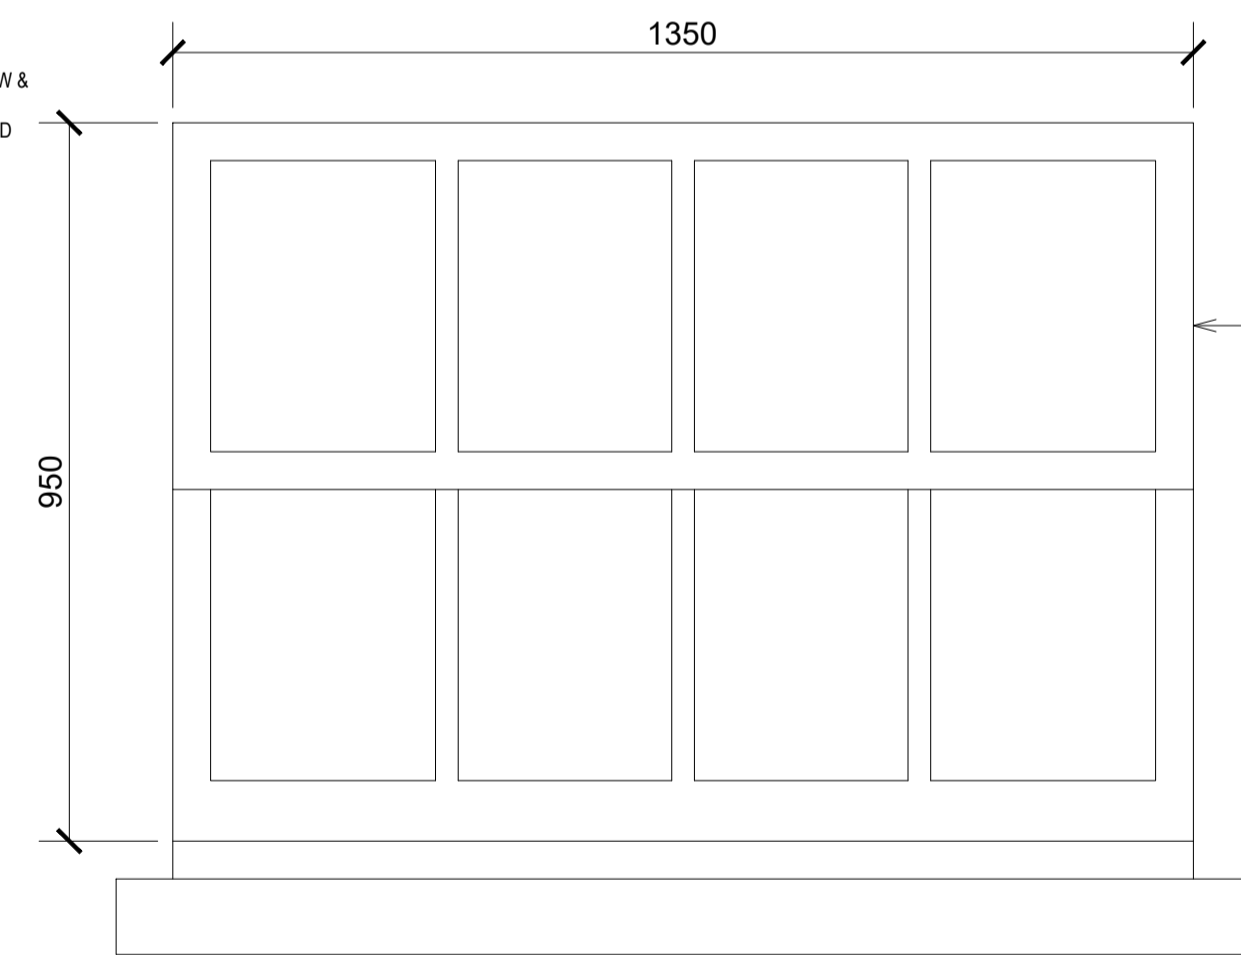

**W11 THIRD FLOOR REAR**  
SLIMLINE DOUBLE GLAZING

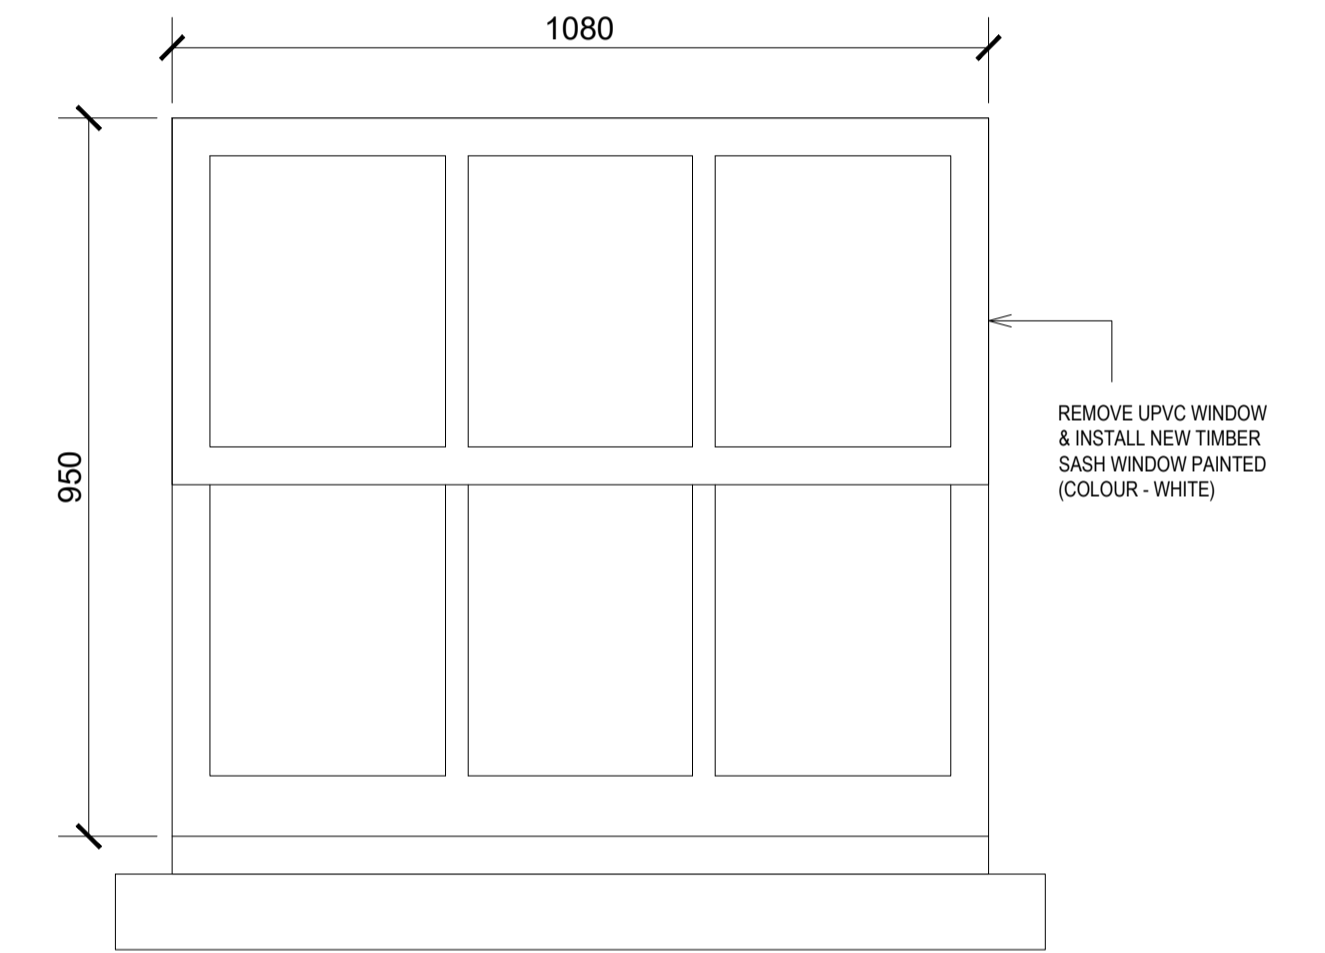

**W12 THIRD FLOOR REAR**  
SLIMLINE DOUBLE GLAZING

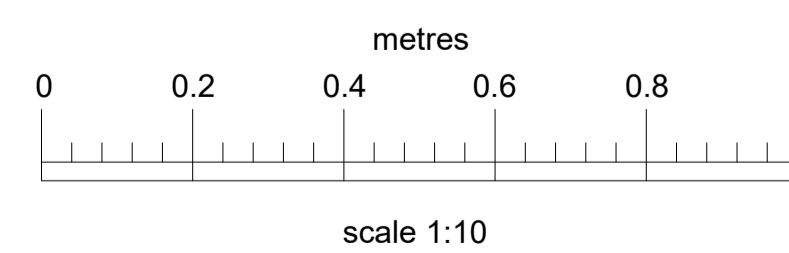

This drawing is the copyright of Get Planning & Architecture Ltd. and may not be reproduced without permission. Dimensions must not be scaled (except for planning purposes) and must be checked prior to construction and manufacture.

REV	details	check	by	cad	date
A	GLAZING NOTED		pa	pa	06.12.23
-	drawn		pa	pa	

revisions:

project: CONDITION 4 APPLICATION		<b>Get Planning &amp; Architecture</b> 7 Tudor Court, Brighton Road Sutton, Surrey SM2 5AE tel. 0208 770 3962 www.get-planning.co.uk email: info@get-planning.co.uk				
site: 8 CRAVEN HILL LONDON W2 3DS						
drawing: ELEVATIONS OF WINDOWS AS PROPOSED SHEET 1 of 2		scale: 1:10 @ A1	date: 21/09/2023	project no: 12657	drawing no: 23	rev: A