



NOTE ANGLED PANELS ON EITHER SIDE

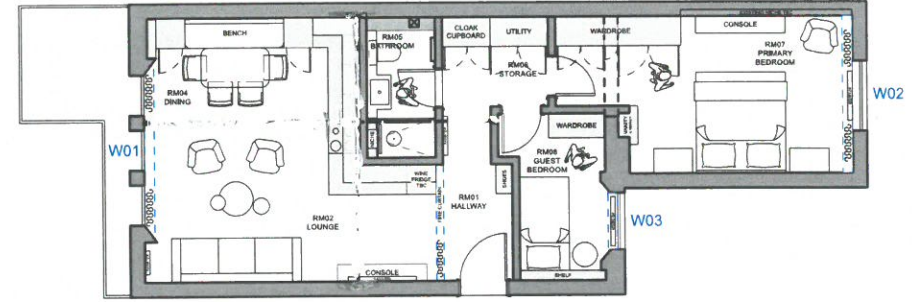


04 PLAN
Scale: 1:150



W01 KITCHEN WINDOWS
Scale: 1:40

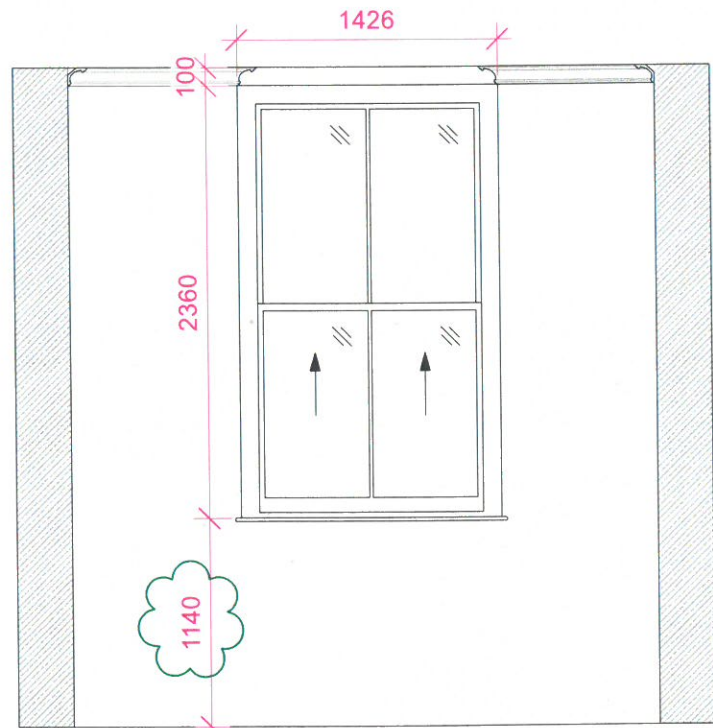

W02 PRIMARY BEDROOM WINDOW
Scale: 1:40

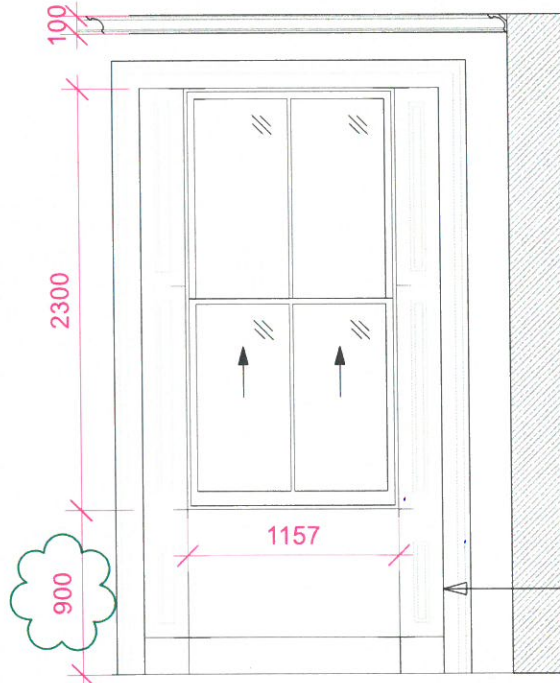

NOTE ANGLED PANELS ON EITHER SIDE

W03 GUEST BEDROOM WINDOW
Scale: 1:40



DATE 19.10.23	DRAWN BY HD	CHECKED BY MK	PROJECT KENSINGTON GARDENS SQUARE W2	FOR DESIGN INTENT ONLY	KEY ALLOWANCE FOR WINDOW TREATMENT / CEILING RECESS STRUCTURAL WALL FITTED JOINERY BY OTHER SUBCONTRACTORS	Rev 18.10.23	Date 18.10.23	Description ADJUSTED FLOOR TO SILL HEIGHTS	Checked	NOTES CONTRACTOR TO CHECK MEASUREMENTS ONSITE. PLEASE REFER TO GA_100 FOR DIMENSIONS ON PLAN. REVISION NOTES IN GREEN	DISCLAIMER This drawing is to be read in conjunction with drawings, specifications and schedules of MAHA KHALIQ DESIGN and other consultants. All dimensions in millimetres unless otherwise noted. DO NOT scale off drawing, use provided dimensions only. If there is any discrepancy between dimensions provided on drawings, specifications, bill of quantities and site, contact MAHA KHALIQ DESIGN immediately. All dimensions to be checked on site prior to ordering and construction. This drawing is protected under copyright and shall not be reproduced in part or whole without prior expressed permission of MAHA KHALIQ DESIGN.
JOB NO 61KGS	SCALE 1:30 @ A3	REVISION	DRAWING TITLE EXISTING WINDOW ELEVATIONS								
DRAWING NO ELE_300											