



LOCATION PLAN
SCALE 1/1250

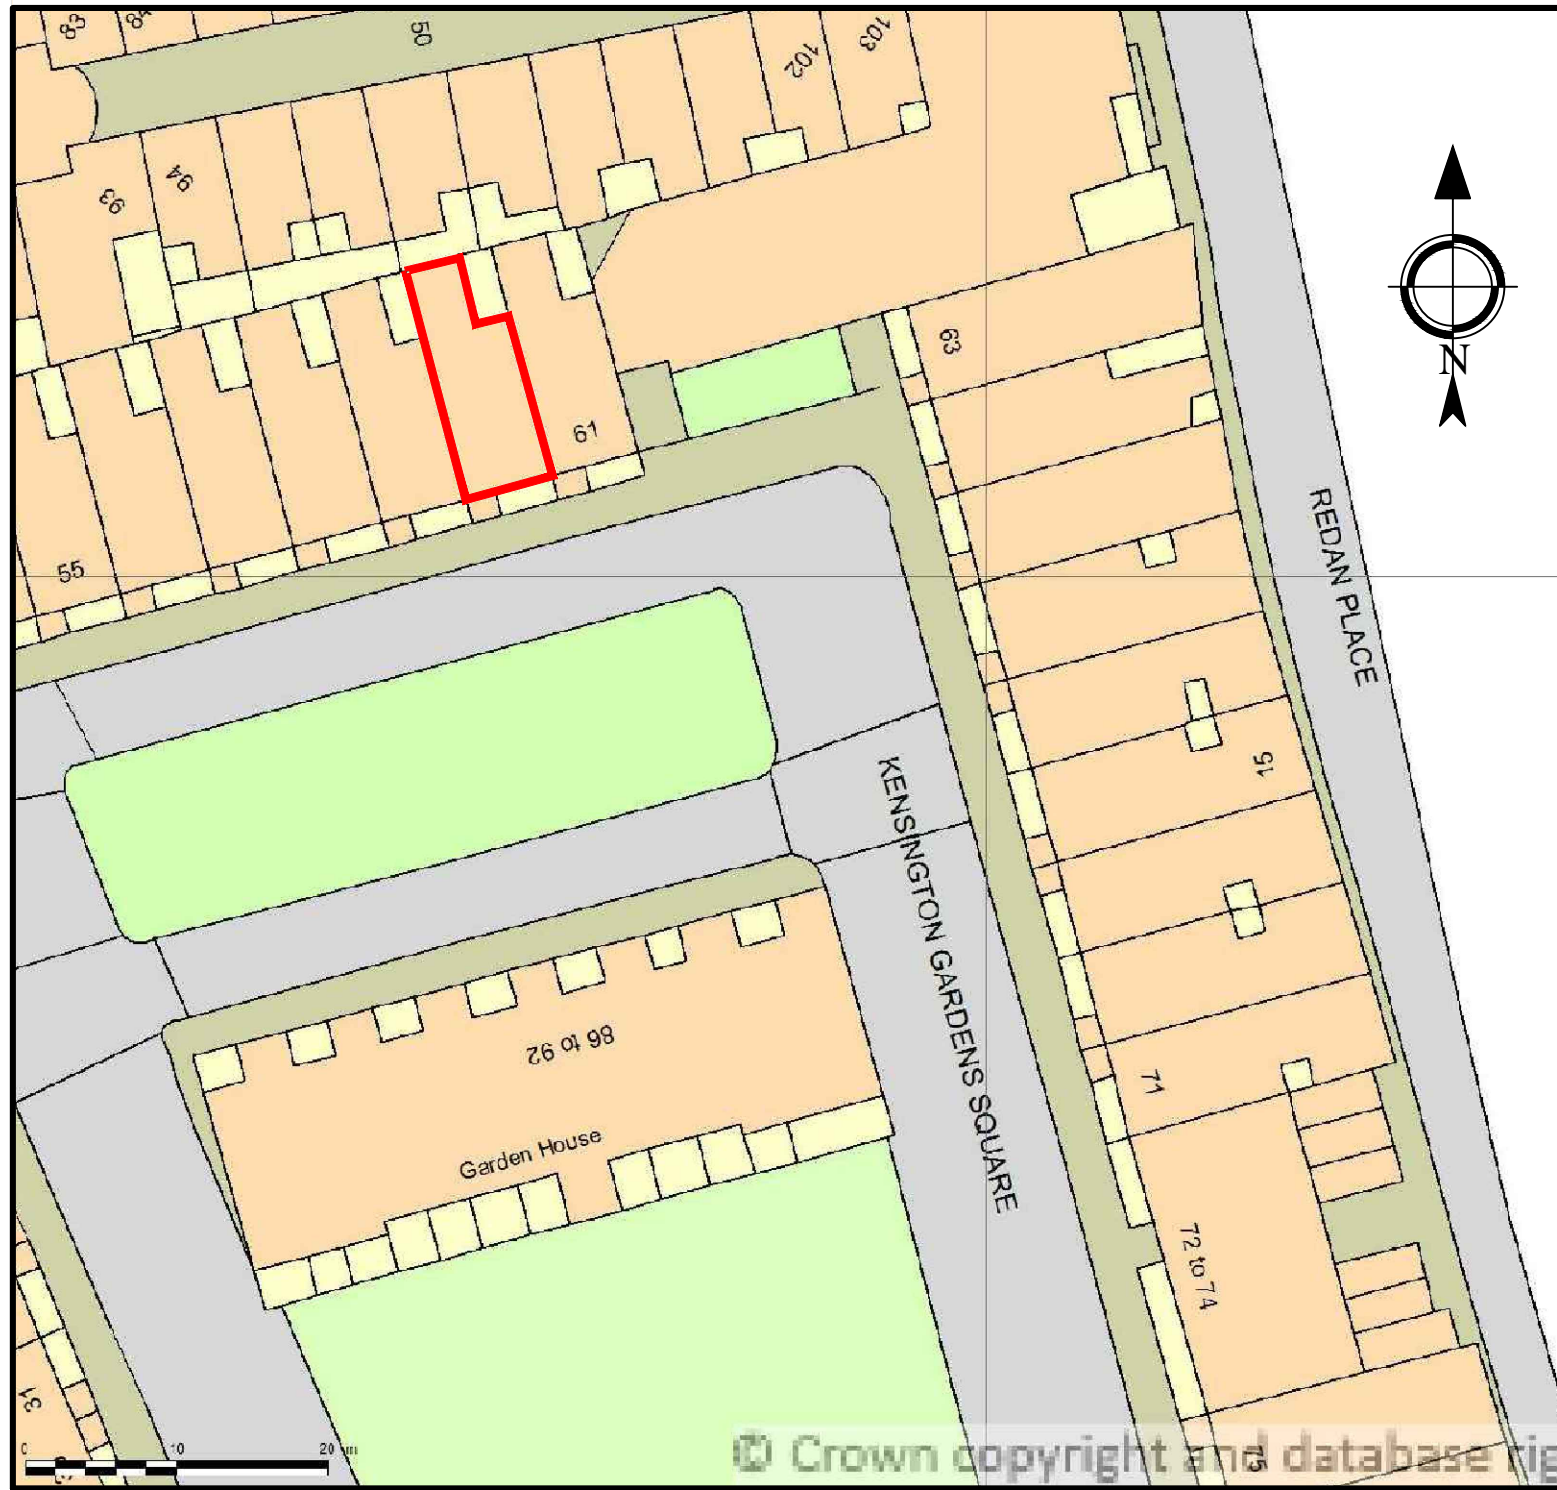

BLOCK PLAN
SCALE 1/500

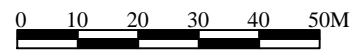

REV	DATE	DESCRIPTION
A	19/12/23	Outline of property line updated
Drawing		
LOCATION PLAN AND BLOCK PLAN		
Project		
FIRST FLOOR FLAT 6		
61 KENSINGTON GARDENS SQUARE		
LONDON W2		
Client		
MR AND MRS THUMFART		
Architect		
Michael Blacker Partnership		
<small>Michael S. Blacker C.Eng. F.I.Struct.E. Andrew Blacker B.Sc.(Hons) C.Eng. M.I.C.E.</small>		
CONSULTING STRUCTURAL & CIVIL ENGINEERS		
<small>No1 MARK STREET, REIGATE, SURREY RH2 0BL</small>		
<small>E-MAIL: engs@blacker.co.uk</small>		
<small>TELEPHONE 01737 244886</small>		
<small>THE COPYRIGHT IN THIS DRAWING IS THE PROPERTY OF THE MICHAEL BLACKER PARTNERSHIP AND NEITHER THE DRAWING NOR ANY PART OF IT, NOR ANY INFORMATION CONTAINED THEREIN, SHALL BE REPRODUCED OR DISCLOSED TO ANY THIRD PARTY WITHOUT PRIOR CONSENT OF THE MICHAEL BLACKER PARTNERSHIP.</small>		
Scale	Drawn	Checked
1/1250 AND 1/500 @ A3	RC	-
Date	Job No.	Dwg. No.
NOV 2023	4825	SK100
		Rev
		A