


A (Qty 1)

Double sided aluminium projecting sign with non illuminated white vinyl letters and faux neon red LED stripes.

Projecting sign 1000x200mm
135cdm2
Scale 1:5


* 3795mm Ground Clearance

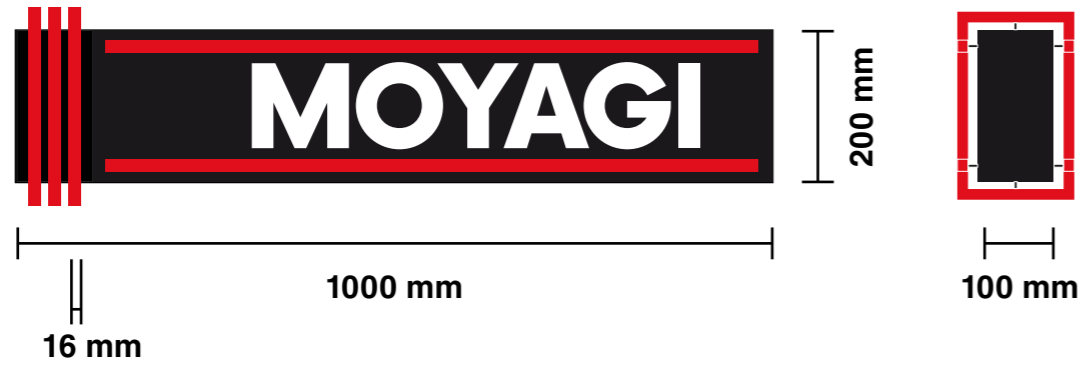


Plan drawing of Projection Sign




Faux Neon fitting positions to Projection Sign

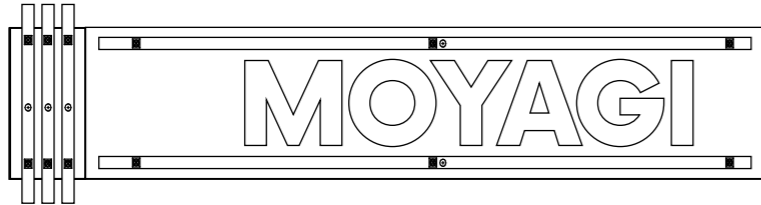

Illumination Parts in Red

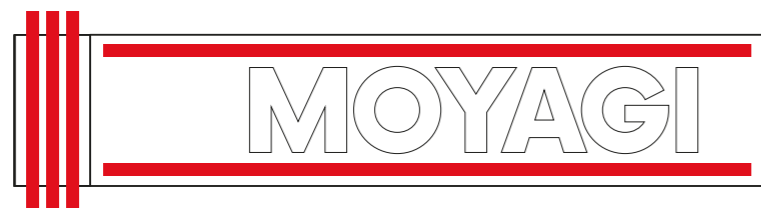

Existing Sign in Stockholm

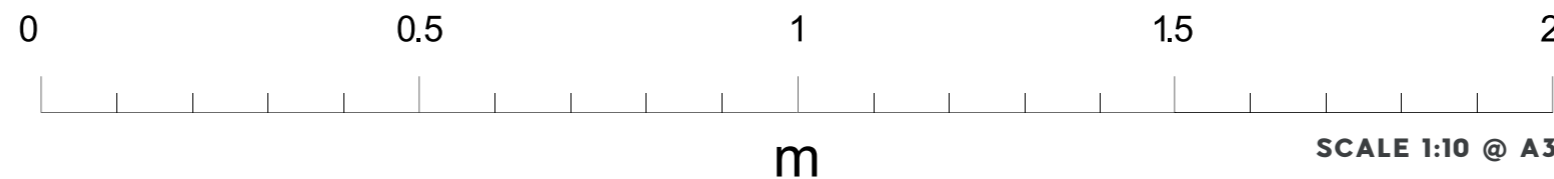

SCALE 1:10 @ A3


Client
Moyagi

Site Name/Location
Moyagi - London

Date Drawn/Designer
20 12 23 / SF

Project Number
10932

Colours

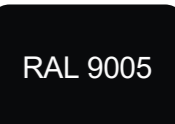

Aluminium panels



Vinyl Letters

SIGNAGE


PLANNING



THIS DOCUMENT IS THE PROPERTY OF
PROJECTS GROUP AND
MUST NOT BE COPIED OR REPRODUCED
WITH OUT EXPRESS CONSENT.



PROPOSED FRONT ELEVATION - 5 CAVENDISH PLACE
SCALE 1:100

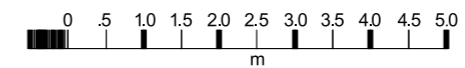

SCALE 1:100 @A3

Client
Moyagi

Site Name/Location
Moyagi - London

Date Drawn/Designer
 20 12 23 / SF

Project Number
 10932

**PROPOSED
 ELEVATIONS**


PLANNING



THIS DOCUMENT IS THE PROPERTY OF
 PROJECTS GROUP AND
 MUST NOT BE COPIED OR REPRODUCED
 WITHOUT EXPRESS CONSENT.



EXISTING FRONT ELEVATION - 5 CAVENDISH PLACE
SCALE 1:100

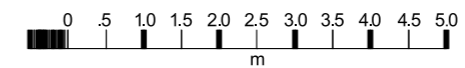

SCALE 1:100 @A3

Client
Moyagi

Site Name/Location
Moyagi - London

Date Drawn/Designer
 20 12 23 / SF

Project Number
 10932

**PROPOSED
 ELEVATIONS**

PLANNING



THIS DOCUMENT IS THE PROPERTY OF
 PROJECTS GROUP AND
 MUST NOT BE COPIED OR REPRODUCED
 WITHOUT EXPRESS CONSENT.

Client
Moyagi

Site Name/Location
Moyagi - London


Date Drawn/Designer
20 12 23 / SF

Project Number
10932

 - LINE INDICATES PROPERTY BOUNDARY



SCALE 1:1250

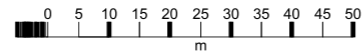

OS PLAN

PLANNING



THIS DOCUMENT IS THE PROPERTY OF
PROJECTS GROUP AND
MUST NOT BE COPIED OR REPRODUCED
WITH OUT EXPRESS CONSENT.


Client
Moyagi

Site Name/Location
Moyagi - London


Date Drawn/Designer
20 12 23 / SF

Project Number
10932

 - LINE INDICATES PROPERTY BOUNDARY

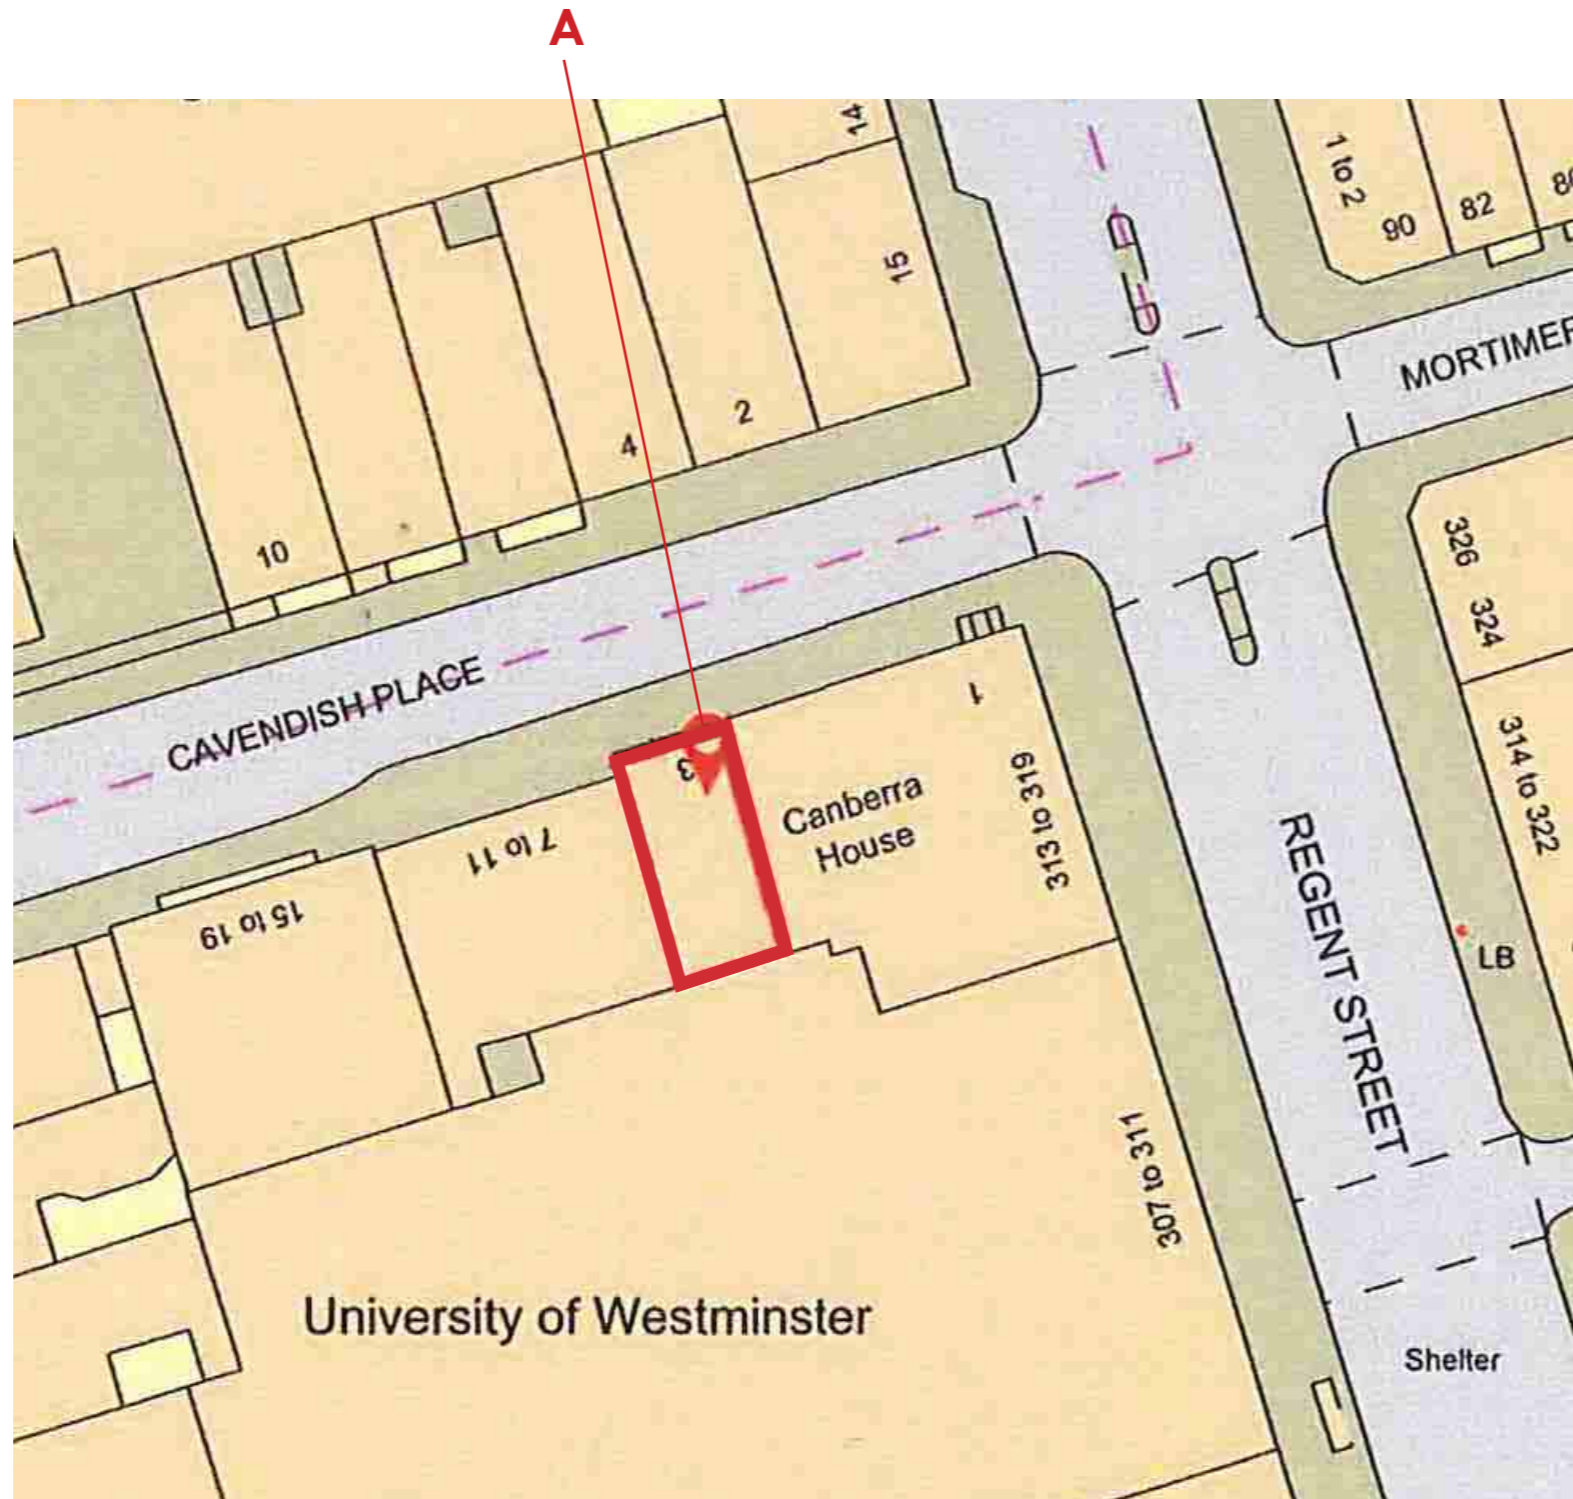

Scale 1:500

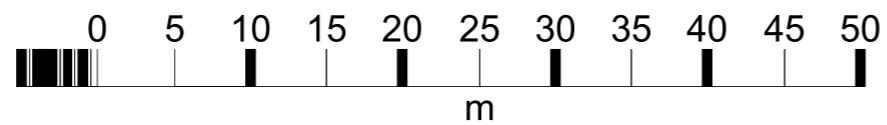

**LOCATION
PLAN**

PLANNING



THIS DOCUMENT IS THE PROPERTY OF
PROJECTS GROUP AND
MUST NOT BE COPIED OR REPRODUCED
WITH OUT EXPRESS CONSENT.