


PROPOSED SINGLE STOREY SIDE EXTENSION  
 AT 31 CLOUGH GARTH, HEDON. HU12 8LS  
 FOR MR AND MRS STEVENSON

SCALES 1:50 1:100 DWG NOS 326/22


ALL DIMENSIONS TO BE CHECKED ON SITE

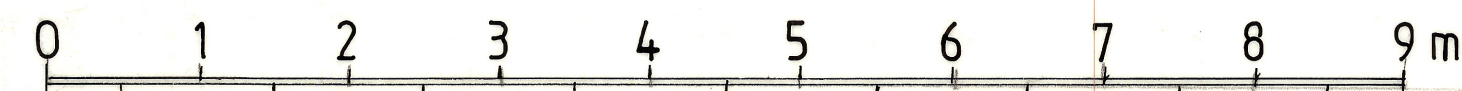

Scale Bar 1:50




SCALE BAR 1:100

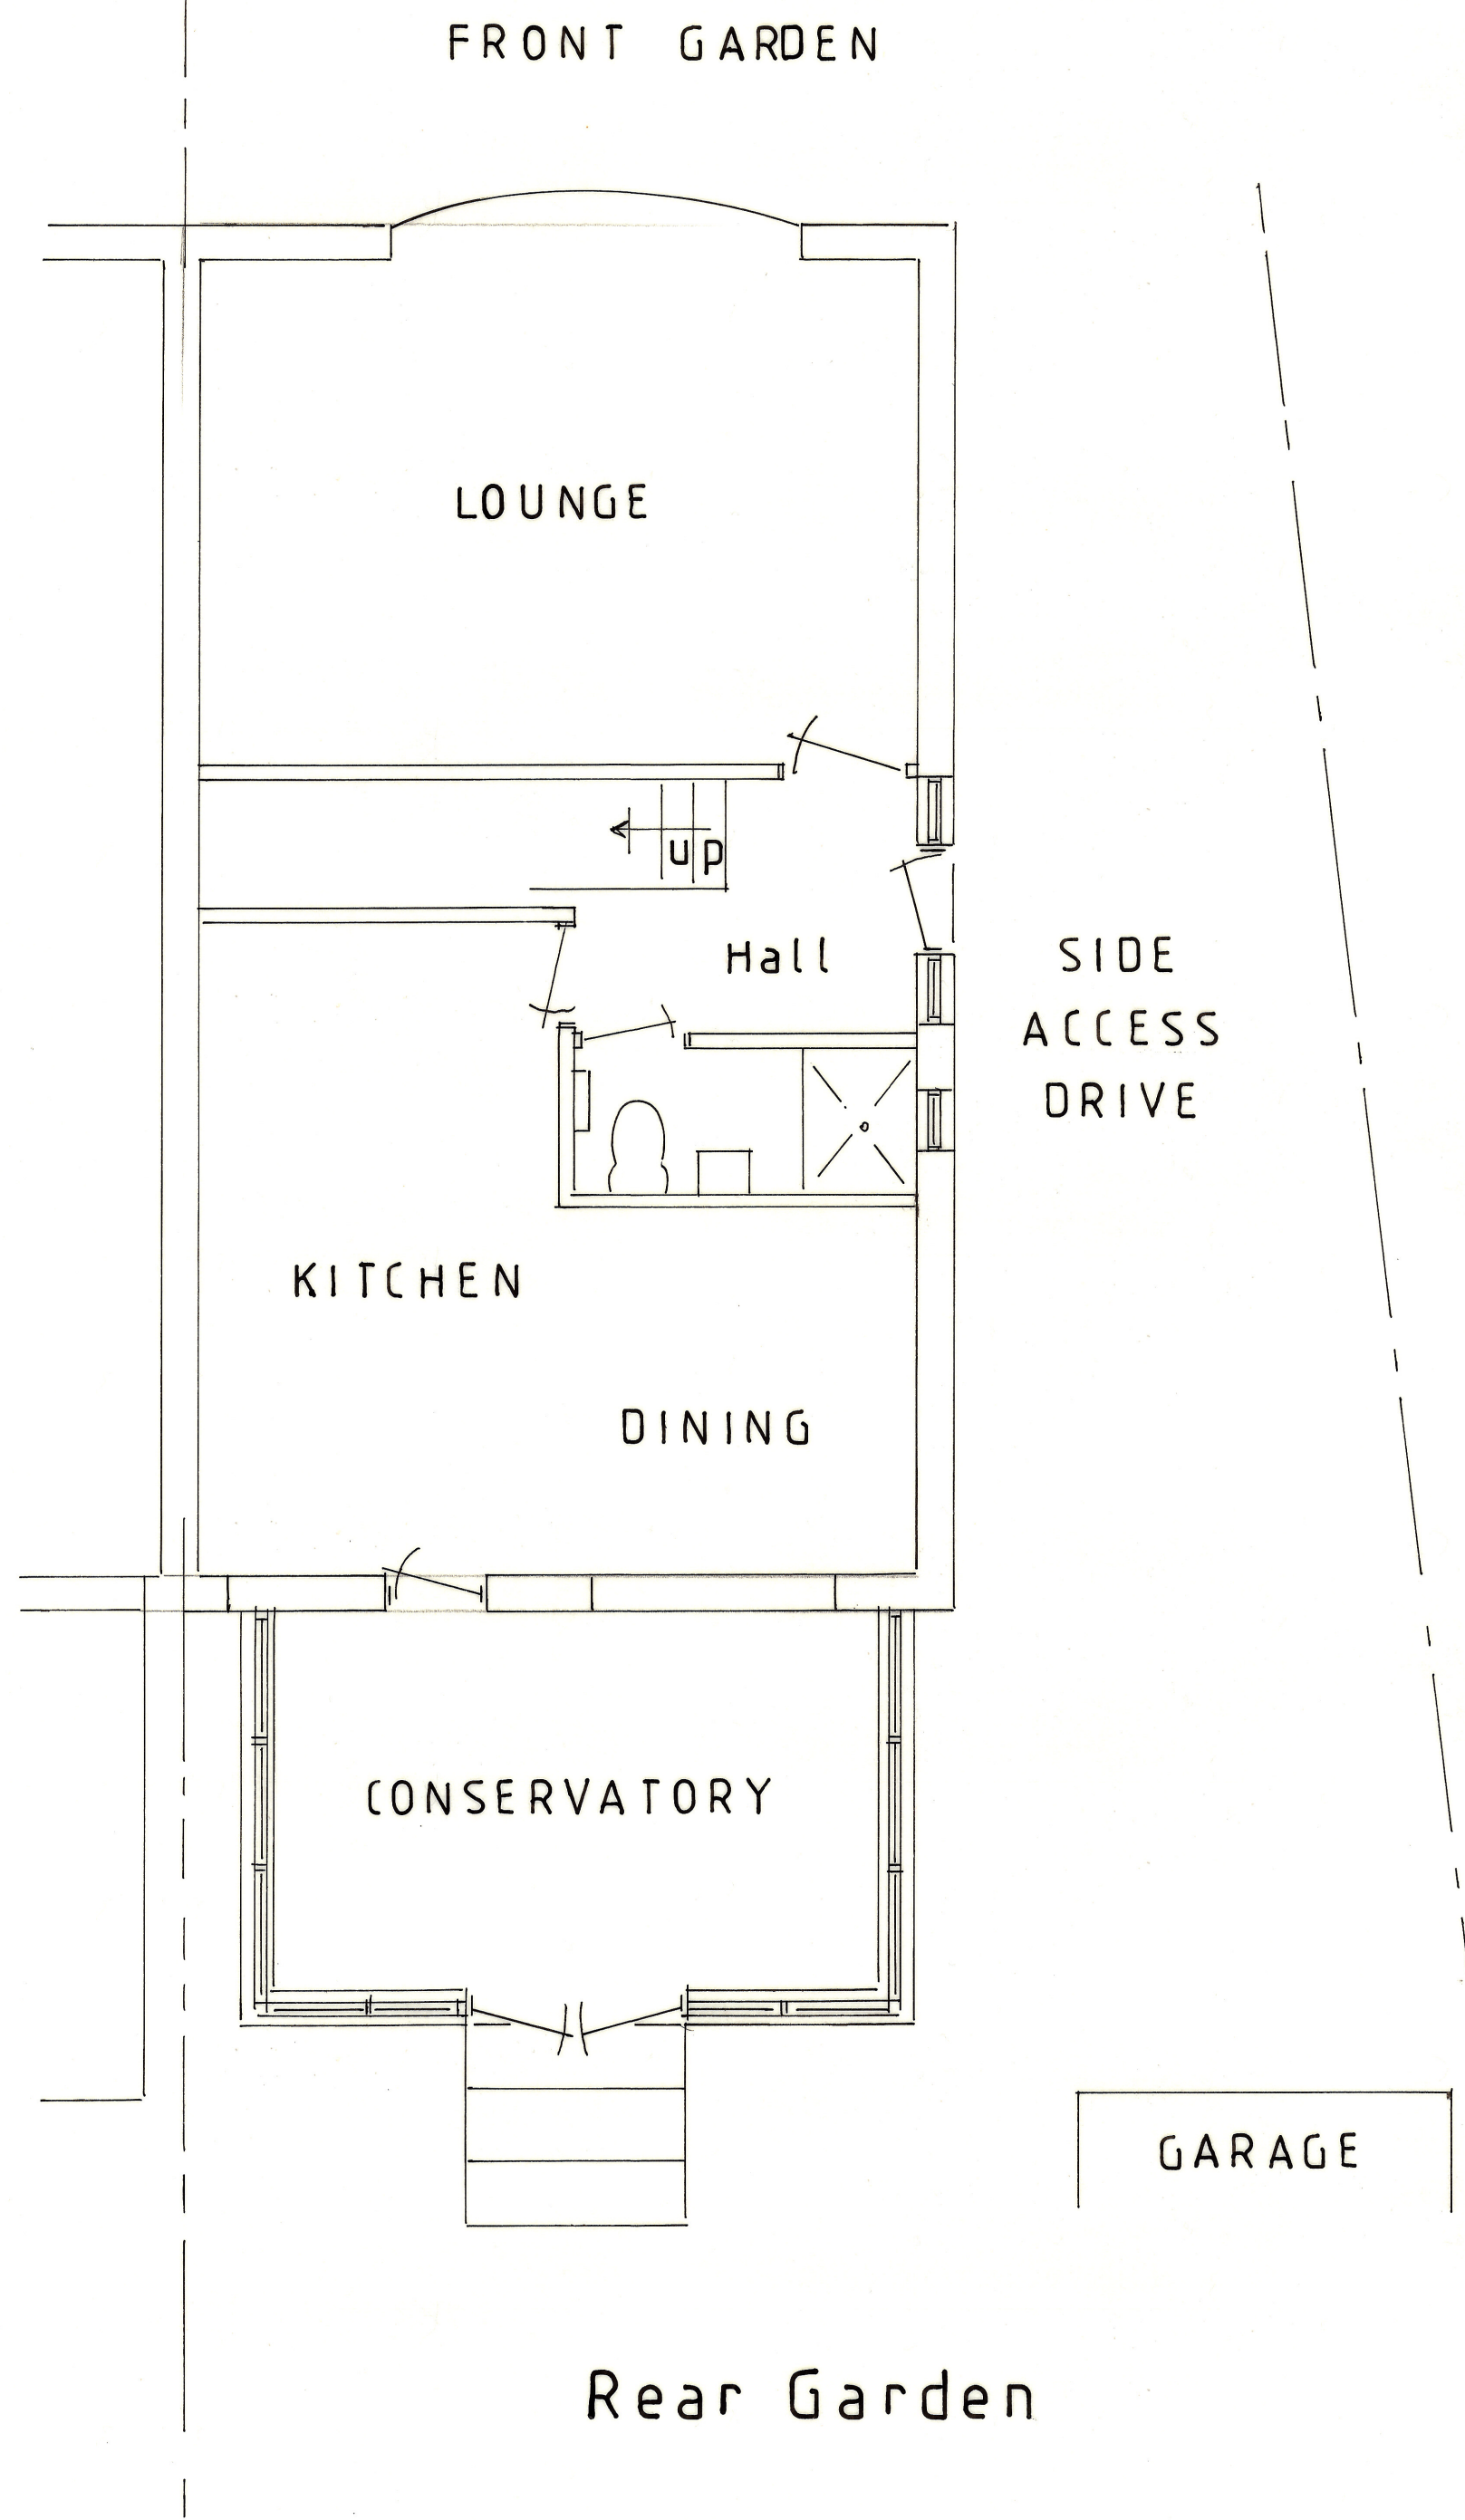


EXISTING GROUND FLOOR

LAYOUT PLAN

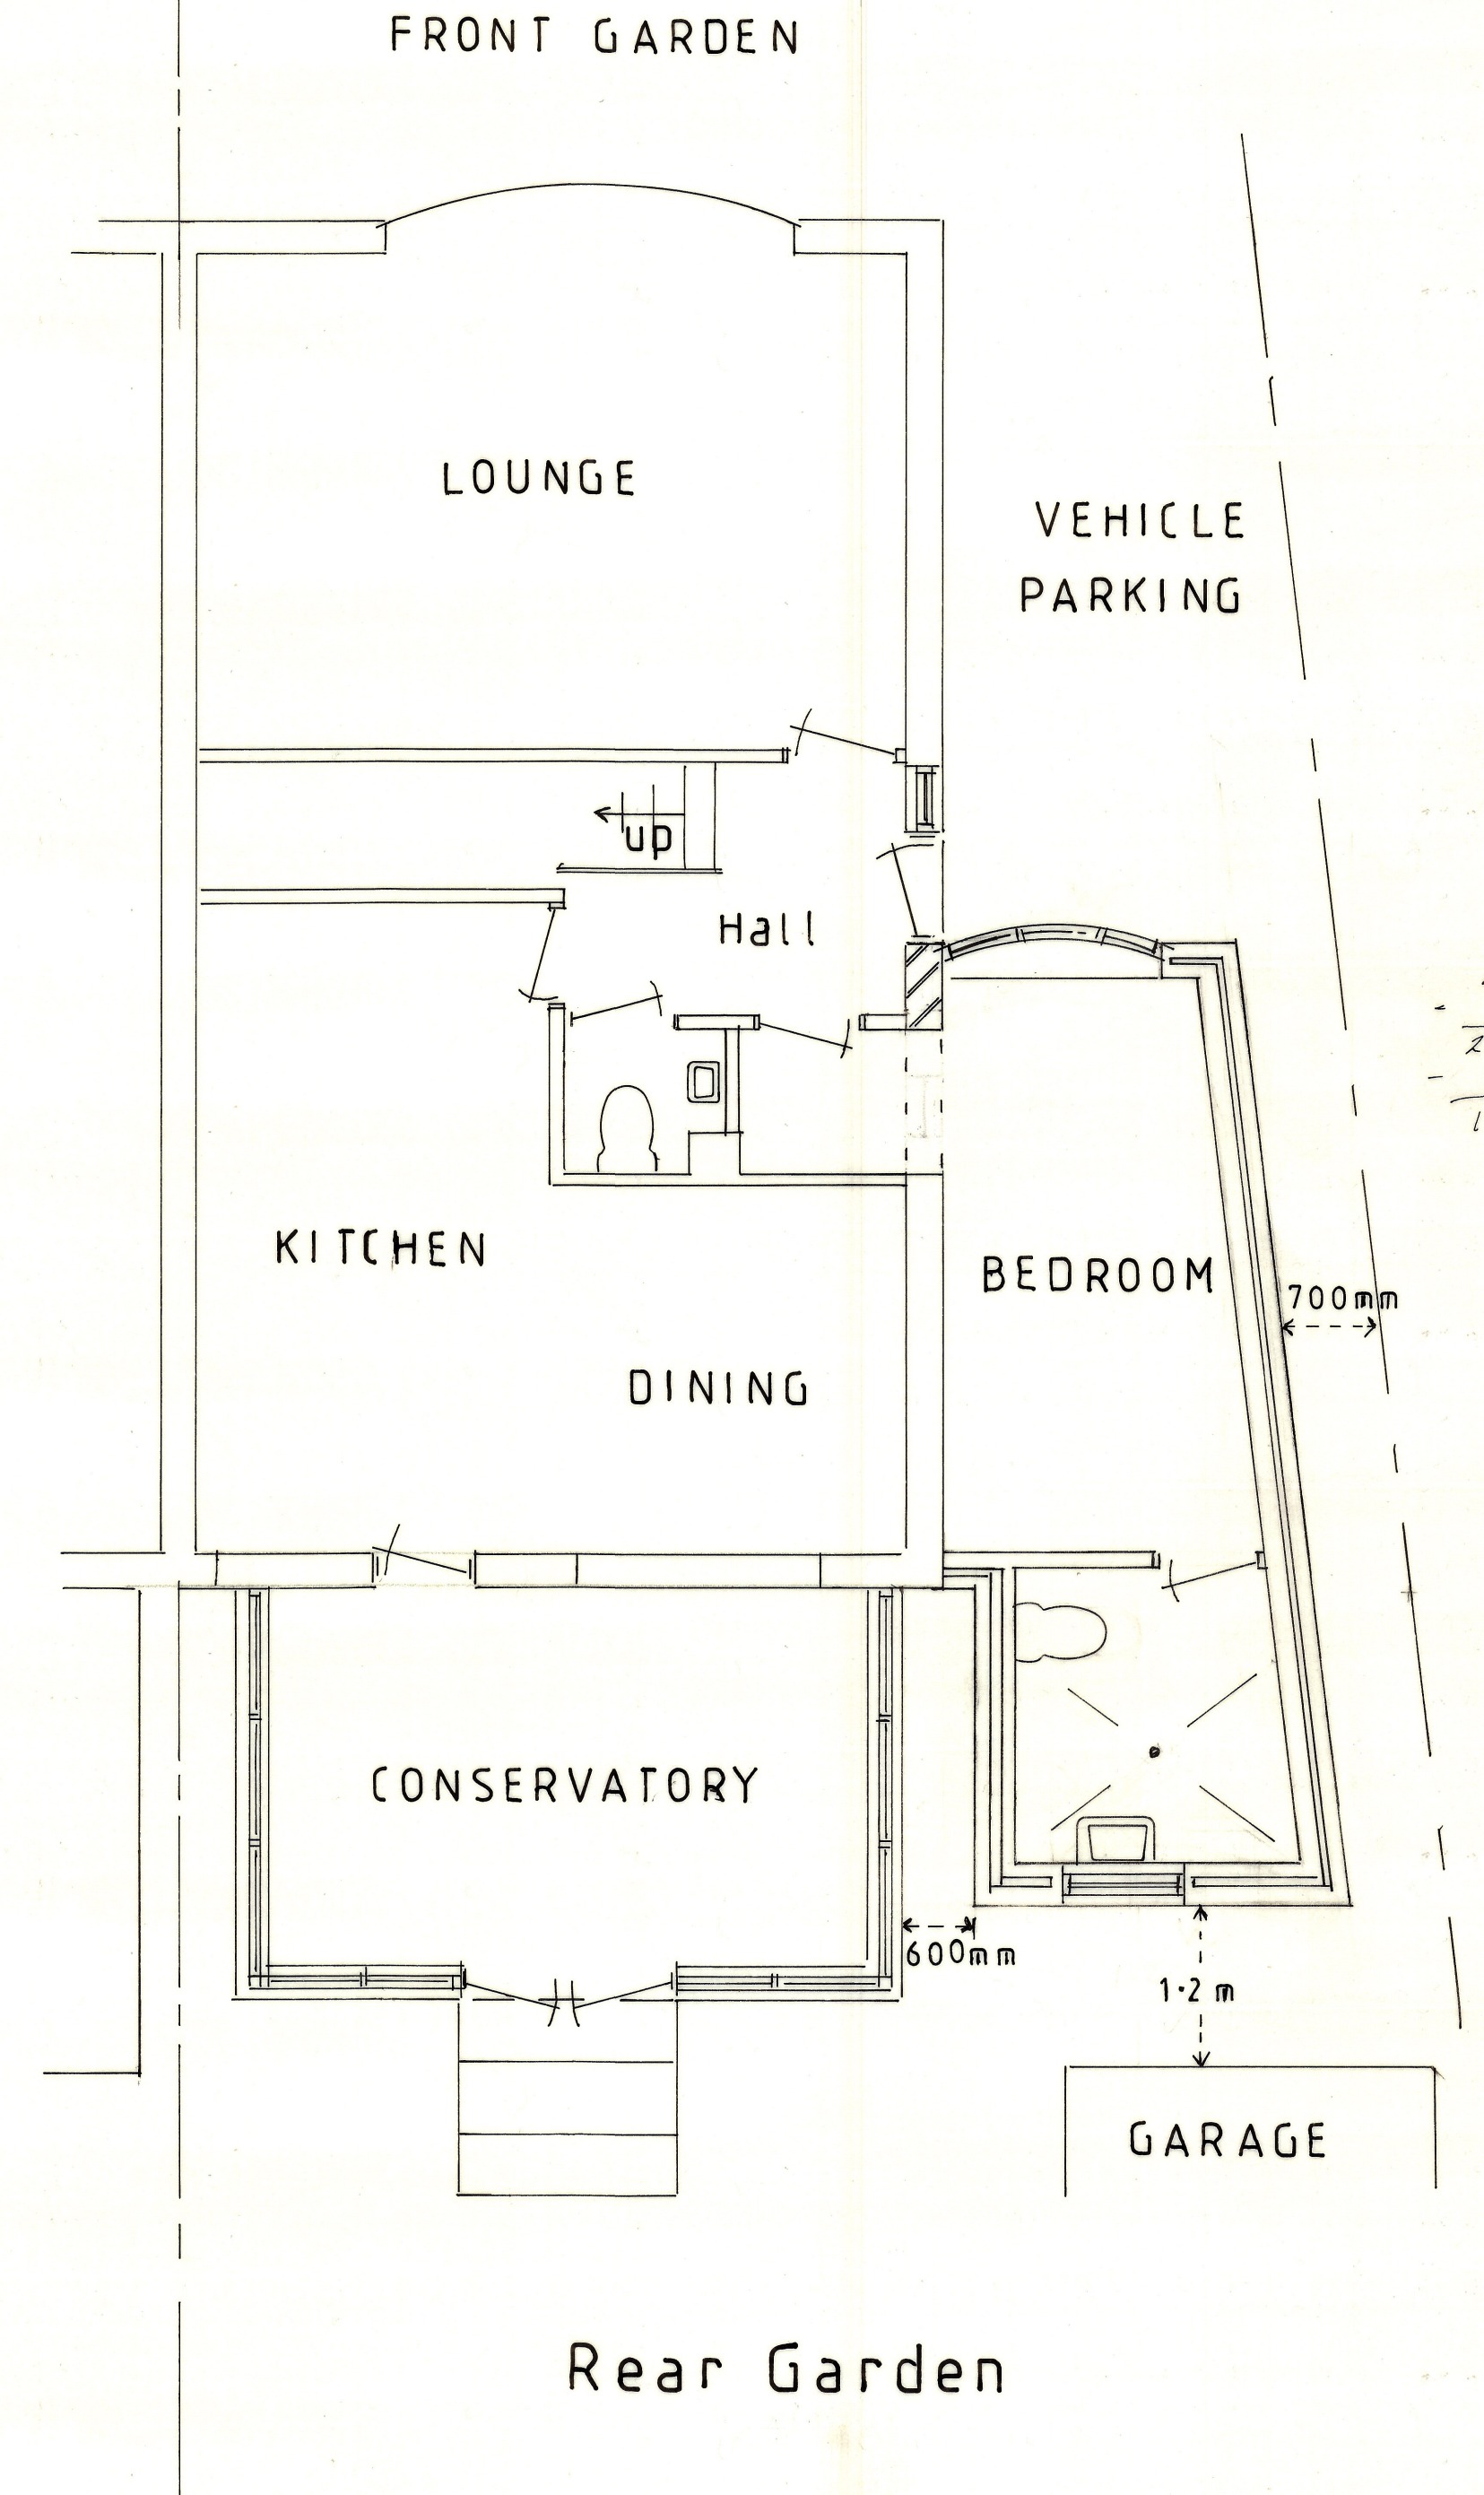

PROPOSED GROUND FLOOR


LAYOUT PLAN

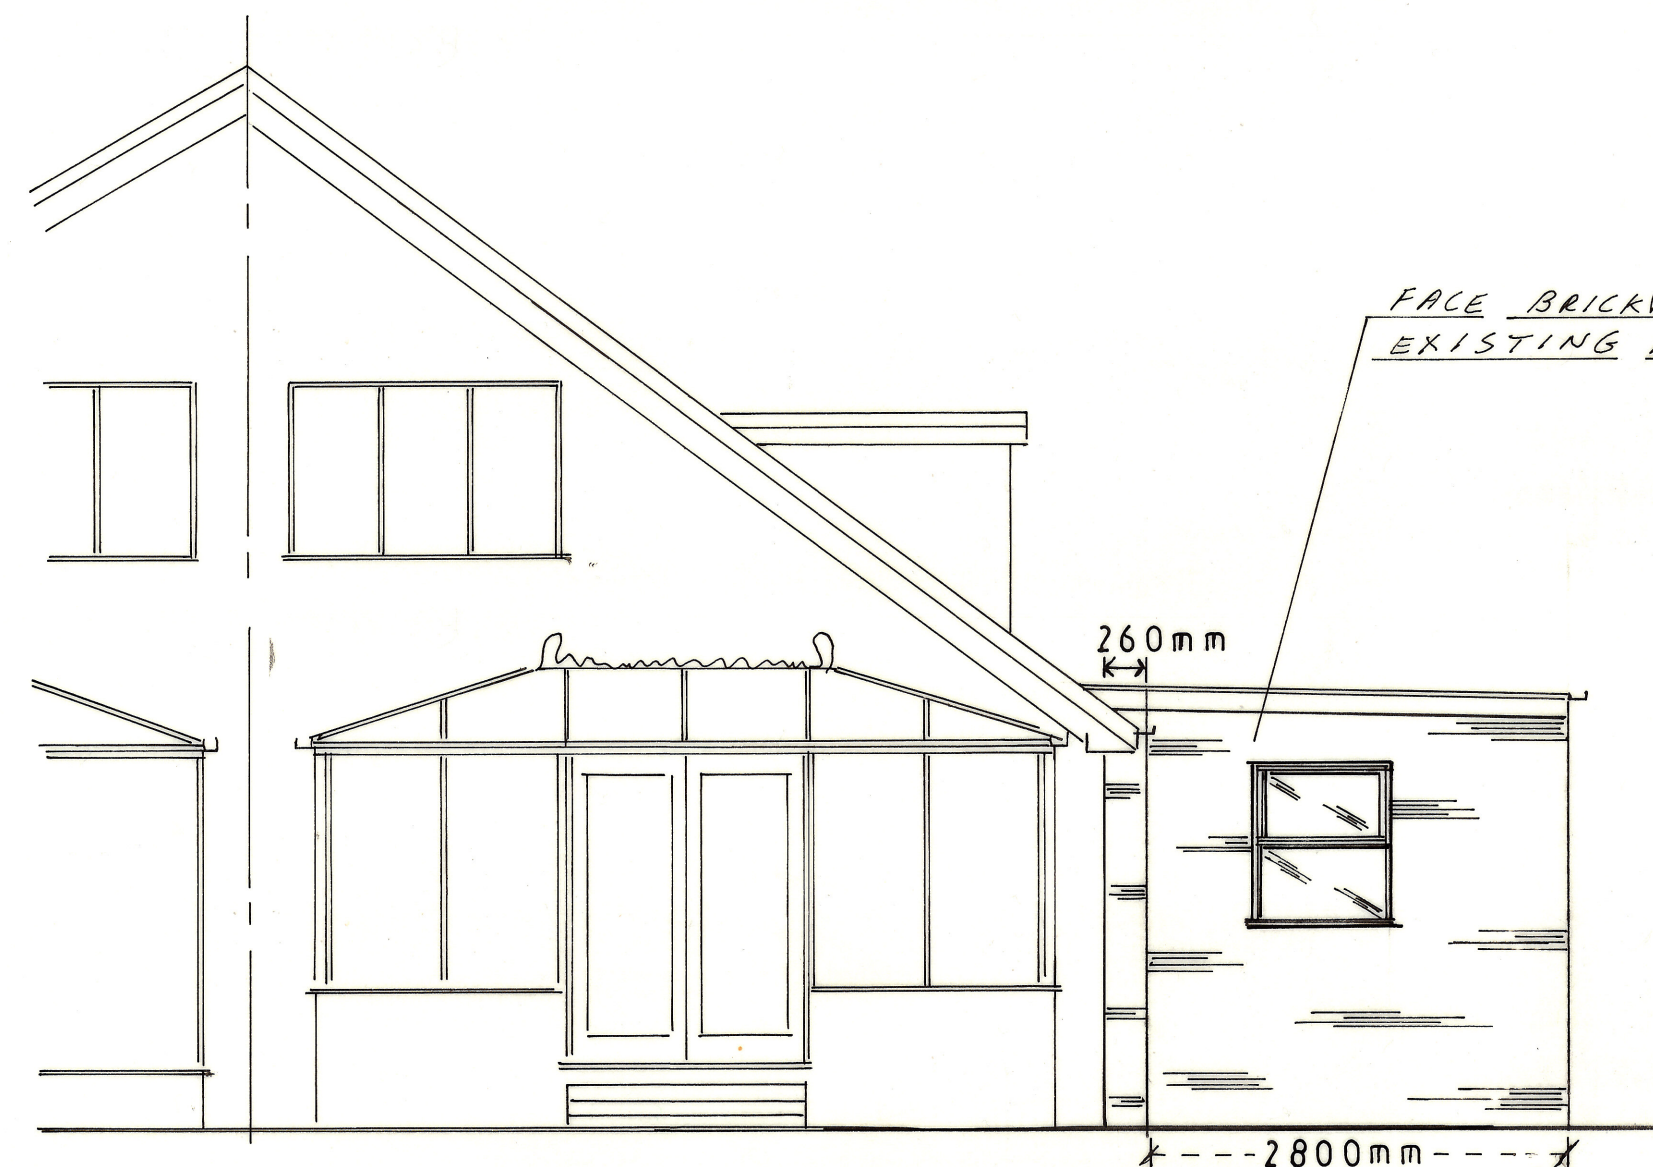

PROPOSED REAR ELEVATION



PROPOSED SIDE ELEVATION

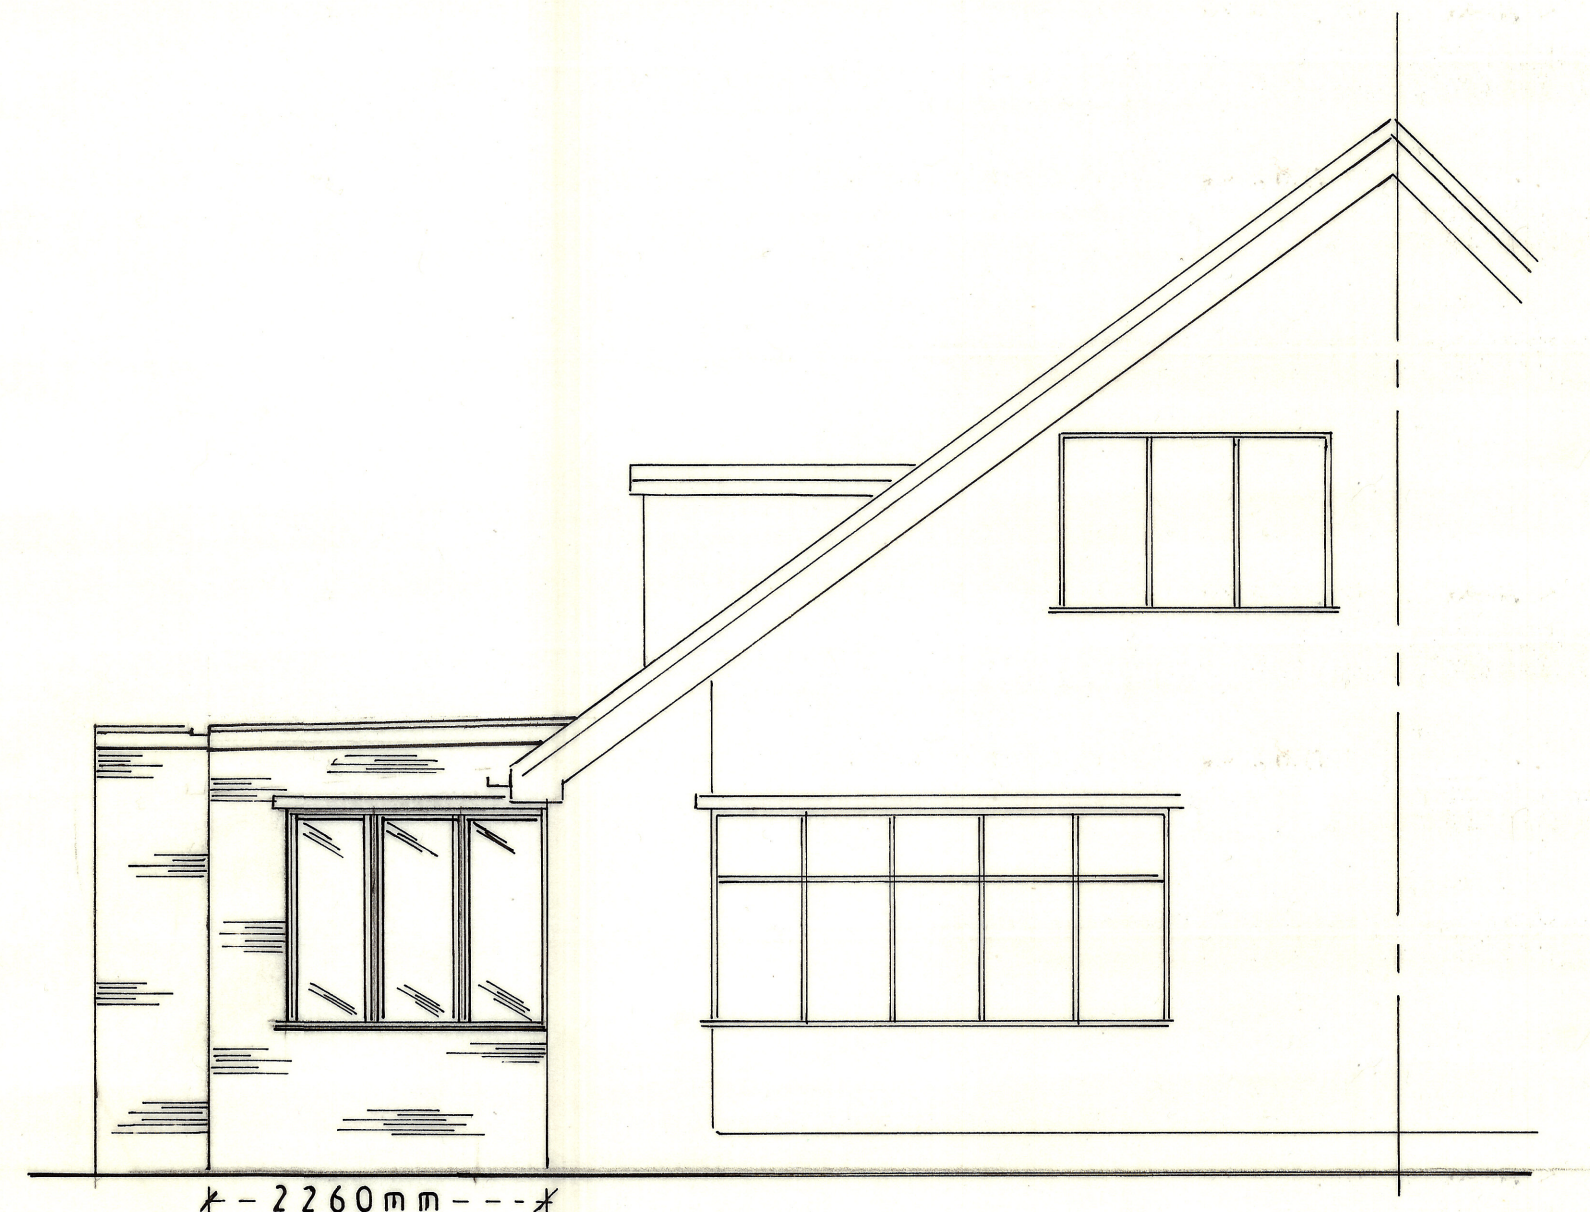

PROPOSED FRONT ELEVATION