



PROPOSED GROUND FLOOR PLAN.




EXISTING GROUND FLOOR.

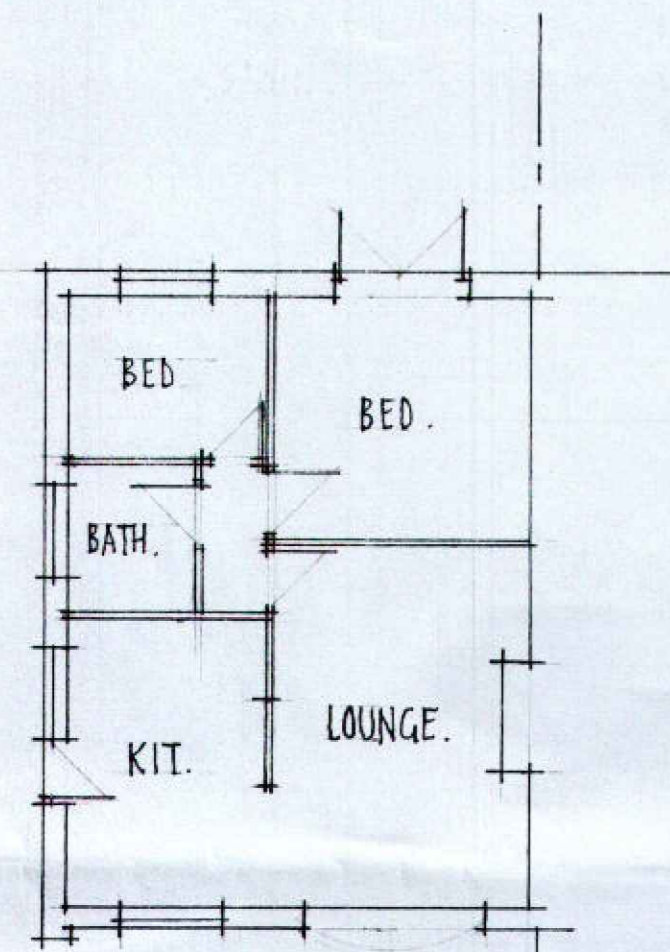


LOCATION PLAN 1:1250.

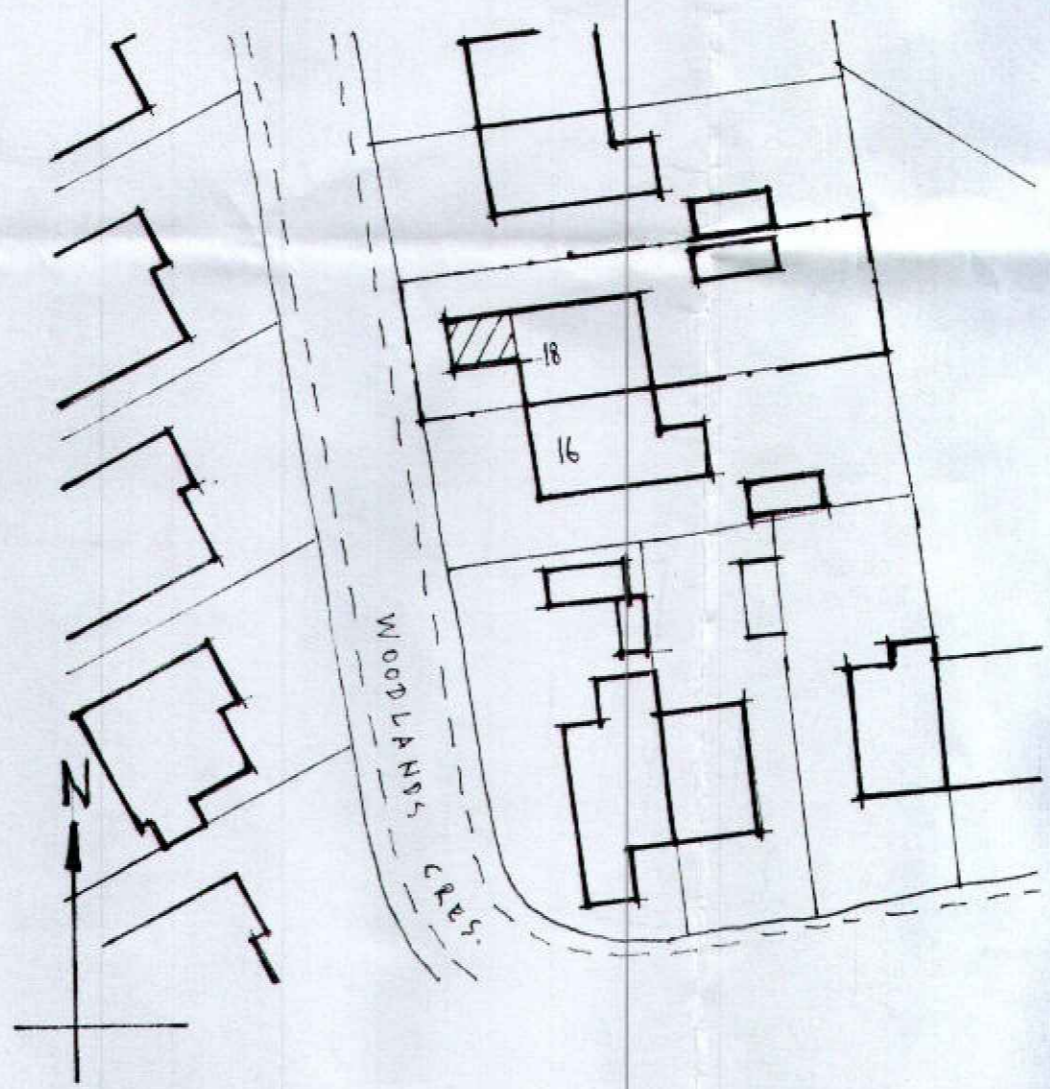


BLOCK PLAN 1:500.

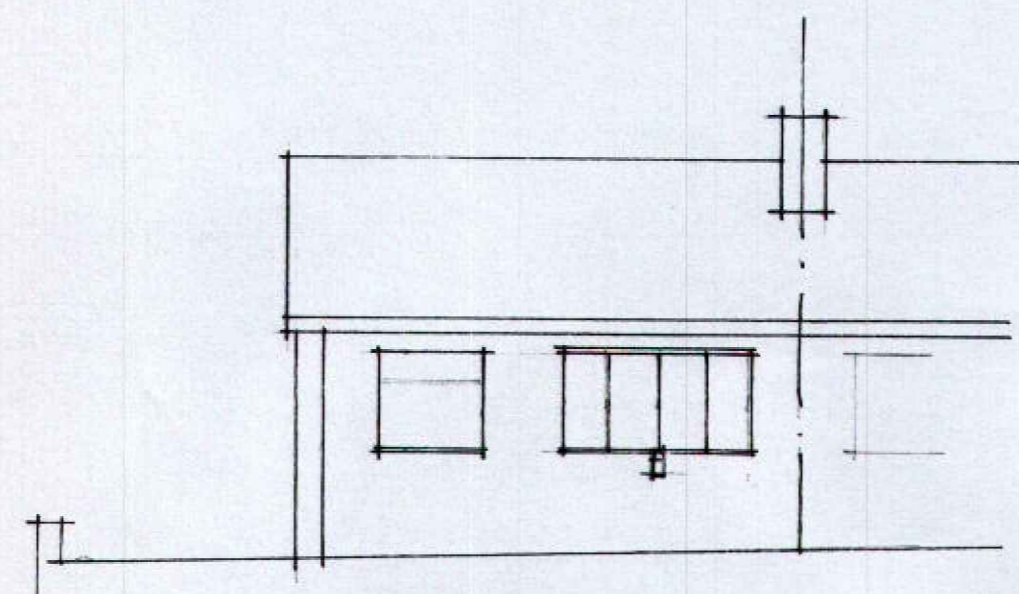


EXISTING FRONT ELEVATION.

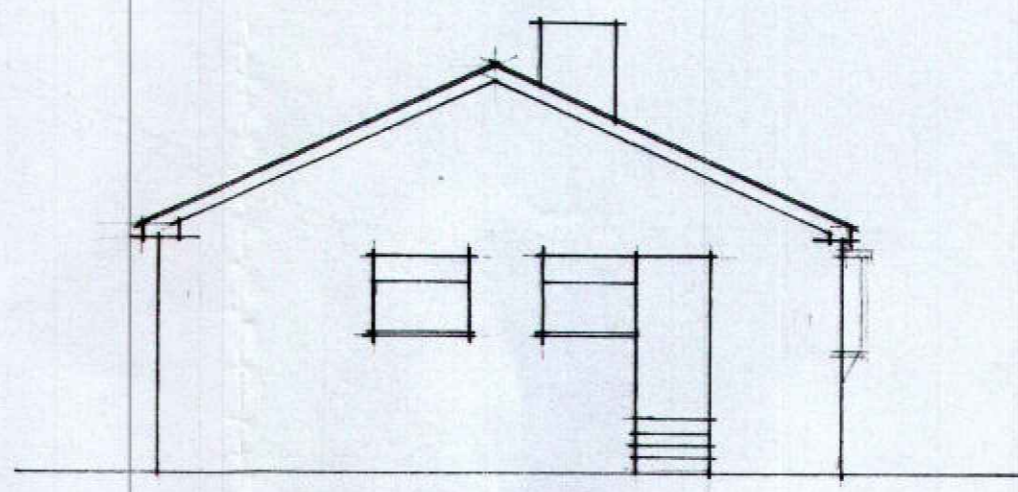


EXISTING SIDE ELEVATION.

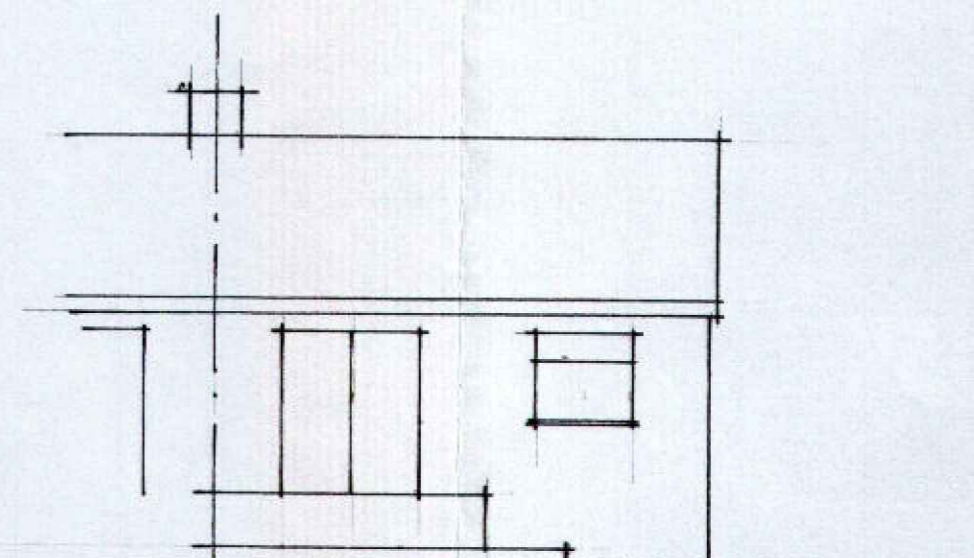


EXISTING REAR ELEVATION.

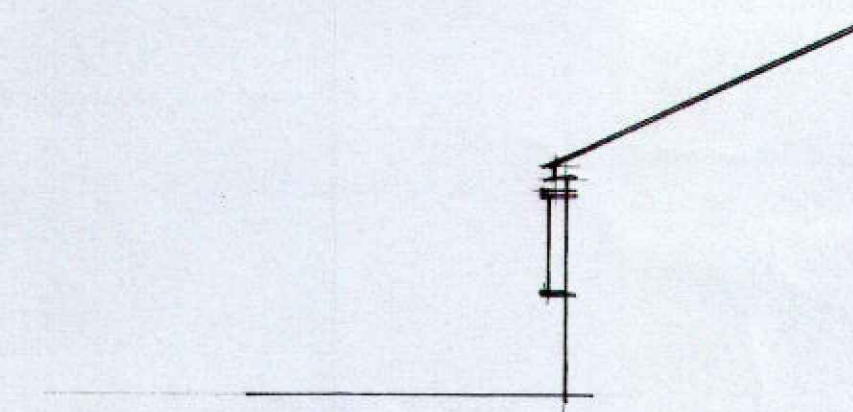


EXISTING SIDE.

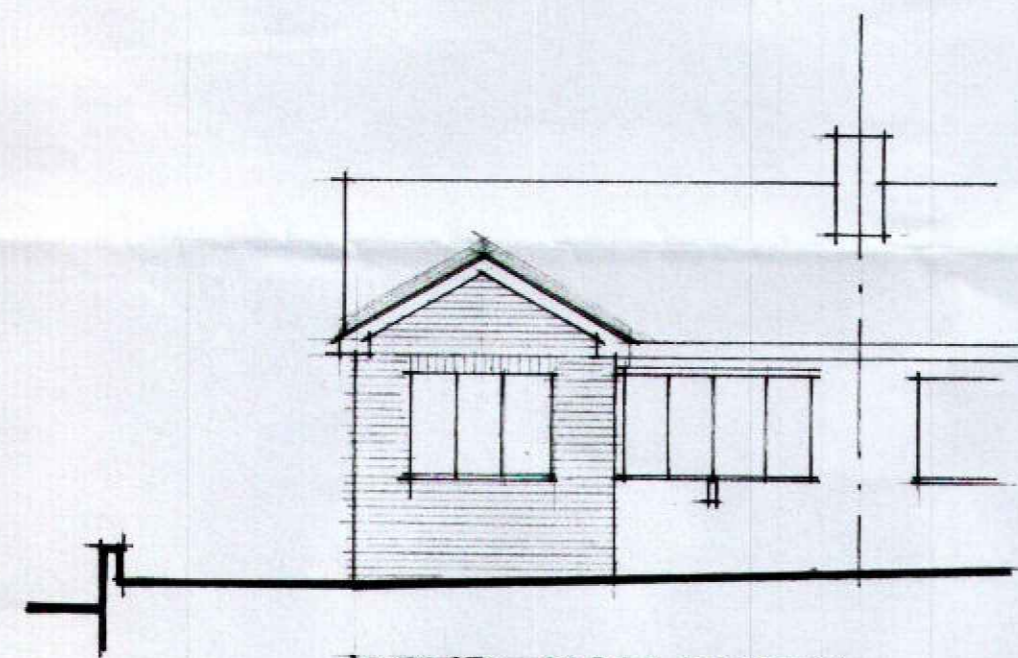

PROPOSED FRONT ELEVATION.

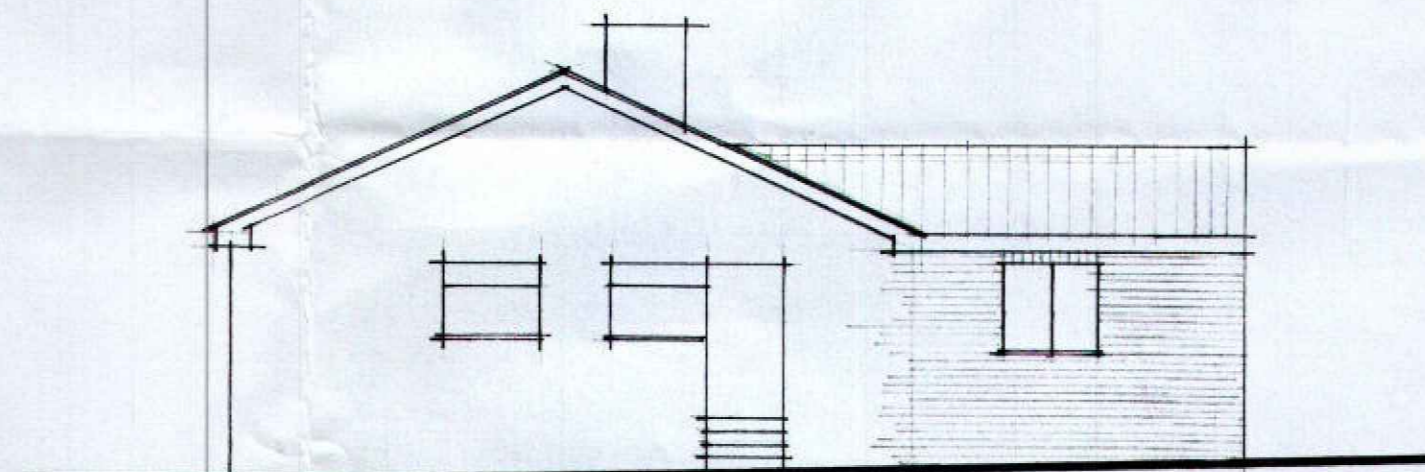

PROPOSED SIDE ELEVATION.

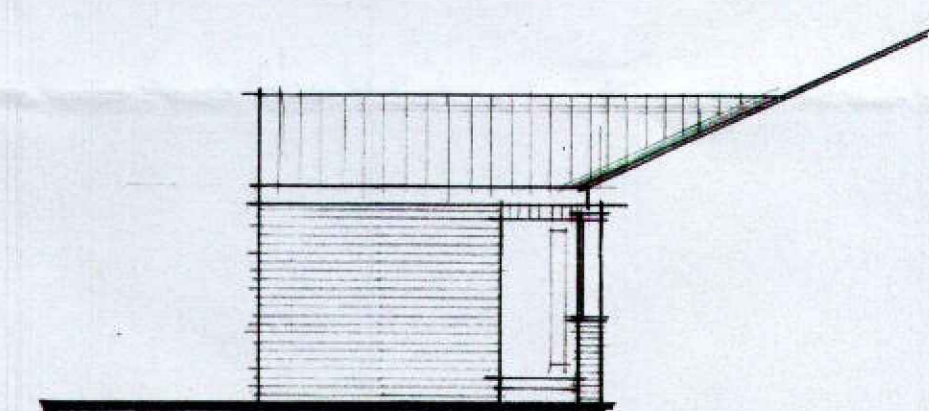

PROPOSED SIDE ELEVATION.

MRS. V. ROLLS.
 PROPOSED SINGLE STOREY EXTN.,
 18 WOODLANDS CRESCENT,
 HEMSWORTH.
 WF9 5LH.
 1:50 1:100. OCT. '23. JMF.
 07725 446 585
 fletcherjonathanm@gmail.com