


01 Proposed Access/Entrance Plan 1:200

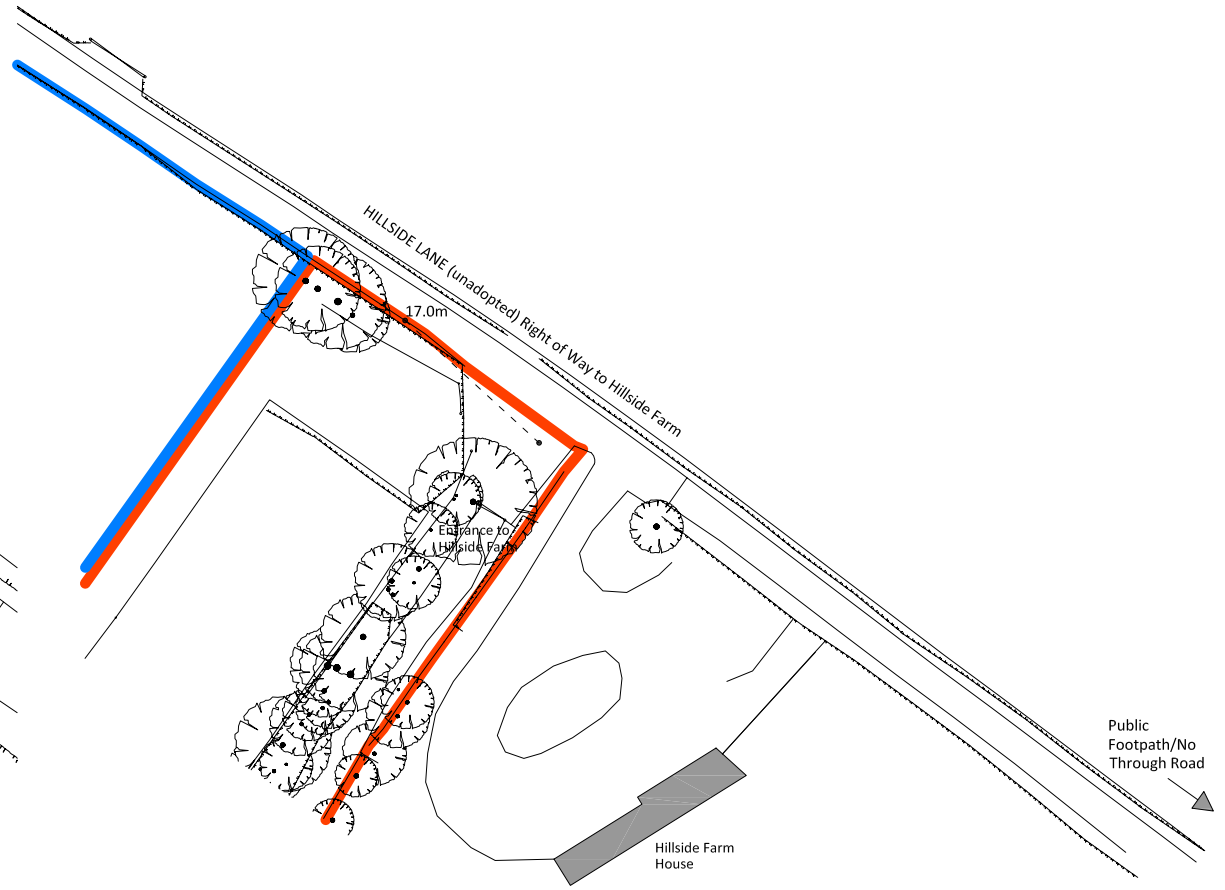

02 Proposed Access/Entrance Plan 1:500

GSD design ////

Date: Rev: Notes:

Drawing Status: **PLANNING**  
 Title: **Access/Entrance PROPOSED**

Job Number: 120111  
 Drawing Number: (10)004  
 Revision: C  
 Project: Hillside Farm, Hillside Lane  
 Great Arnwell

1:50 1:200 1m 2 3 4 5 6 7 8 9 10 11 12 13 14 15 16 17 18 19 20 1:500 5m 10 20 30 40 1:100 1m 2 3 4 5 6 7 8 9 10 11 12 13 14 15 16 17 18 19 20 1:1250 10m 20 30 40 50 100

Date: 27/06/16 Scale: 1:200/500@A3 DG Drawn: Checked:

Contractor to check and verify all dimensions on site before all work is commenced. All goods materials/workmanship to conform with current Building Regulations, British Standards and Codes of Practice. This drawing and all design within is, and remains, the property of GSD Architecture and Design and is protected by the Copyright, Designs and Patents Act, 1988