



P.300.1 NORTH ELEVATION

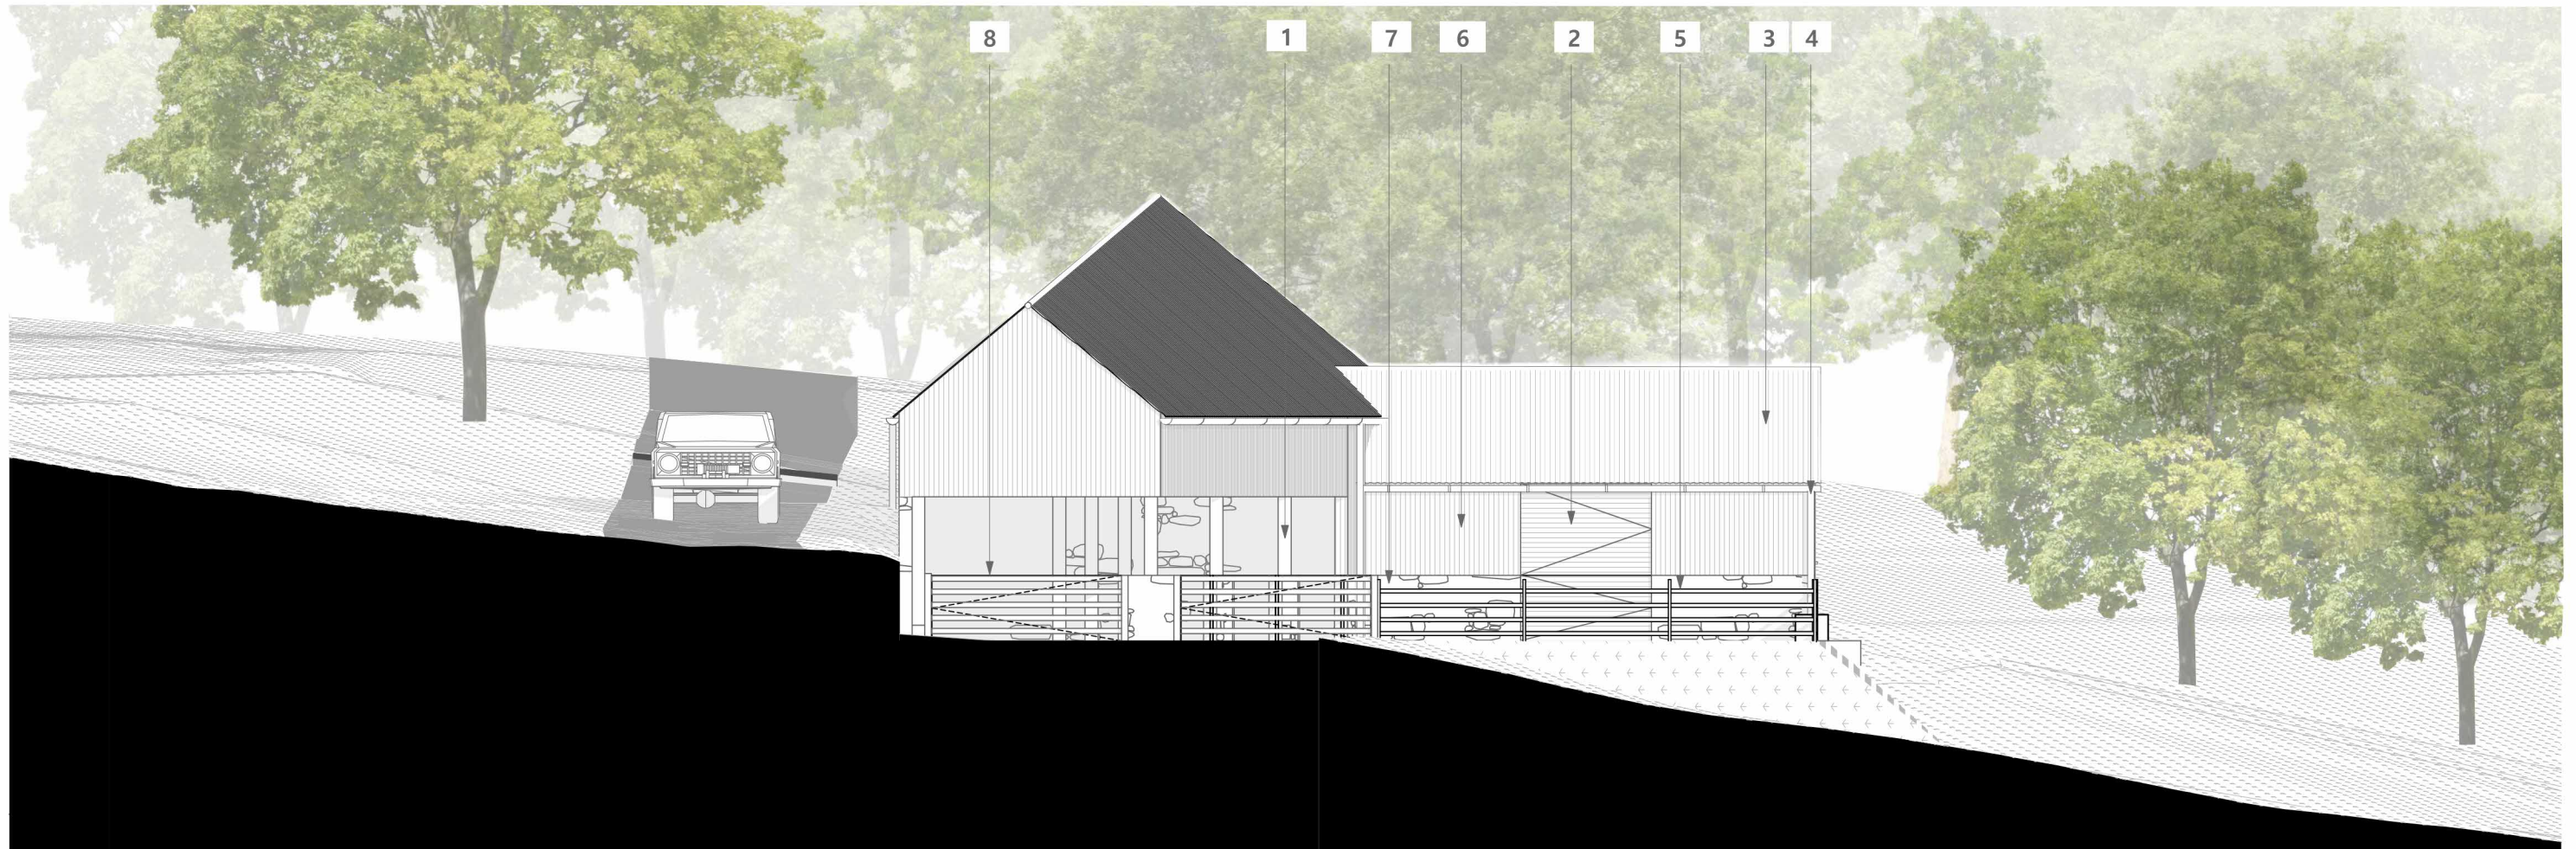

P.300.2 EAST ELEVATION

Material Key

- | | |
|---|-----------------------------|
| 1. Timber Columns | 6. Vertical Timber Cladding |
| 2. Horizontal Timber Clad Stable Door | 7. Masonry Plinth Wall |
| 3. Sinusoidal Fibre Cement Roof Coverings | 8. Galvanised Six Bar Gate |
| 4. Galvanised Steel Guttering and Downpipes | 9. No.14 Solar Panels |
| 5. Timber Post and Rail Fence | |

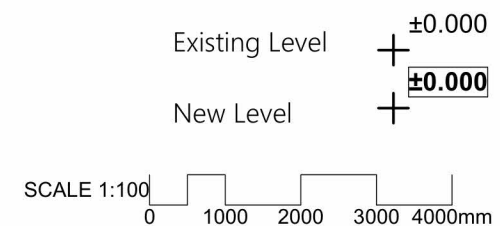

PRINTED
18/12/2023

P1 15/12/2023 Planning
 Revision: Date: Description: **DESIGNSCAPE ARCHITECTS**
 Status: **PLANNING**
 Project: Bath Brewery
 Barn Toll Bridge Road
 Foxholes Farm Bath BA1 7DE
 Title: NORTH and EAST ELEVATION as Proposed
 Reference: **391.P.300** Revision: **P1**
 First issued: 18/12/2023
 Scale @ A3: 1:100

Notes:
 Responsibility is not accepted for errors made by others scaling from this drawing.
 All construction information should be taken from figured dimensions only. Dimensions are in millimeters unless otherwise stated.
 All dimensions and conditions to be checked on site prior to preparing drawings or commencing any work.
 Any variations or supplementary drawings are to be approved by The Architect.