



P.300.3 SOUTH ELEVATION

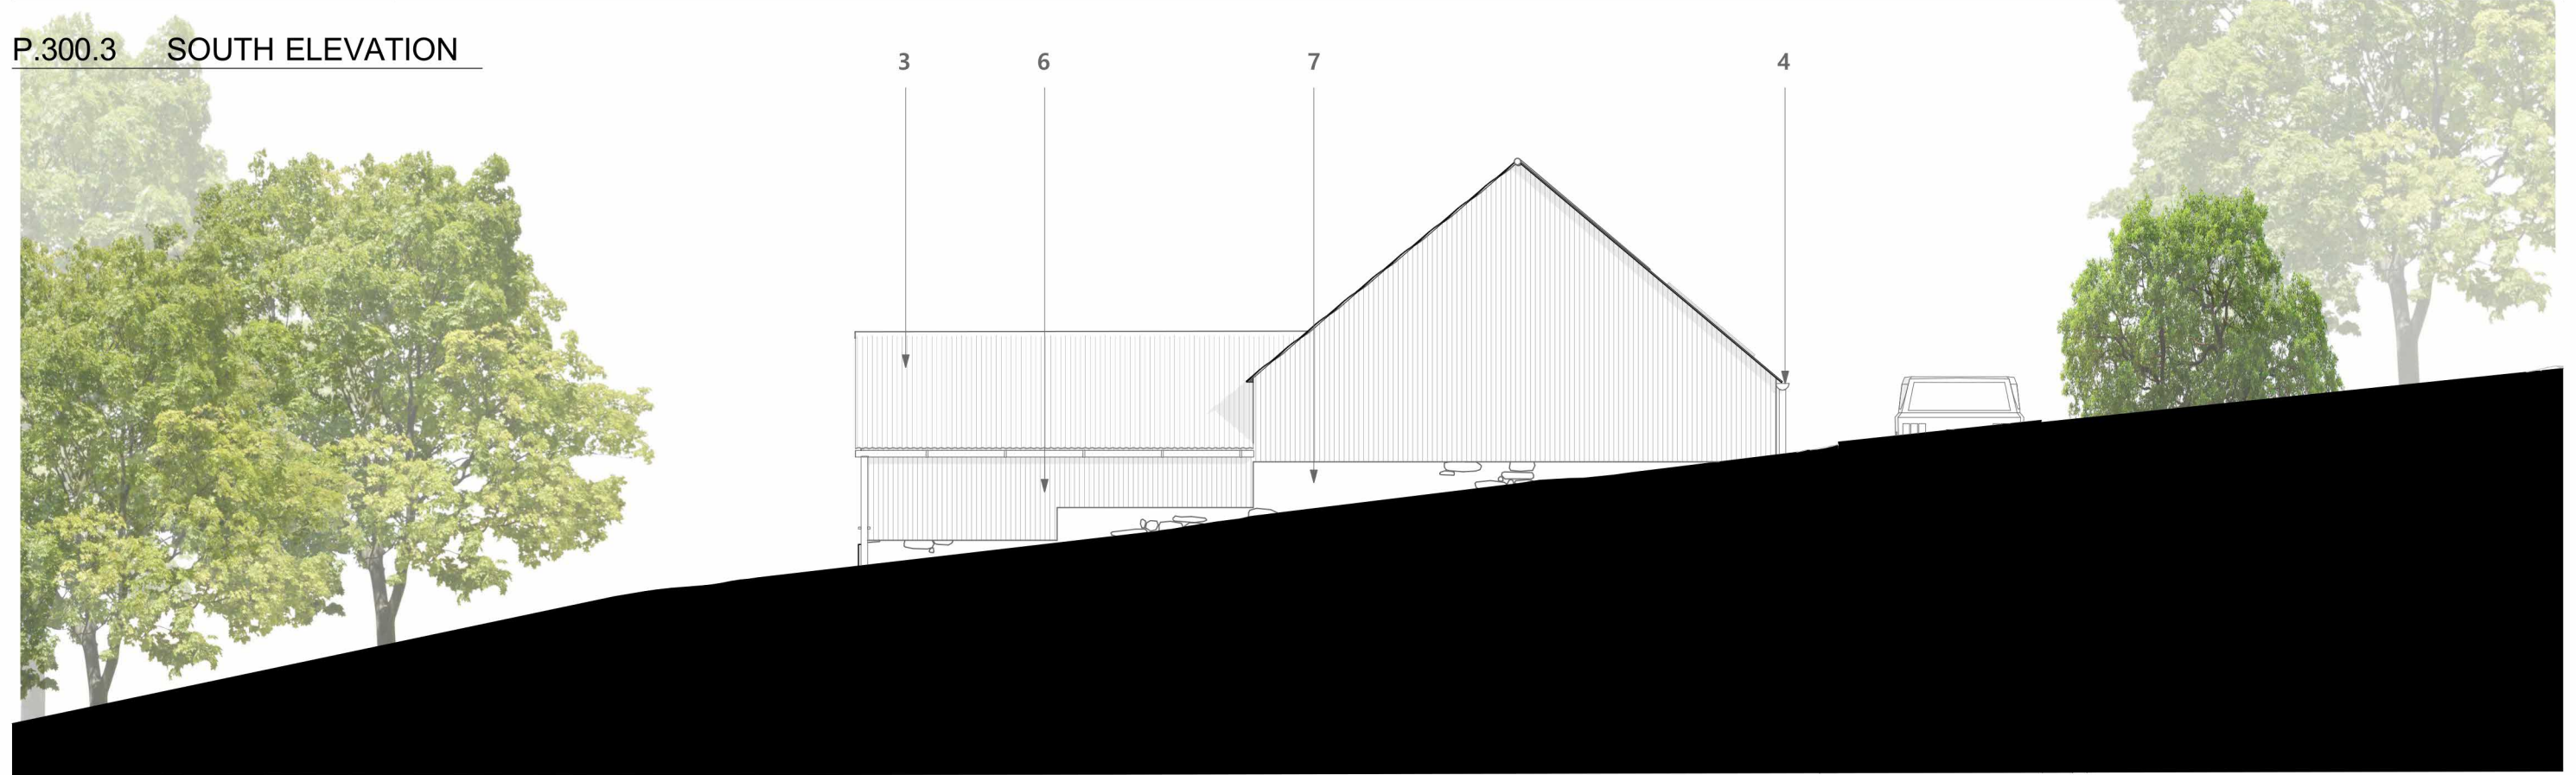

P.300.4 WEST ELEVATION

Material Key	
1. Timber Columns	6. Vertical Timber Cladding
2. Horizontal Timber Clad Stable Door	7. Masonry Plinth Wall
3. Sinusoidal Fibre Cement Roof Coverings	8. Galvanised Six Bar Gate
4. Galvanised Steel Guttering and Downpipes	9. No.14 Solar Panels
5. Timber Post and Rail Fence	

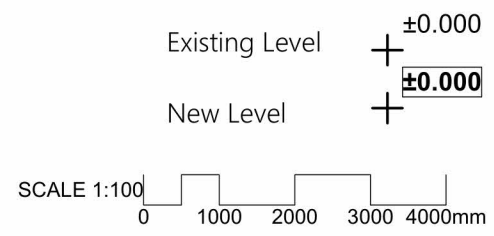

PRINTED  
18/12/2023

P1 15/12/2023 Planning  
Revision: Date: Description: **DESIGNSCAPE** ARCHITECTS  
Status: **PLANNING**  
Project: Bath Brewery  
Toll Bridge Road  
Bath BA1 7DE  
Barn Foxholes Farm  
Title: SOUTH and WEST ELEVATION as Proposed  
Reference: **391.P.301** Revision: **P1**  
Last issued by: KK/cm  
First issued: 18/12/2023  
Scale @ A3: 1:100

Notes:  
Responsibility is not accepted for errors made by others scaling from this drawing.  
All construction information should be taken from figured dimensions only. Dimensions are in millimeters unless otherwise stated.  
All dimensions and conditions to be checked on site prior to preparing drawings or commencing any work.  
Any variations or supplementary drawings are to be approved by The Architect.