



P.300.3 SOUTH ELEVATION

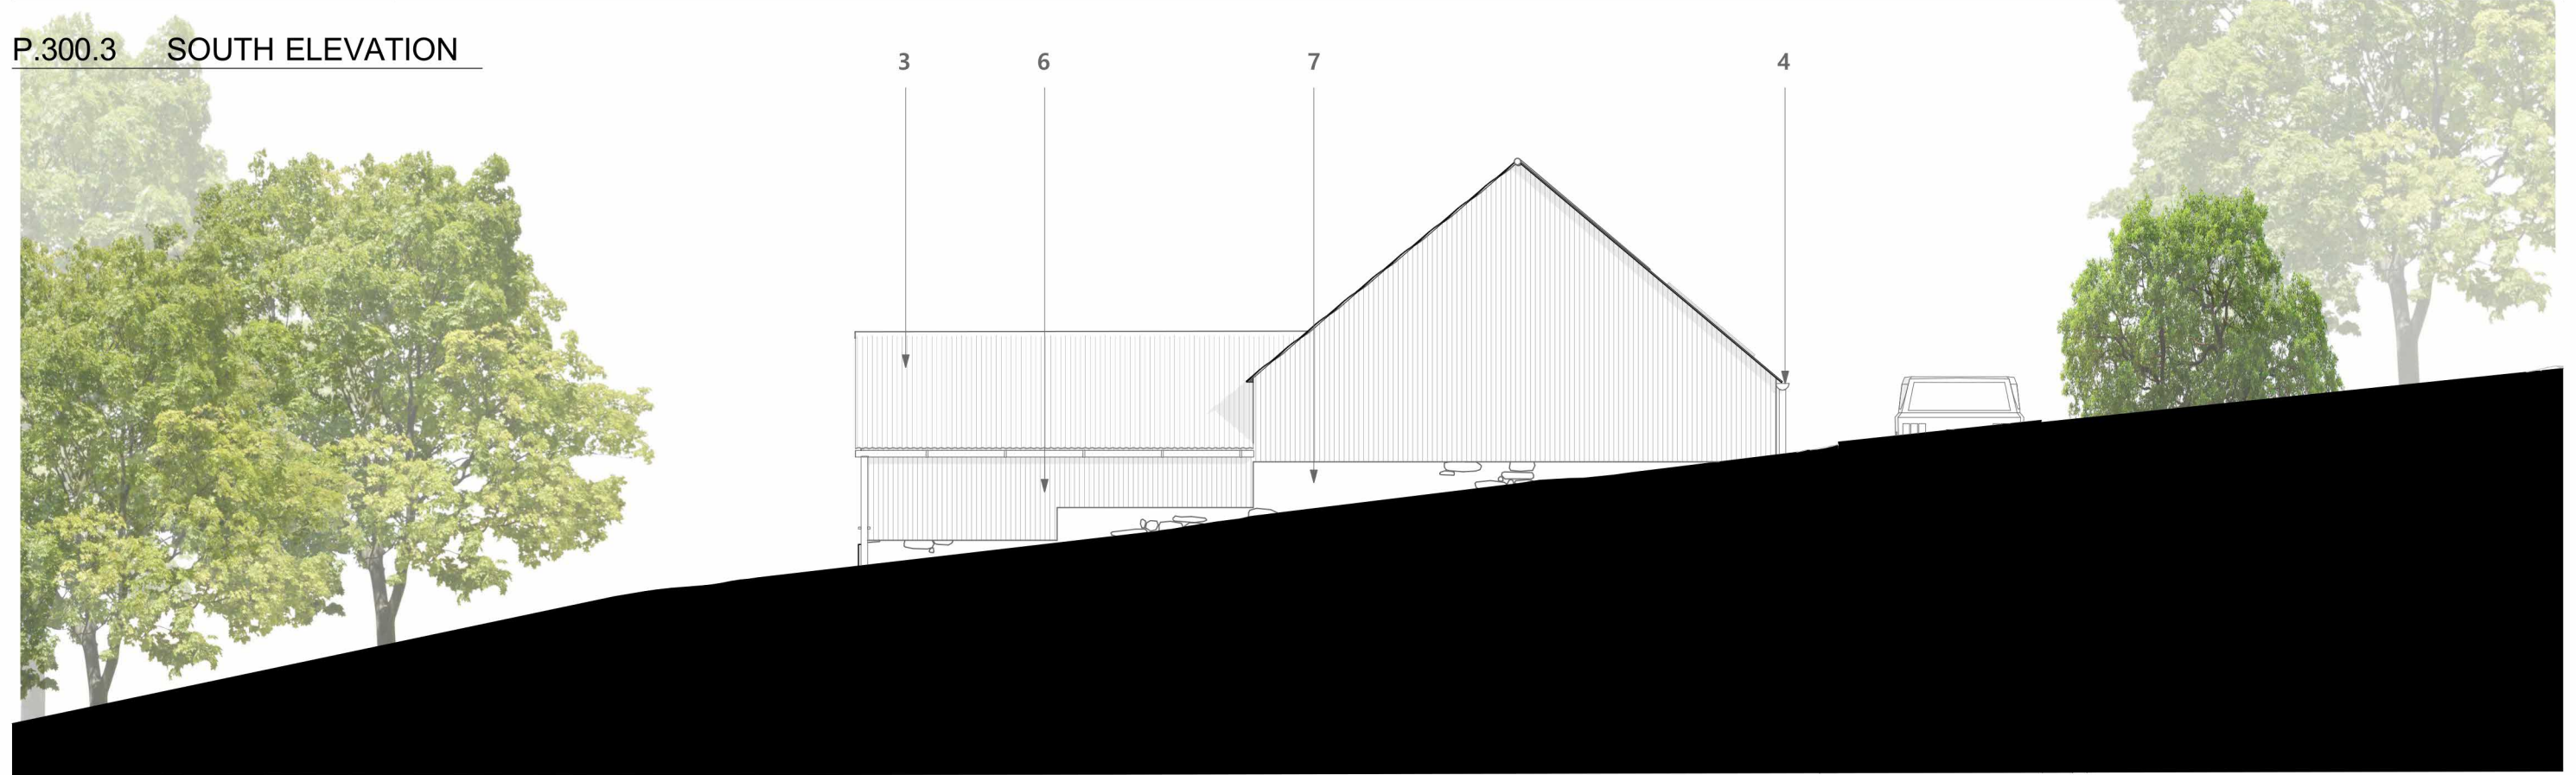

P.300.4 WEST ELEVATION

Material Key	
1. Timber Columns	6. Vertical Timber Cladding
2. Horizontal Timber Clad Stable Door	7. Masonry Plinth Wall
3. Sinusoidal Fibre Cement Roof Coverings	8. Galvanised Six Bar Gate
4. Galvanised Steel Guttering and Downpipes	9. No.14 Solar Panels
5. Timber Post and Rail Fence	

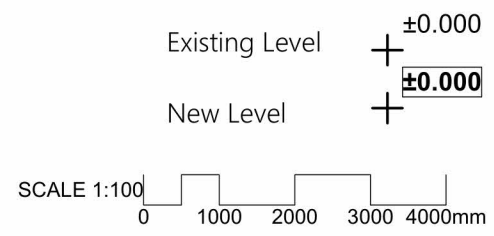

PRINTED
18/12/2023

Notes:
Responsibility is not accepted for errors made by others scaling from this drawing.
All construction information should be taken from figured dimensions only. Dimensions are in millimeters unless otherwise stated.
All dimensions and conditions to be checked on site prior to preparing drawings or commencing any work.
Any variations or supplementary drawings are to be approved by The Architect.

P1 15/12/2023 Planning
Revision: Date: Description: **DESIGNSCAPE** ARCHITECTS
Status: **PLANNING**
Project: Bath Brewery
Toll Bridge Road
Bath BA1 7DE
Barn Foxholes Farm
Title: SOUTH and WEST ELEVATION as Proposed
Reference: **391.P.301** Revision: **P1**
Last issued by: KK/cm
First issued: 18/12/2023
Scale @ A3: 1:100