




PLAN

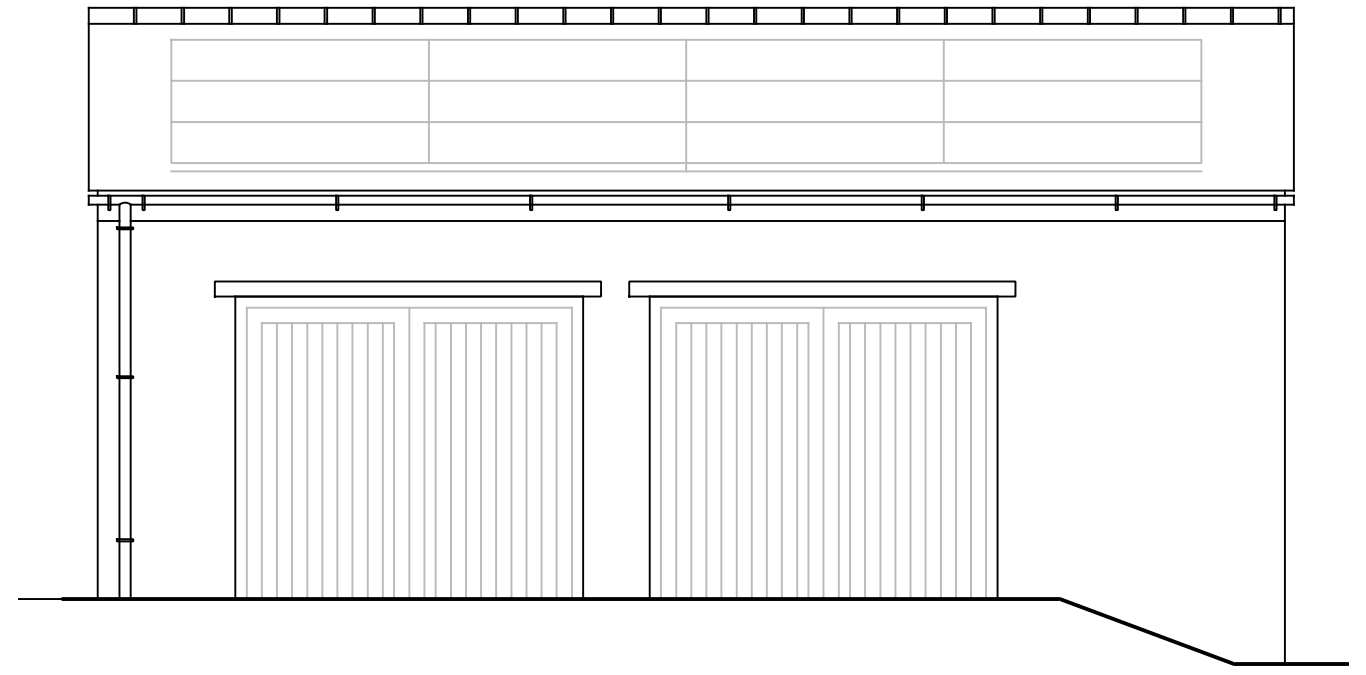

SOUTH ELEVATION

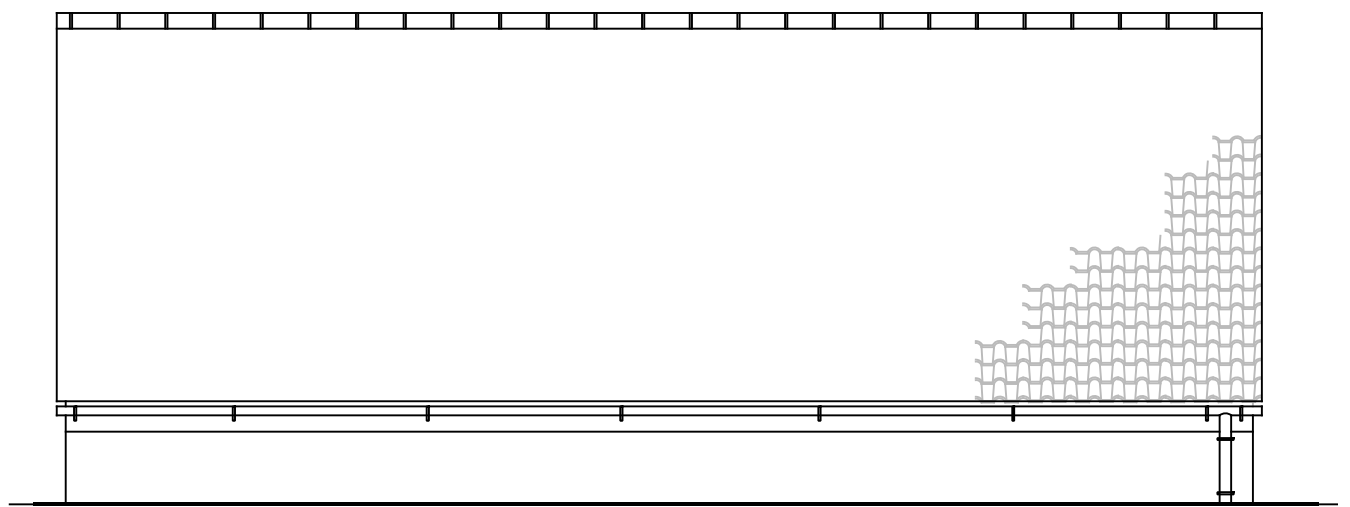

NORTH ELEVATION

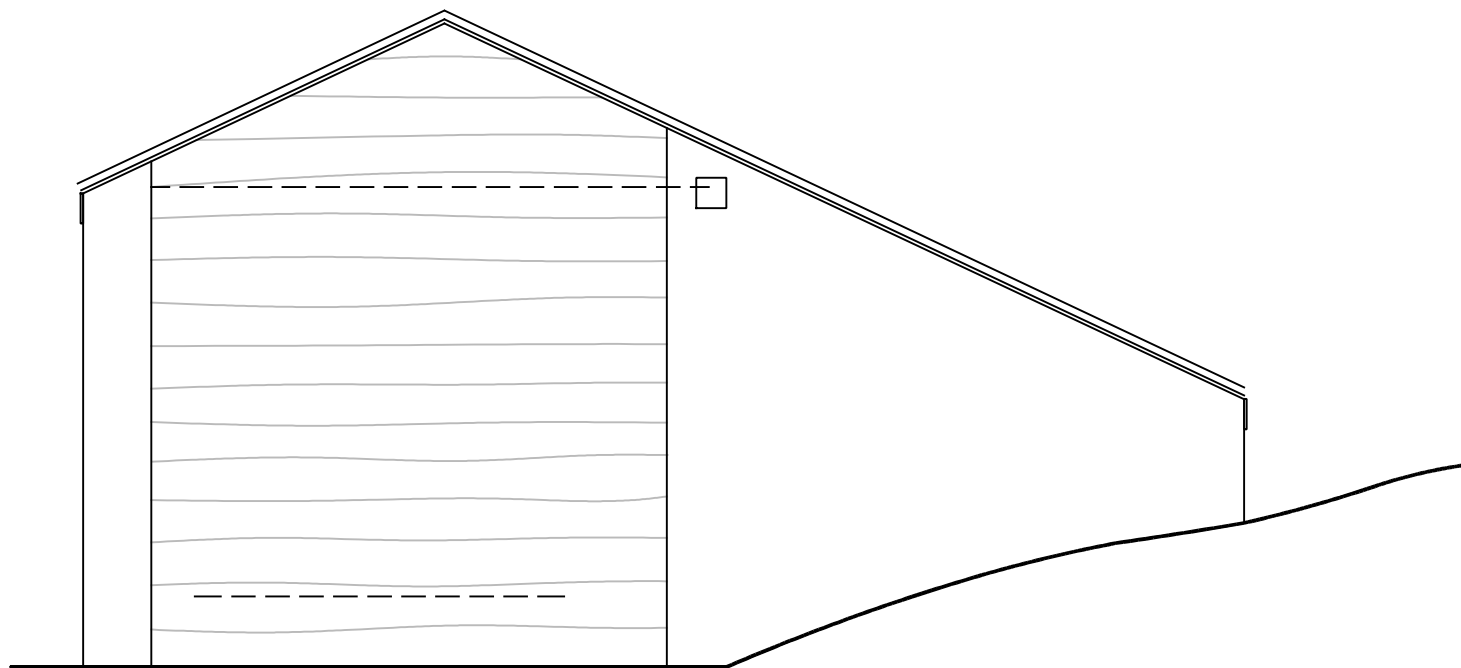

EAST ELEVATION

