



Existing Garden Plan
1 : 50

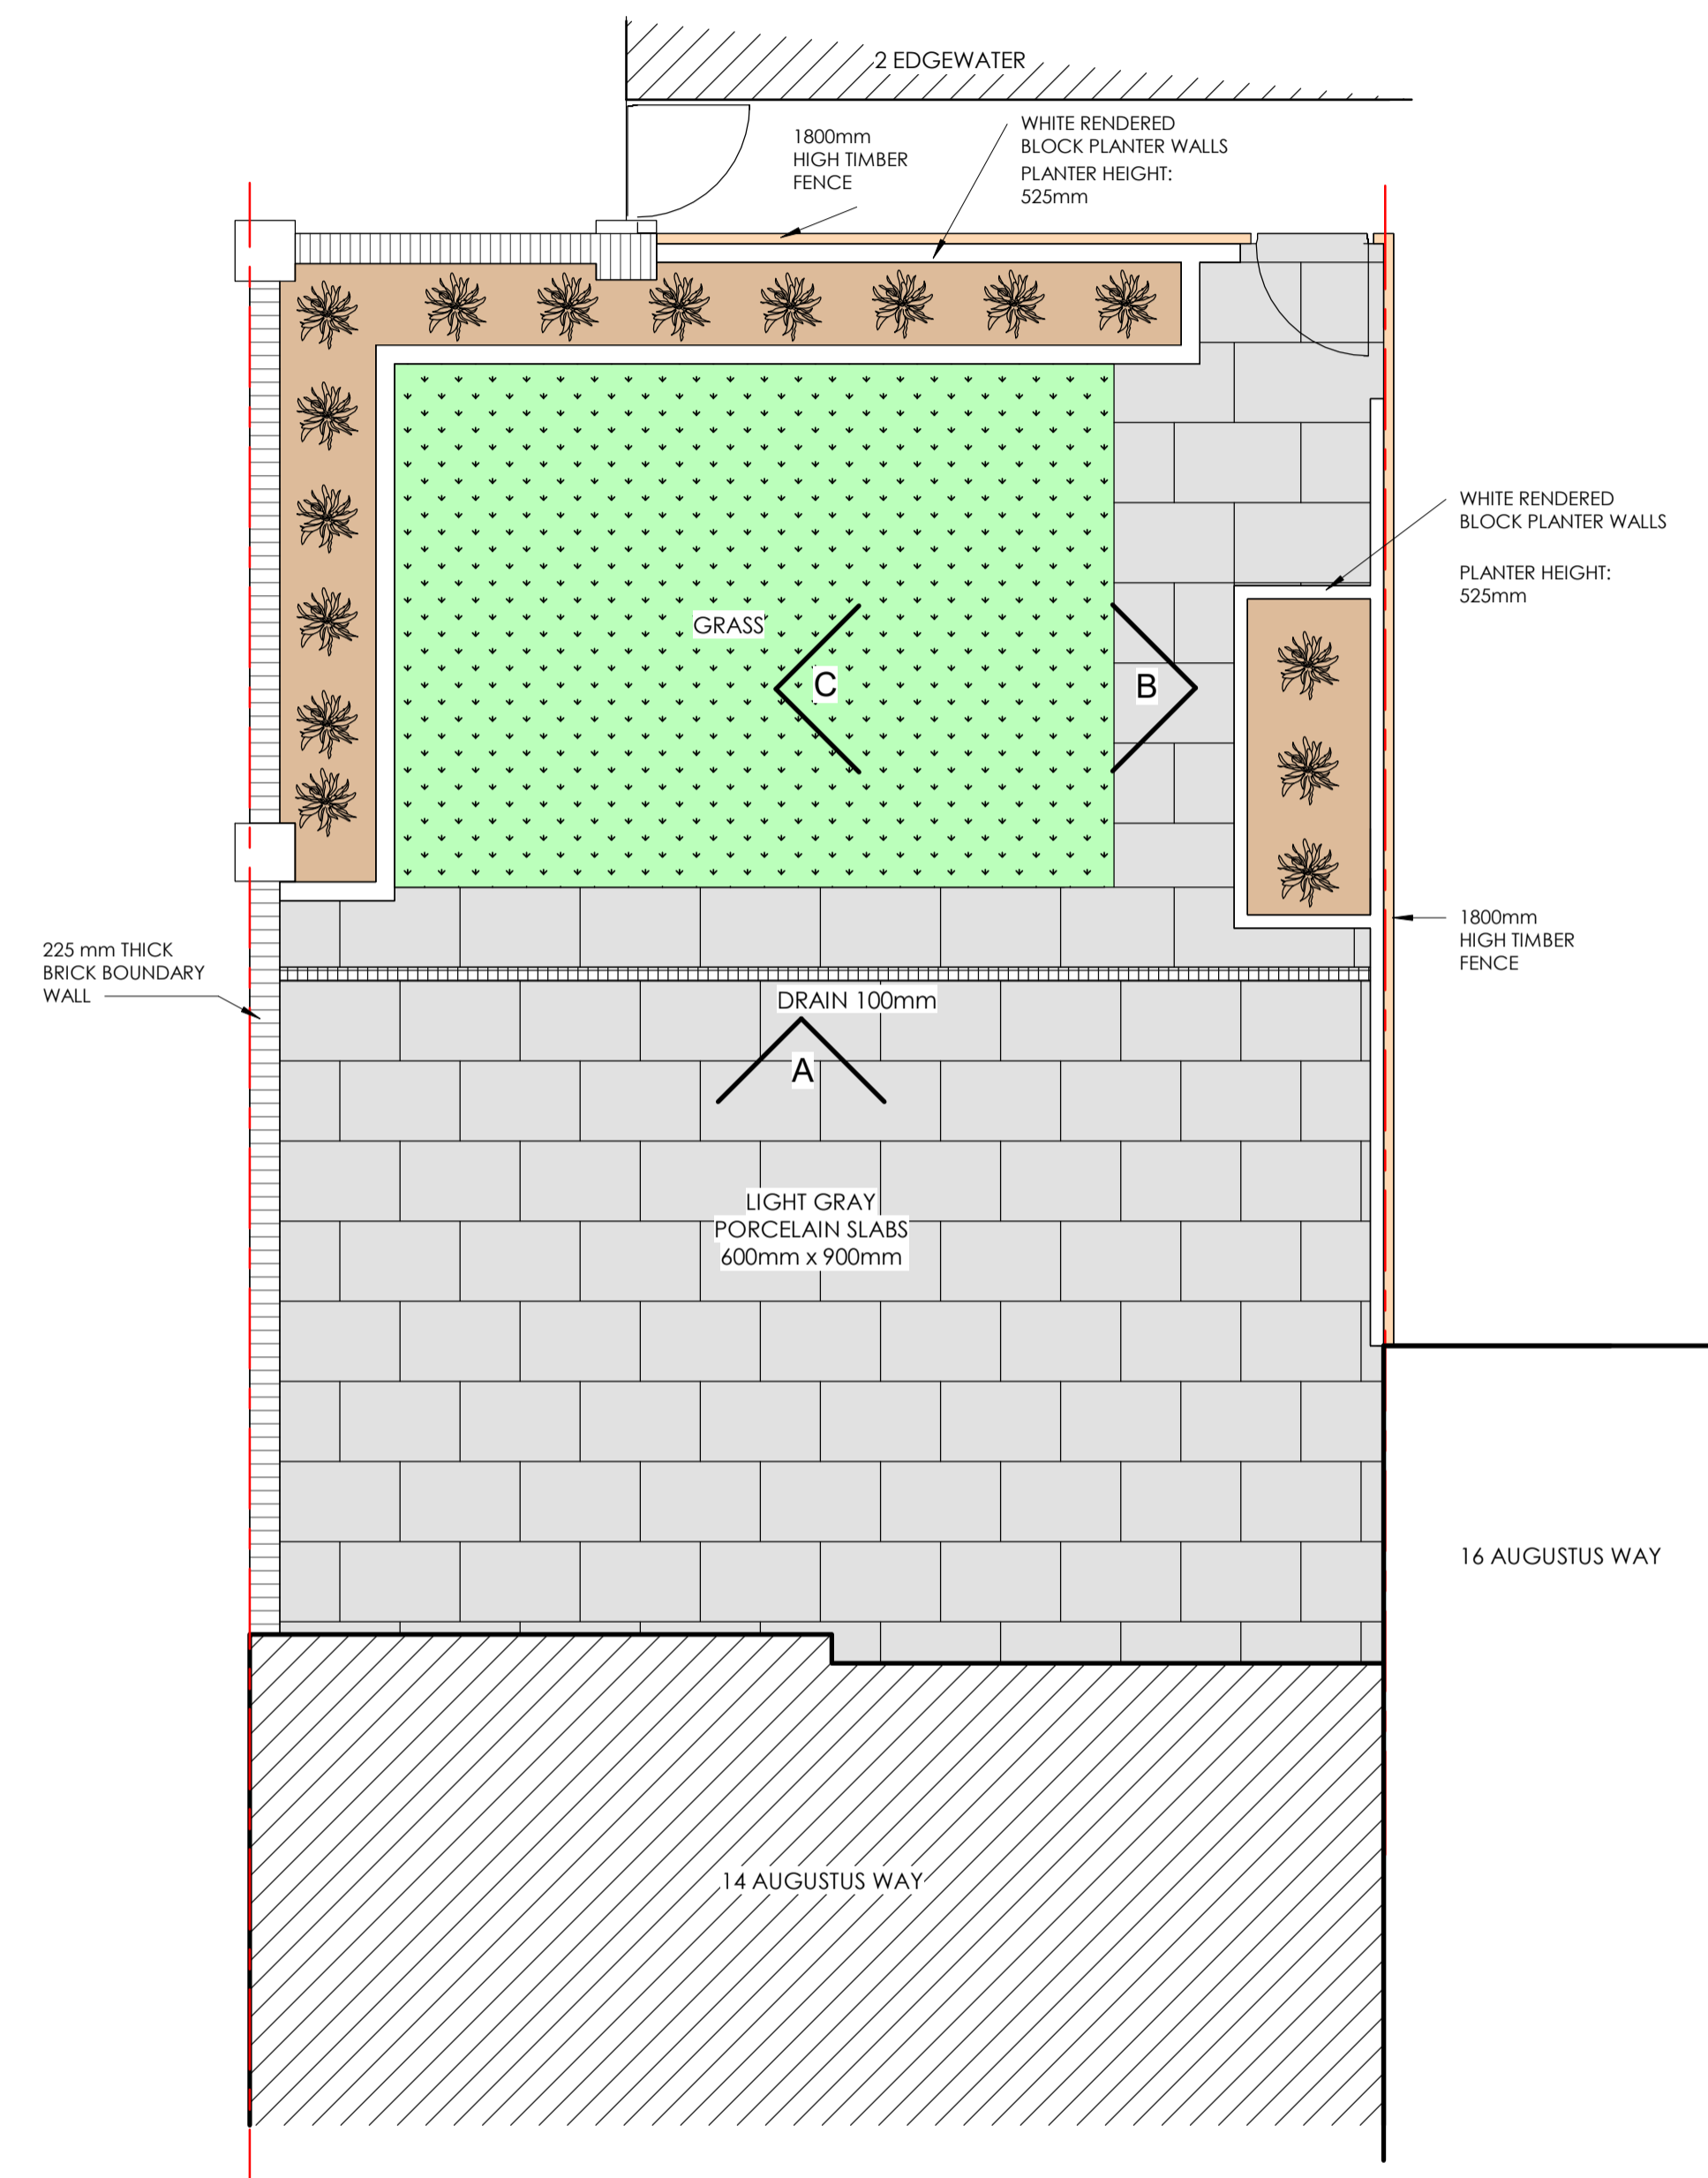

Proposed Garden Plan
1 : 50

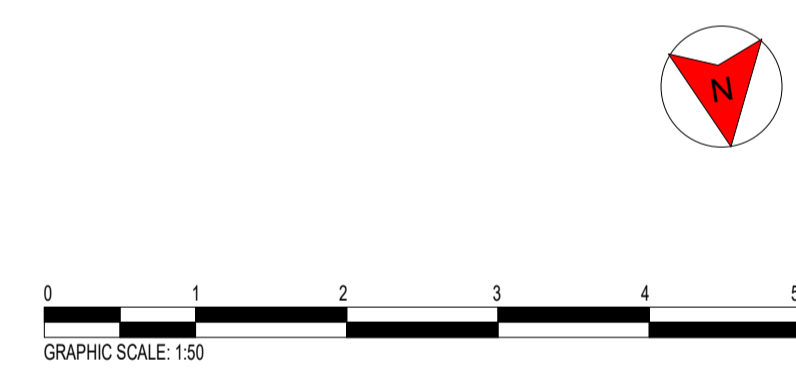

Rev	Description	Date

SANAA DESIGNS
18 Grenadier Close
Rainham, Kent
ME8 8NQ
Email - sanaadesigns@outlook.com
Mobile - 07583 437570

PROJECT
14 Augustus Way, St Mary's
Island, Chatham ME4 3AW

CLIENT
Mr Ismail & Miss Gamze

DRAWN BY MMK	DATE DEC 2023
SCALE (@ A1) 1 : 50	SHEET NUMBER PL/14AW/SD100

PLANNING