


Proposed Internal Elevations

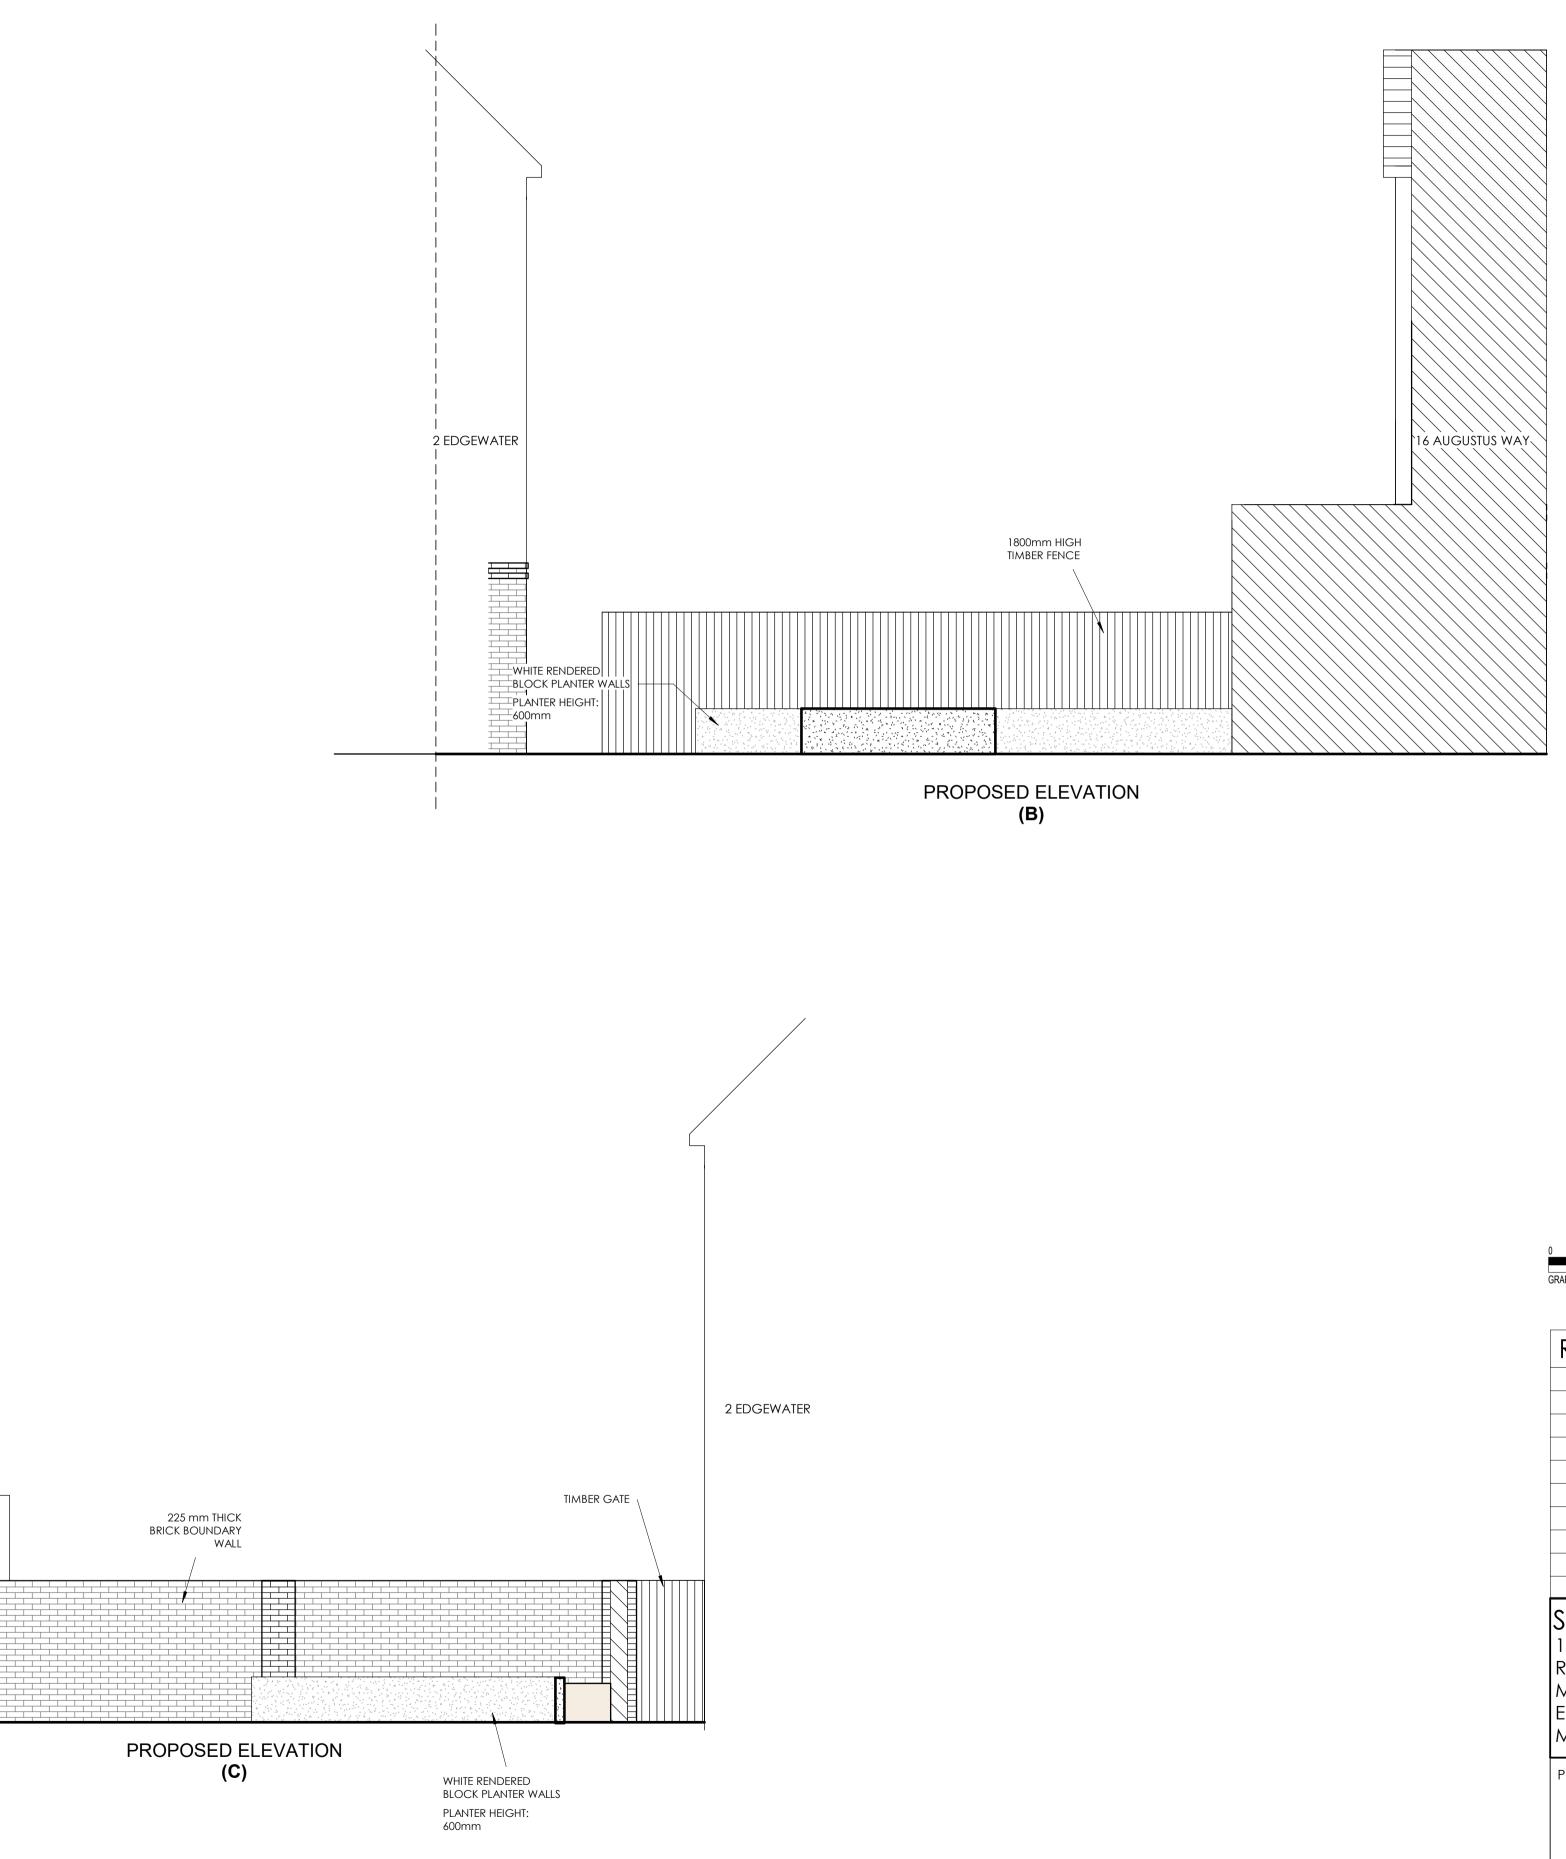

0	1	2	3	4	5
GRAPHIC SC	ALE: 1:50				
		Description			

кеч		escipii	On		Dale				
SANAA DESIGNS 18 Grenadier Close Rainham, Kent ME8 8NQ Email - sanaadesigns@outlook.com Mobile - 07583 437570									
PROJECT 14 Augustus Way, St Mary's									
Island, Chatham ME4 3AW									
CLIENT									
Mr Ismail & Miss Gamze									
DRAWN E	3Y	Gon		DATE					
MMK		TK		DEC 20	23				
scale (@ 1:50	D A1) SHEET NUMBER PL/14AW/SD103								
PLANNING									