


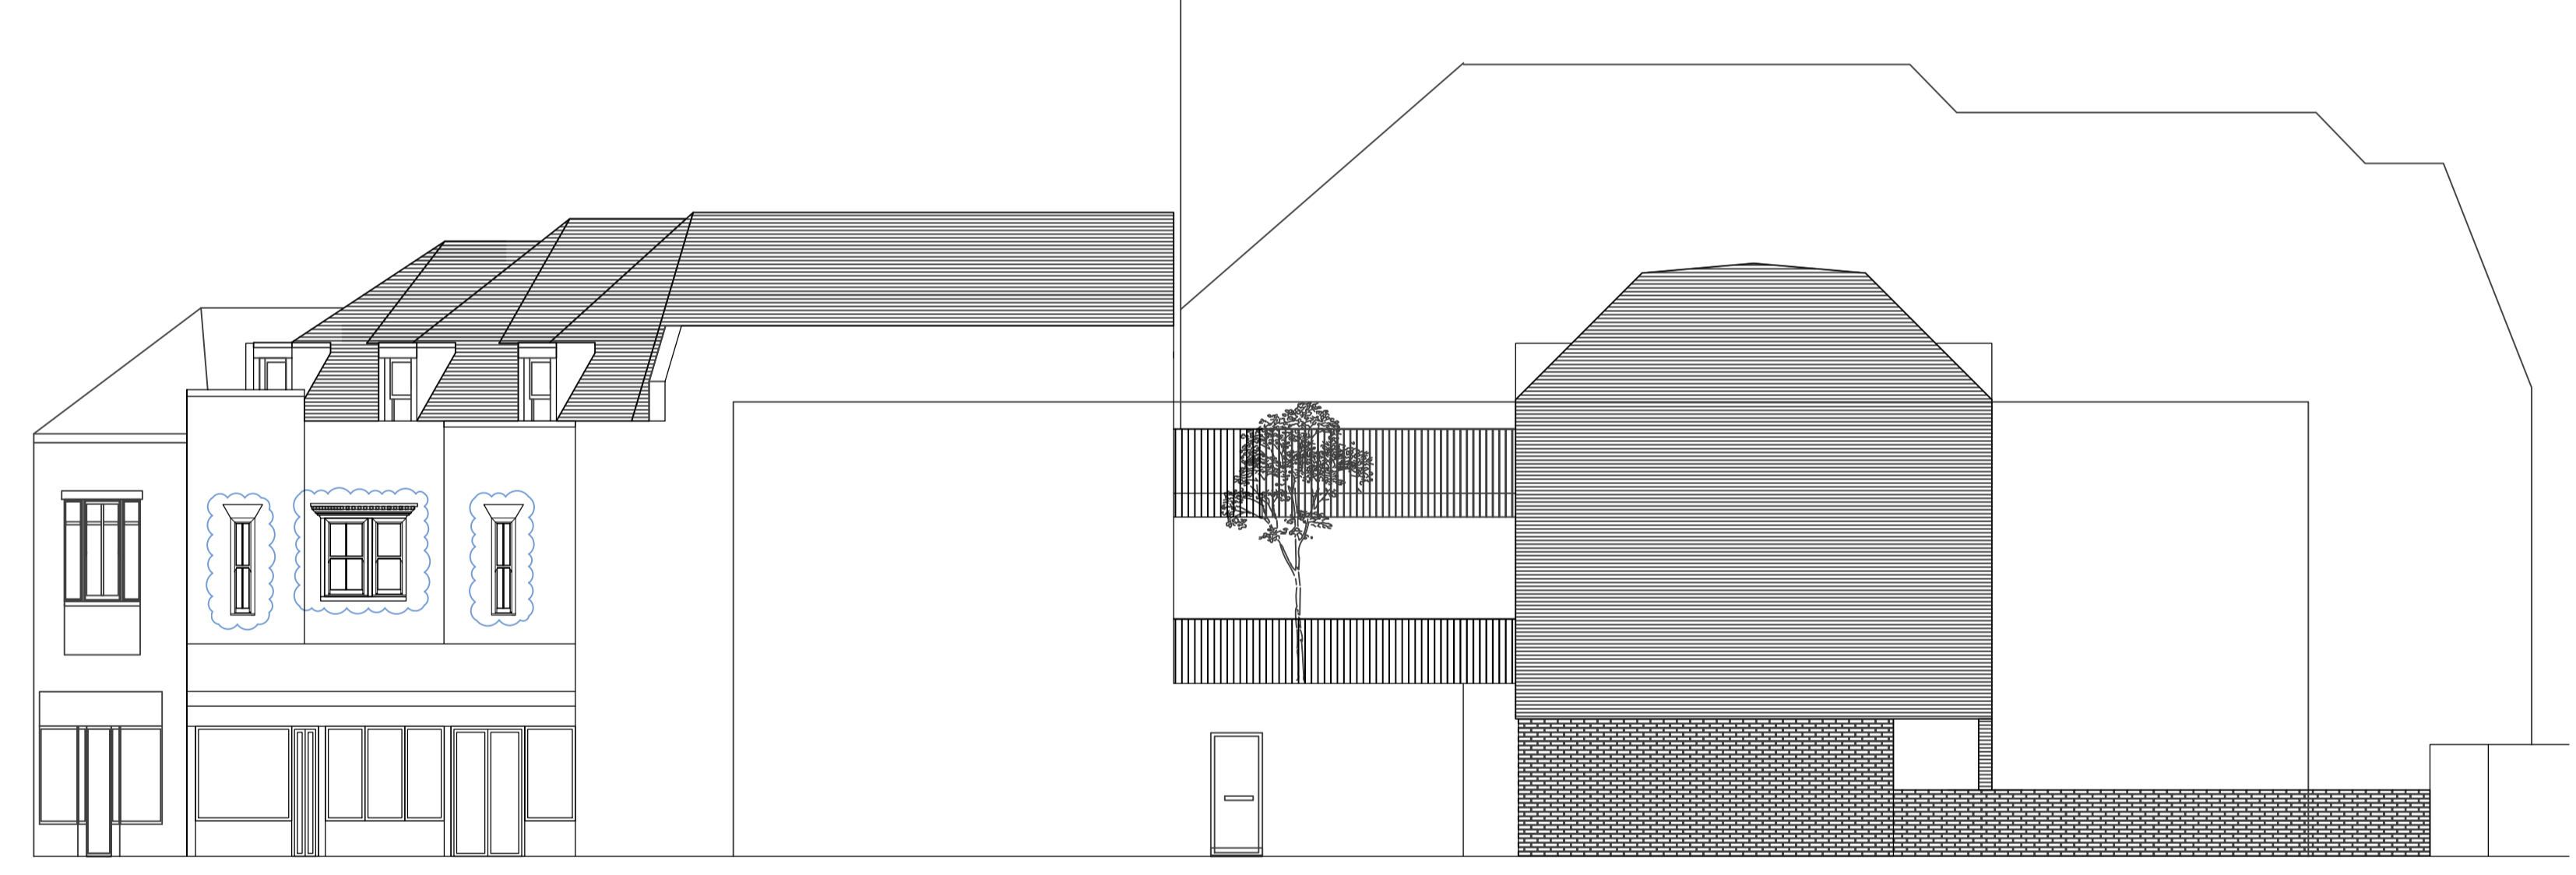


27-31 High Street
THE SITE





27-31 High Street
THE SITE



27-31 High Street
THE SITE

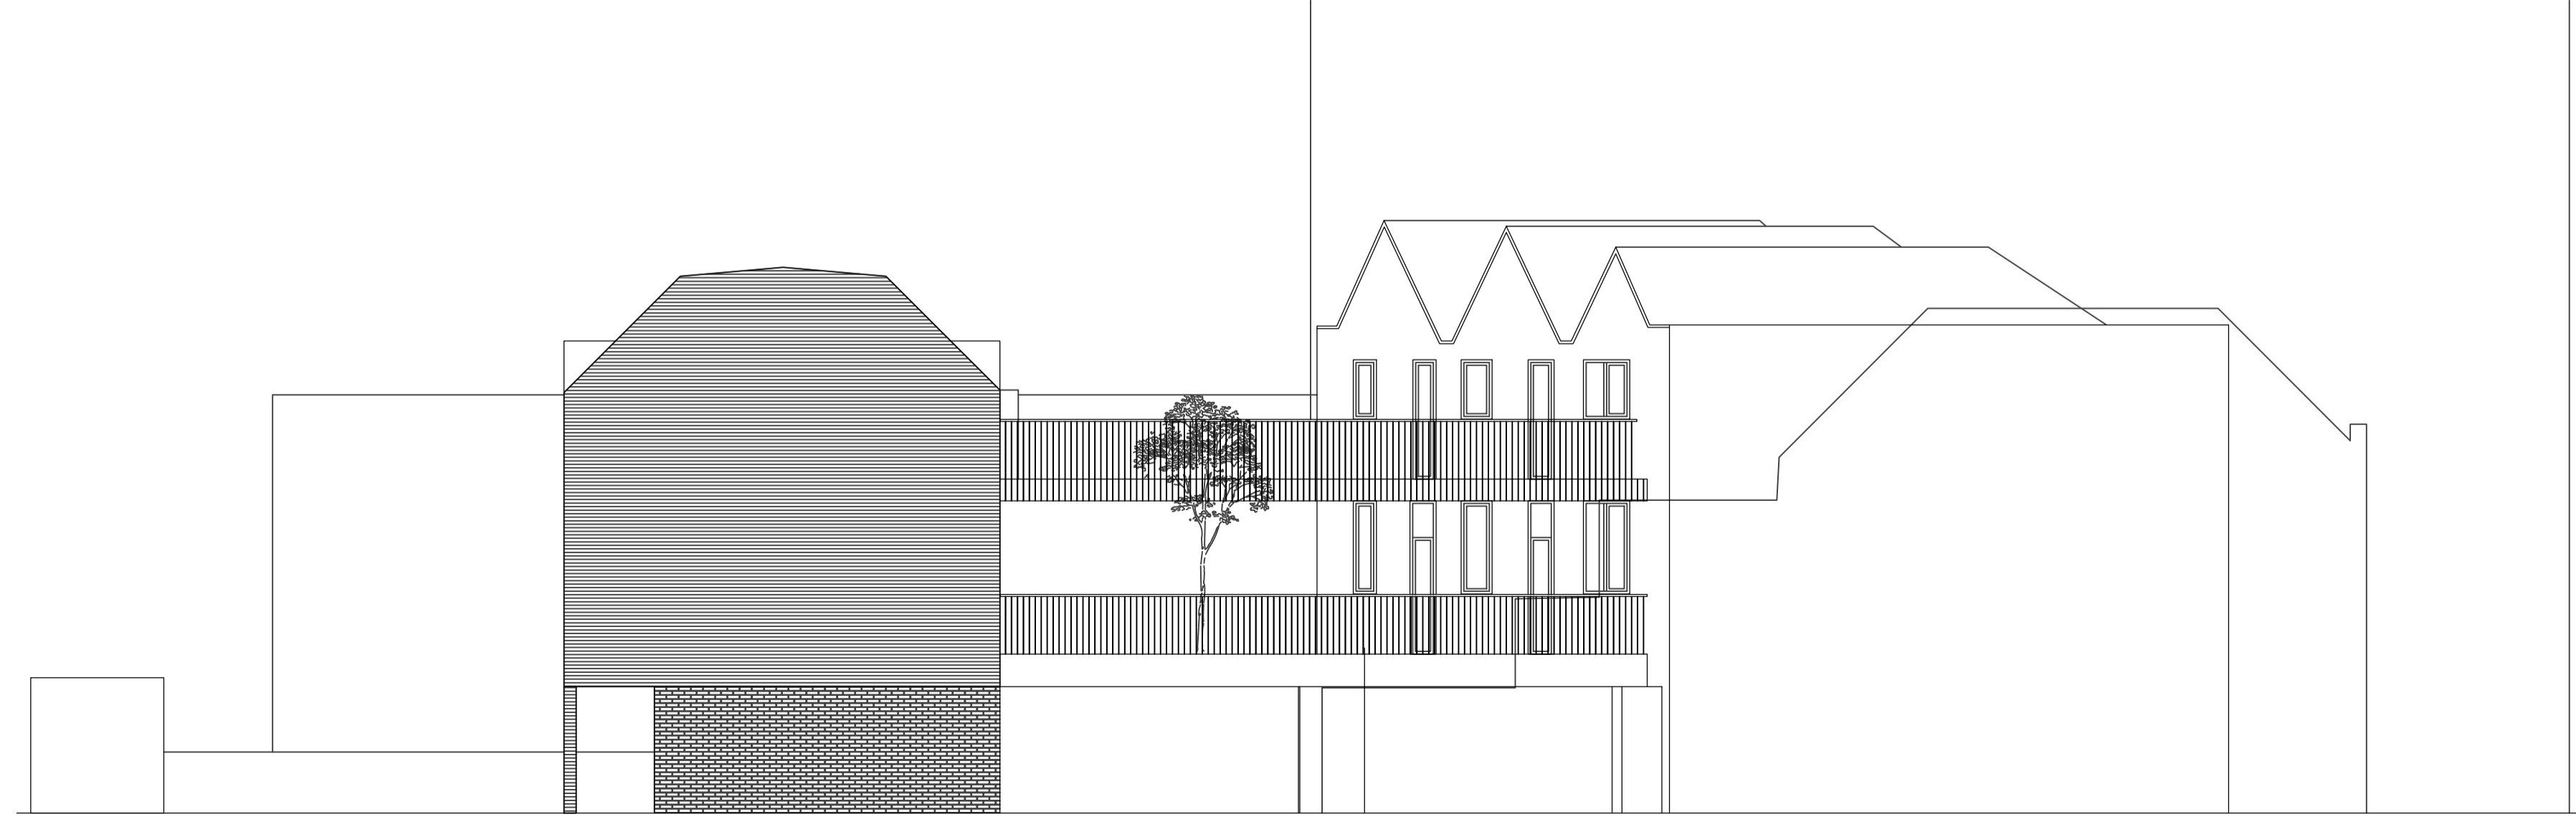

27-31 High Street
THE SITE

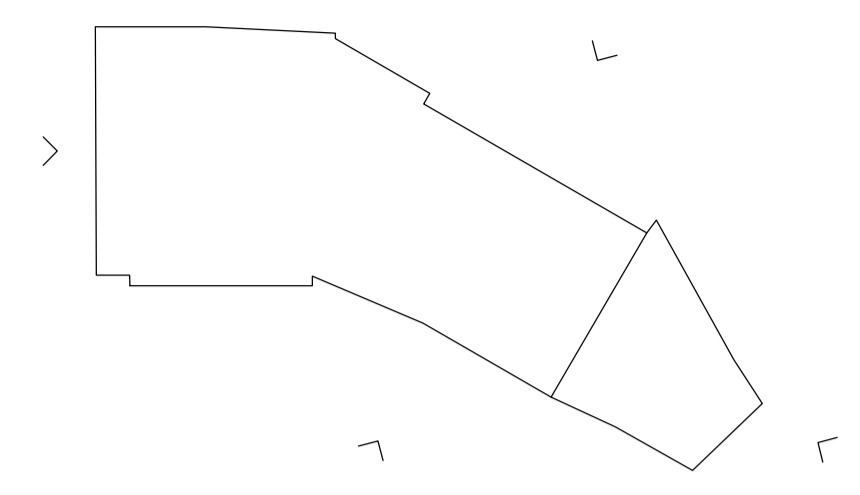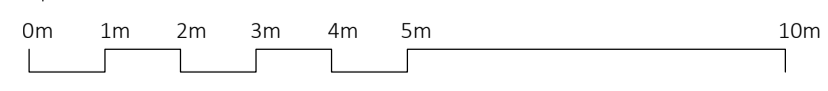

NOTES:
Do Not Scale.
Report all discrepancies, errors and omissions.
Verify all dimensions on site before commencing any work on site or preparing shop drawings.
All materials, components and workmanship are to comply with the relevant British Standards, Codes of Practice, and appropriate manufacturers recommendations that from time to time shall apply.
For all specialist work, see relevant drawings.
This drawing and design are copyright of Clague LLP
Registration number OC335948.

Rev	Date	Issued By	Description
P1	2023.12.15	RP	Window positions amended

S2 - For Information



Project Title
27-31 High Street
Whitstable

Drawing Description
Proposed Elevations

Scale
1:100 @ A1

Drawn by
EB/RP

Date
September 2023

Checked by
PM

CLAGUE ARCHITECTS

62 Burgate, Canterbury
Kent CT1 2BH 01227 762060

2 Kinsbourne Court, Luton Road,
Harpden, Hertfordshire AL5 3BL 01582 765102

8, Disney Street
London SE1 1JF 0203 597 6112

CANTERBURY LONDON HARPDEN

Project - Originator - Function - Spatial - Type - Role - Sheet No. - Revision Date
30709A - CLA - PL - ZZ - ED - A - 0001 - P1