


Proposed East

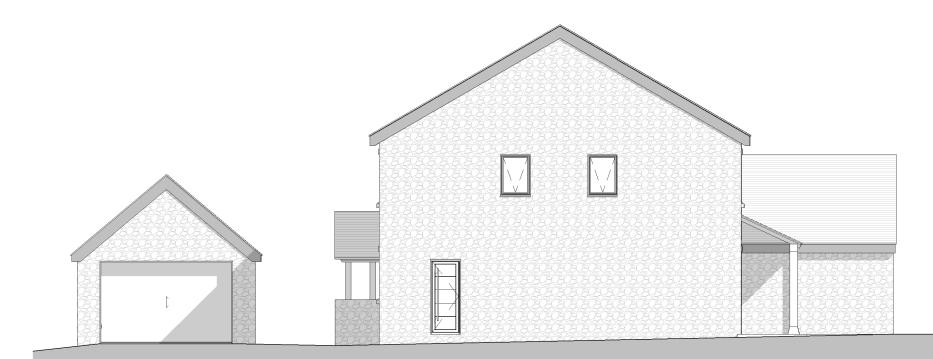

Proposed West

studio@palmerandpartners.co.uk www.palmerandpartners.co.uk 109 High Street, Thame OX9 3DZ 01844 318 501

PRELIMINARY

Rev	Date	Description	Drawn
•			

Palmer+ Partners

James Witney

- 5 Shipton Road, Ascott-under-Wychwood
- 4 New Dwellings

23028 Dwelling 02 - PL 211

Proposed Elevations - East and West Scale 1:100 @A3 : Date: September 2023 Drawn by: EP