




Proposed North
 1 : 100



Proposed South
 1 : 100

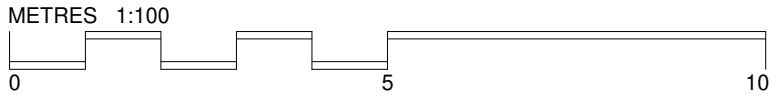

Planning Draft

Rev	Date	Description	Drawn
A	05/10/2023	Internal fireplace and flue added	MH
B	29/11/2023	Dwelling 01 FFL raised 300mm above 95.86 in line with GeoSmart recommendations	MH

Palmer+
 Partners

James Witney
 5 Shipton Road, Ascott-under-Wychwood
 4 New Dwellings

23000 Dwelling 01 - PL 211 B

Proposed Elevations - North and West
 Scale 1 : 100 @A3
 Date: September 2023
 Drawn by: MH