
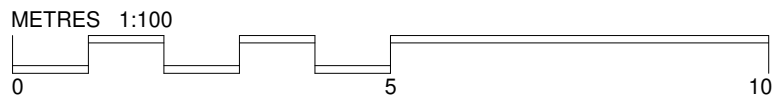


Planning Draft

Rev	Date	Description	Drawn
-----	------	-------------	-------

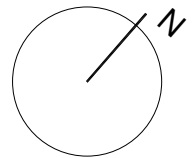

Palmer+ Partners

James Witney
5 Shipton Road, Ascott-under-Wychwood
4 New Dwellings

23000 Dwelling 01 - PL 113

Proposed Roof
Plan

Scale 1:100 @A3
Date: September 2023
Drawn by: MH