




Proposed North

1 : 100



Proposed South

1 : 100

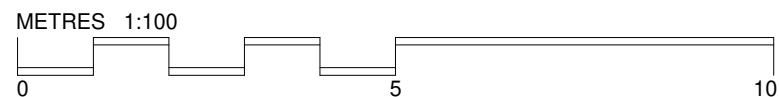

## PRELIMINARY

Rev	Date	Description	Drawn
-----	------	-------------	-------

# Palmer+ Partners

James Witney  
5 Shipton Road, Ascott-under-Wychwood  
4 New Dwellings

23028 Dwelling 02 - PL 210

Proposed  
Elevations - North  
and South

Scale 1 : 100 @A3  
Date: September 2023  
Drawn by: EP