


01-First Floor

1:100

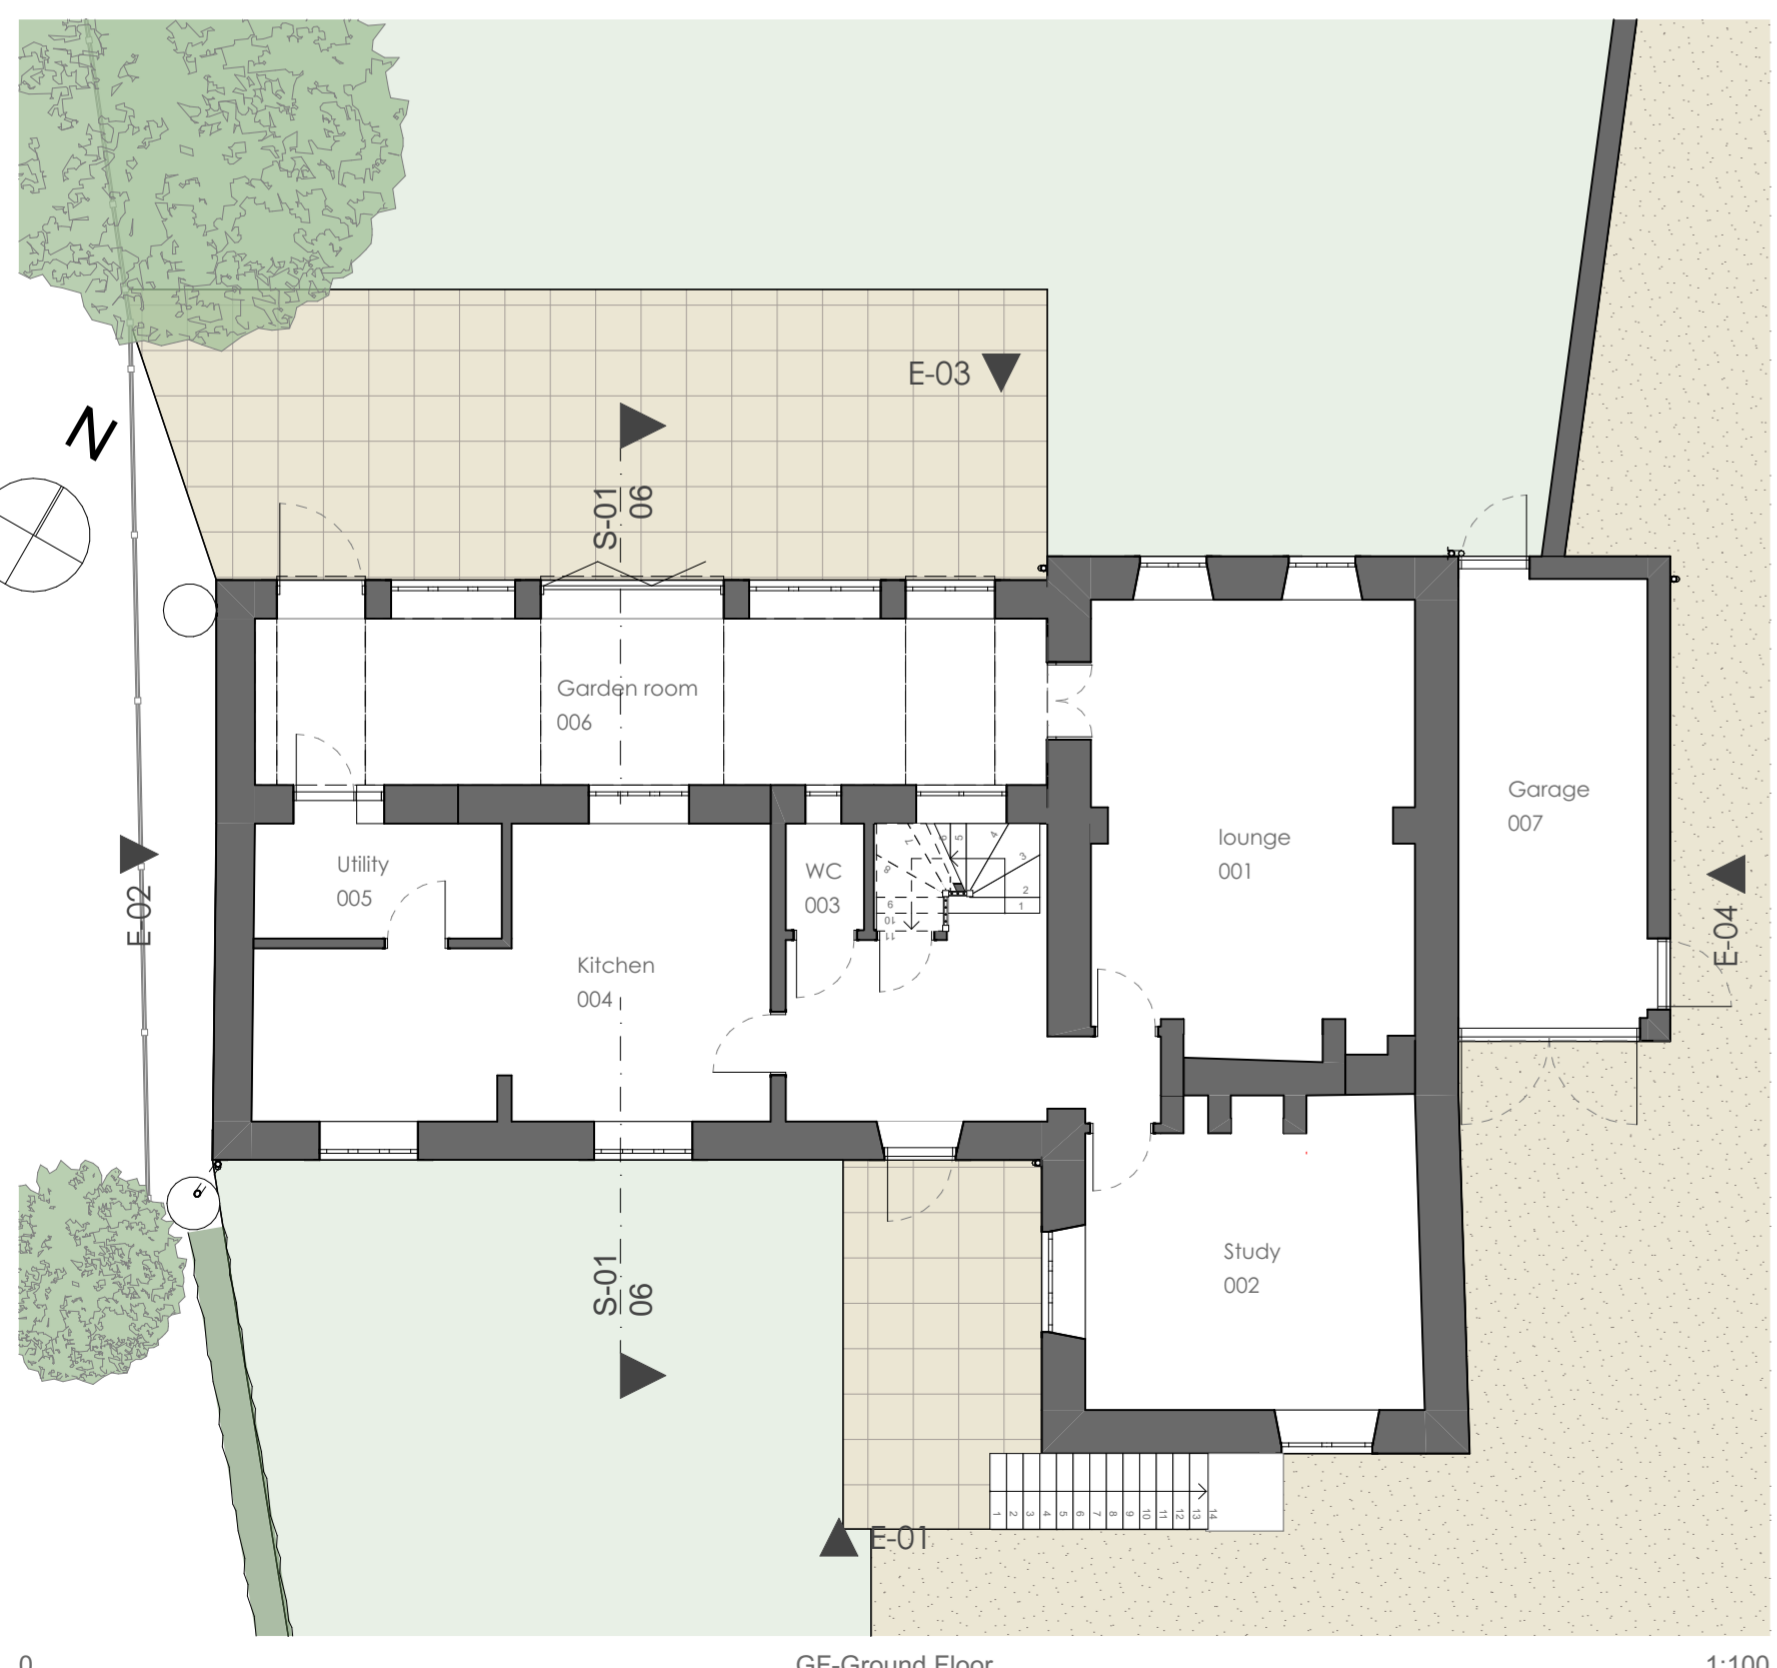

GF-Ground Floor

1:100



E-01

Elevation

1:100



E-02

Elevation

1:100



E-03

Elevation

1:100




E-04

Elevation

1:100

- NOTE:**
1. All dimensions/descriptions are to be checked. Discrepancies are to be reported immediately.
 2. NO dimensions to be scaled off this drawing.
 3. ANY changes in materials must be approved by the architect, building control and planning if applicable prior to order.
 4. All drawings to be read in conjunction with structural drawings.

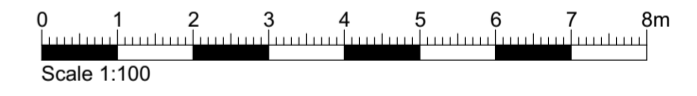

Issue Date	Description	Rev
13/04/2023	Record	R1

REVISIONS	
STATUS	Record

FREEMAN
Architecture Ltd

Chartered Architectural Technologist
 MOB: 07896803747
 EMAIL: info@freeman-architecture.co.uk
 www.freeman-architecture.co.uk

PROJECT The Granary,
 Filkins,
 GL7 3JJ

For - Mr & Mrs Colledge

DRAWING TITLE		
Existing Plans & Elevations		
SCALE 1:100	DATE May 23	
DRAWING NUMBER 23007.01	REV. R1	A2