


- NOTE:**
1. All dimensions/descriptions are to be checked. Discrepancies are to be reported immediately.
 2. NO dimensions to be scaled off this drawing.
 3. ANY changes in materials must be approved by the architect, building control and planning if applicable prior to order.
 4. All drawings to be read in conjunction with structural drawings.

- 01 Replaced roofing with Cardinal Slates
- 02 Glazing to match existing
- 03 Stone infill to match existing
- 04 Velux roof lights
- 05 Double glazed roof
- 06 Oak frame porch
- 07 Slate
- 08 Bat Box

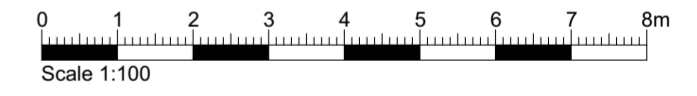

Issue Date	Change Name	Rev
06/12/2023	Added Bat Box	P2
29/06/2023	Proposed	P1

REVISIONS	
STATUS	Proposed

FREEMAN
Architecture Ltd

Chartered Architectural Technologist
MOB: 07896803747
EMAIL: info@freeman-architecture.co.uk
www.freeman-architecture.co.uk

Chartered Institute of Architectural Technologists
Registered Practice

PROJECT The Granary,
Filkins,
GL7 3JJ

For - Mr & Mrs Colledge

DRAWING TITLE		
Proposed Plans & Elevations		
SCALE 1:100	DATE December 23	
DRAWING NUMBER 23007.05	REV. P2	A2