




S-01

Building Section

1:50

- NOTE:**
1. All dimensions/descriptions are to be checked. Discrepancies are to be reported immediately.
 2. NO dimensions to be scaled off this drawing.
 3. ANY changes in materials must be approved by the architect, building control and planning if applicable prior to order.
 4. All drawings to be read in conjunction with structural drawings.

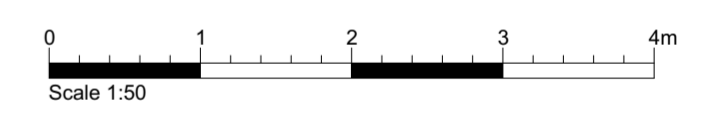

Issue Date	Description	Rev
22/05/2023	Proposed	P1

REVISIONS	
STATUS	Proposed

FREEMAN
Architecture Ltd

Chartered Architectural Technologist
 MOB: 07896803747
 EMAIL: info@freeman-architecture.co.uk
 www.freeman-architecture.co.uk

PROJECT The Granary,
 Filkins,
 GL7 3JJ

For - Mr & Mrs Colledge

DRAWING TITLE
 Section & 3D views

SCALE 1:50	DATE May 23
DRAWING NUMBER 23007.06	REV. P1 A2

