

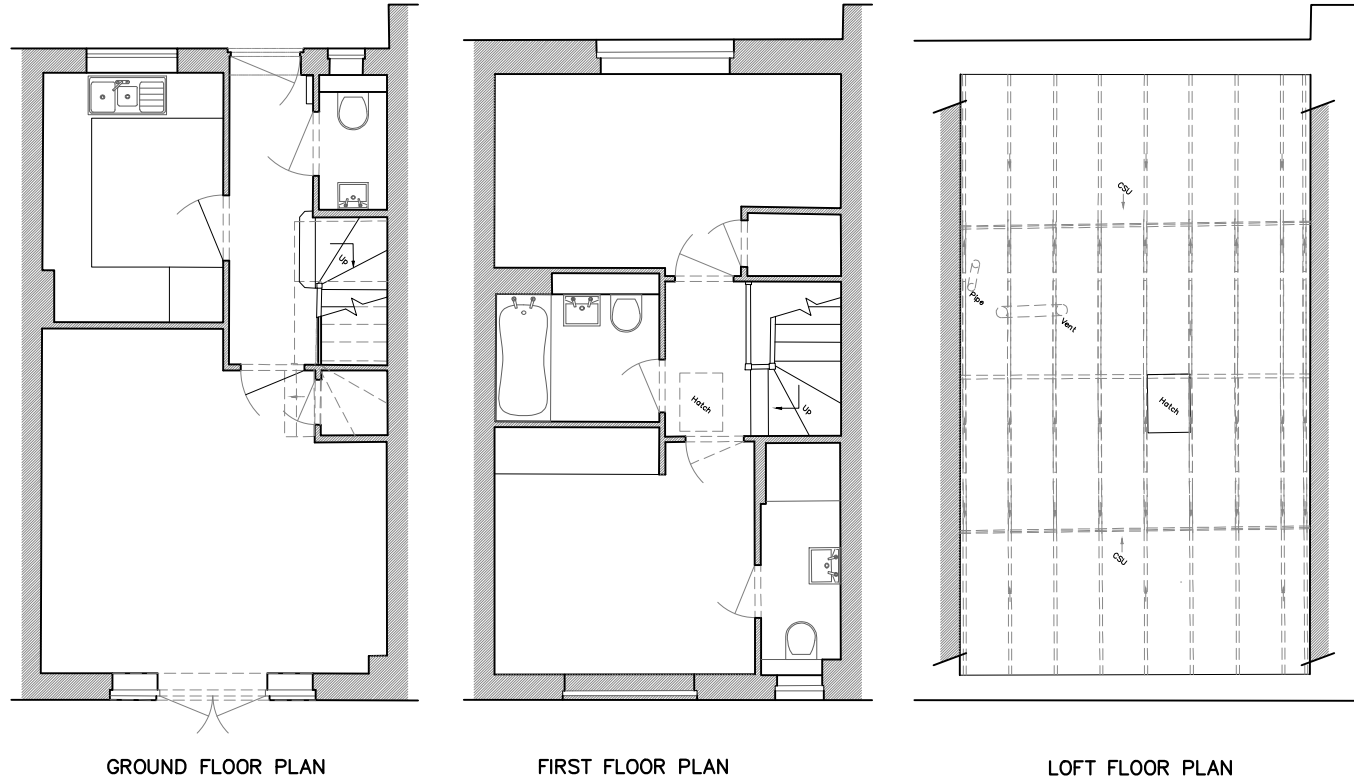
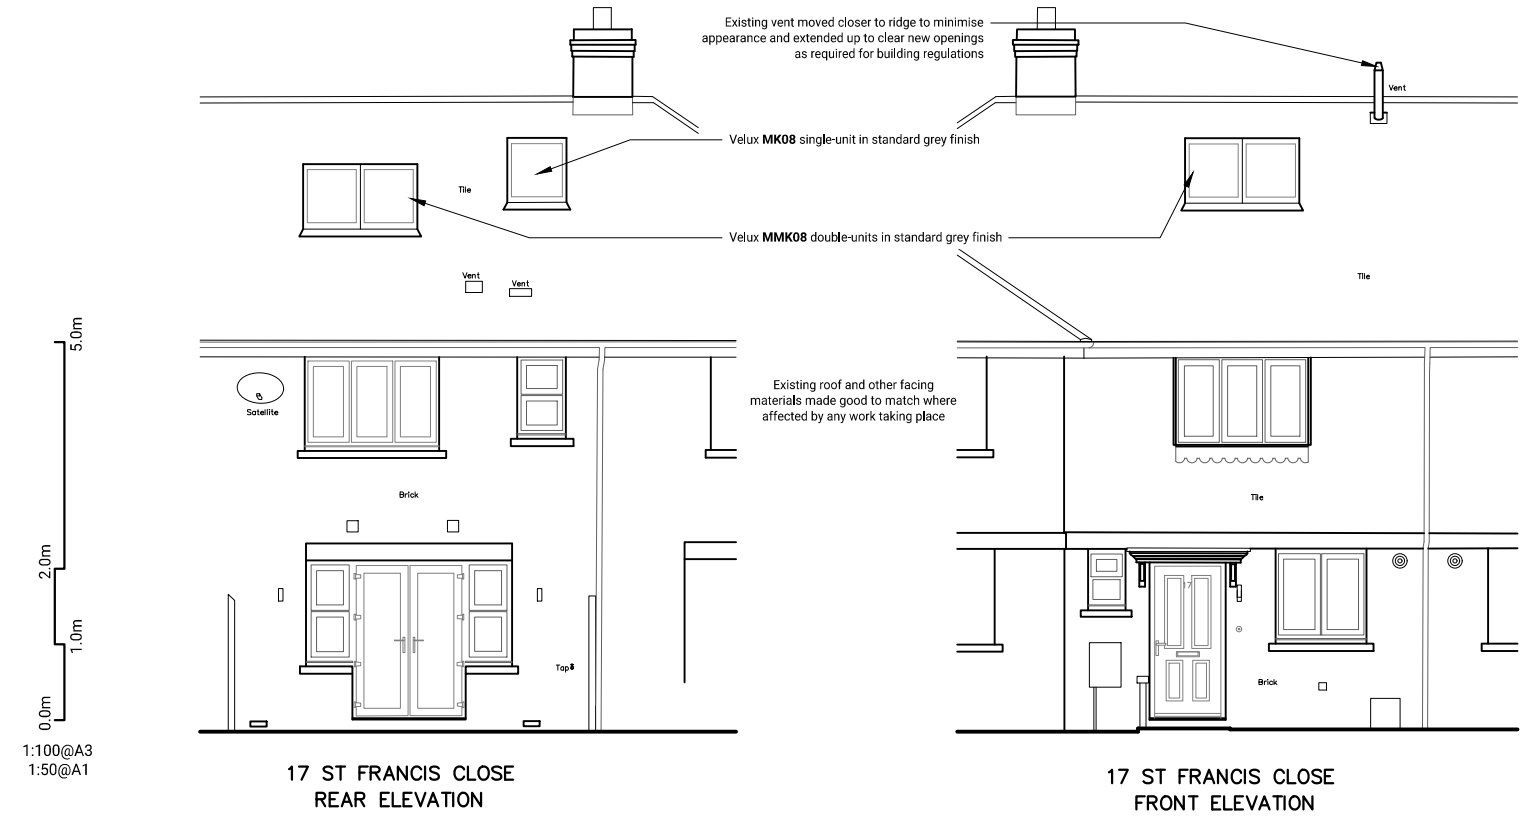


EXISTING

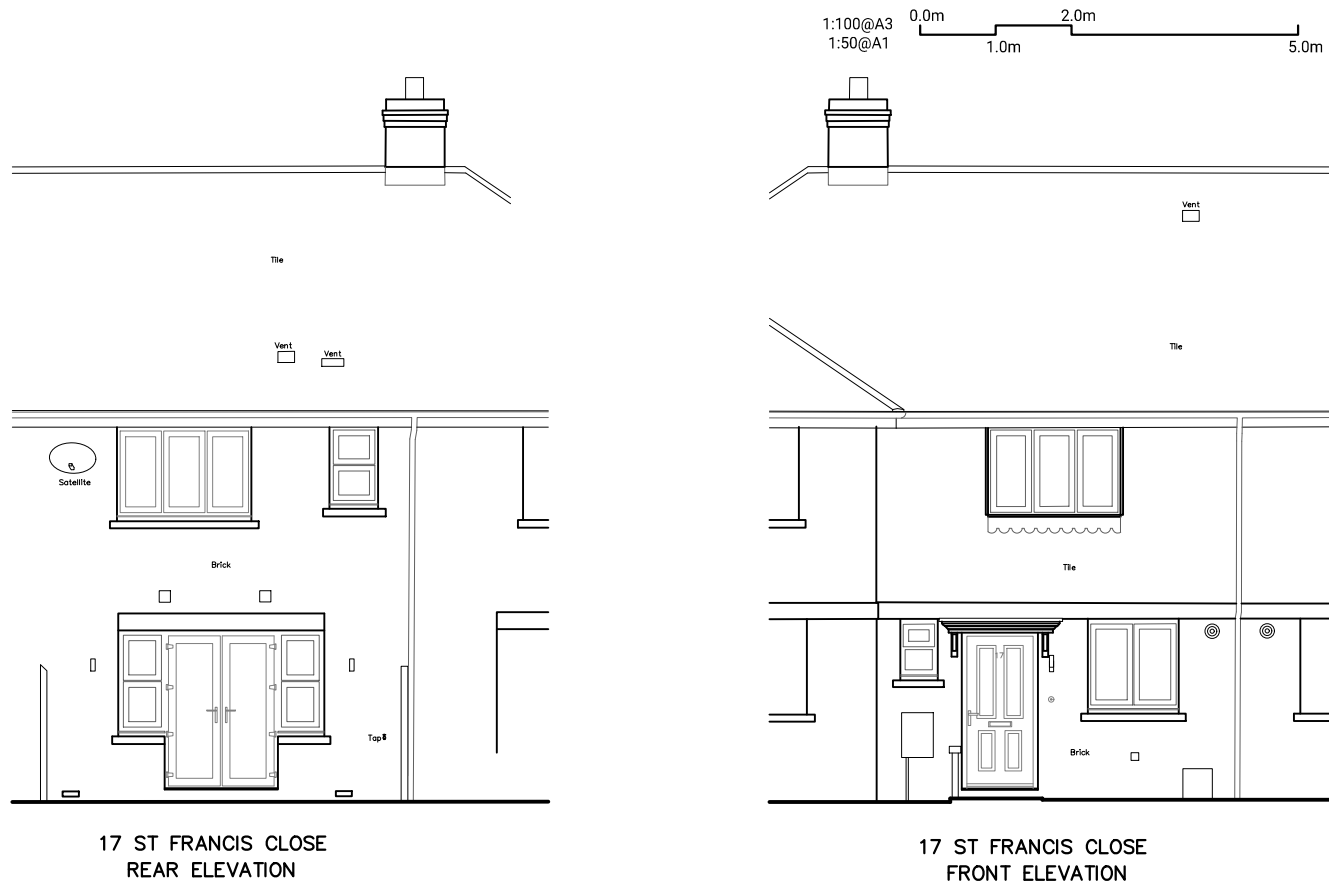

PROPOSED

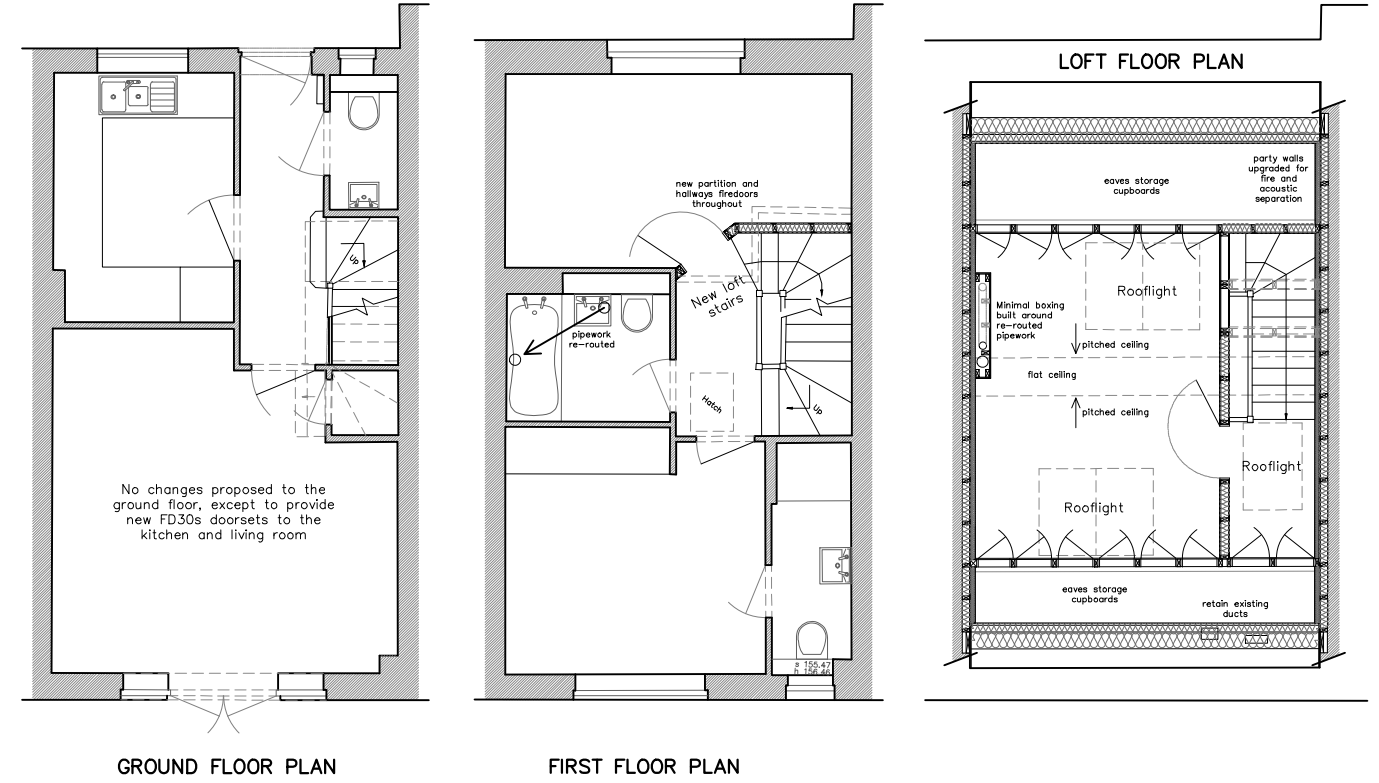

NOTES: ALL DIMENSIONS/SCALES AND OTHER CRITICAL INFORMATION ARE FOR PLANNING PURPOSES ONLY AND ARE TO BE VERIFIED ON-SITE PRIOR TO CONSTRUCTION. ANY CHANGES SOUGHT OR DISCREPANCIES FOUND TO BE REPORTED TO ENRAPT LTD FOR FURTHER ADVICE AND INSTRUCTIONS

EXISTING AND PROPOSED DRAWINGS
AT 17 ST FRANCIS CLOSE
FOR S&D HALLATT

1026-P02 r0
2023.12.18
ENRAPT LTD



WWW.ENRA.PT
HELLO@ENRA.PT
+44 [0]1442 808 101