


Heat Pump Location

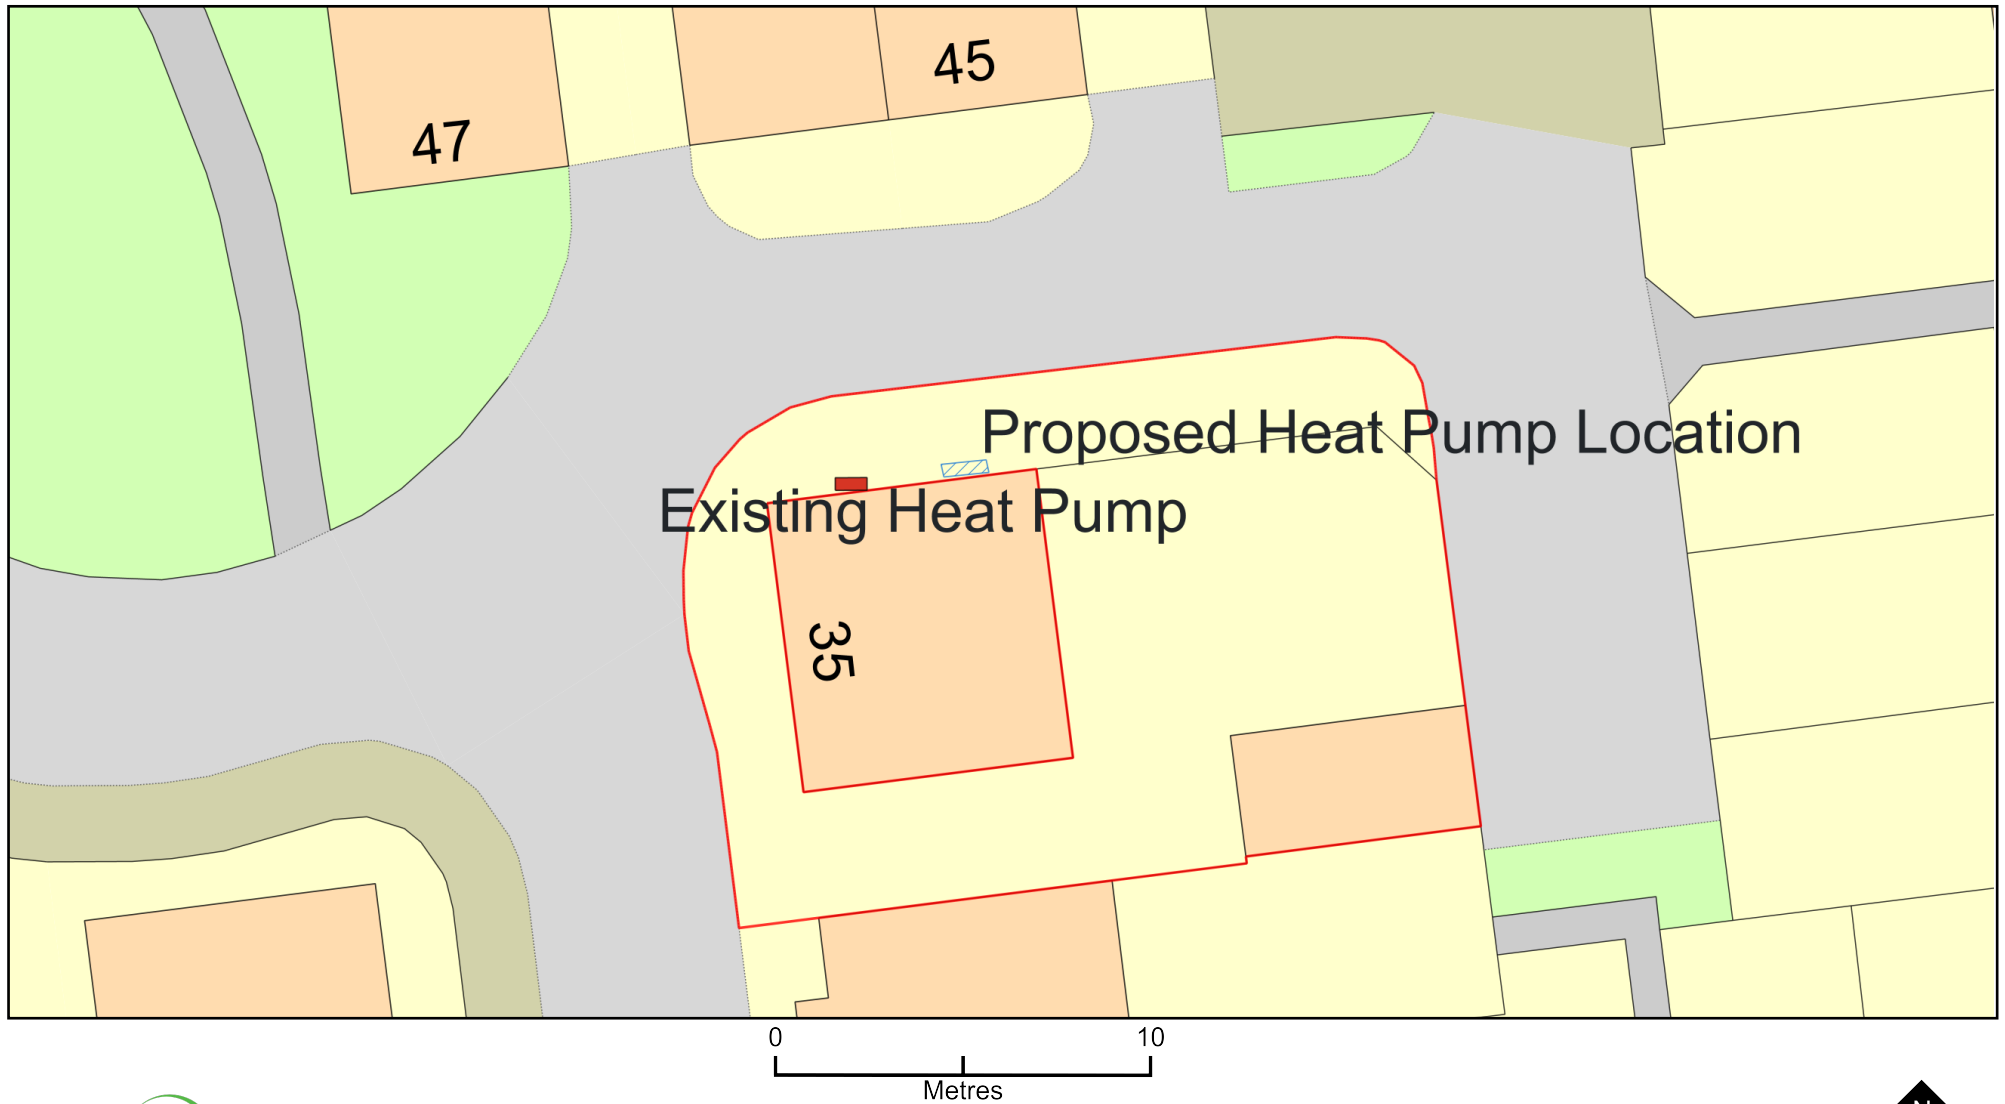

Plan Produced for: Carl Graham

Date Produced: 08 Dec 2023

Plan Reference Number: TQRQM23342095245077

Scale: 1:200 @ A4

© Crown copyright and database rights 2023 OS 100042766