




Plot 289 (Focal Building) Plot 288 Plot 287 Plot 286 Plot 280/281 Plot 279 Plot 278 Plot 277 Plot 276

STREET SCENE C-C (Part 1)
Central Slopes (Non Key-frontage)
1:100



Plot 276 Plot 253 Plot 252 Plot 251 Plot 250 Plot 249 Plot 248 Plot 247 Plot 246 Plot 245 (Focal Building)

STREET SCENE C-C (Part 2)
Central Slopes (Non Key-frontage)
1:100

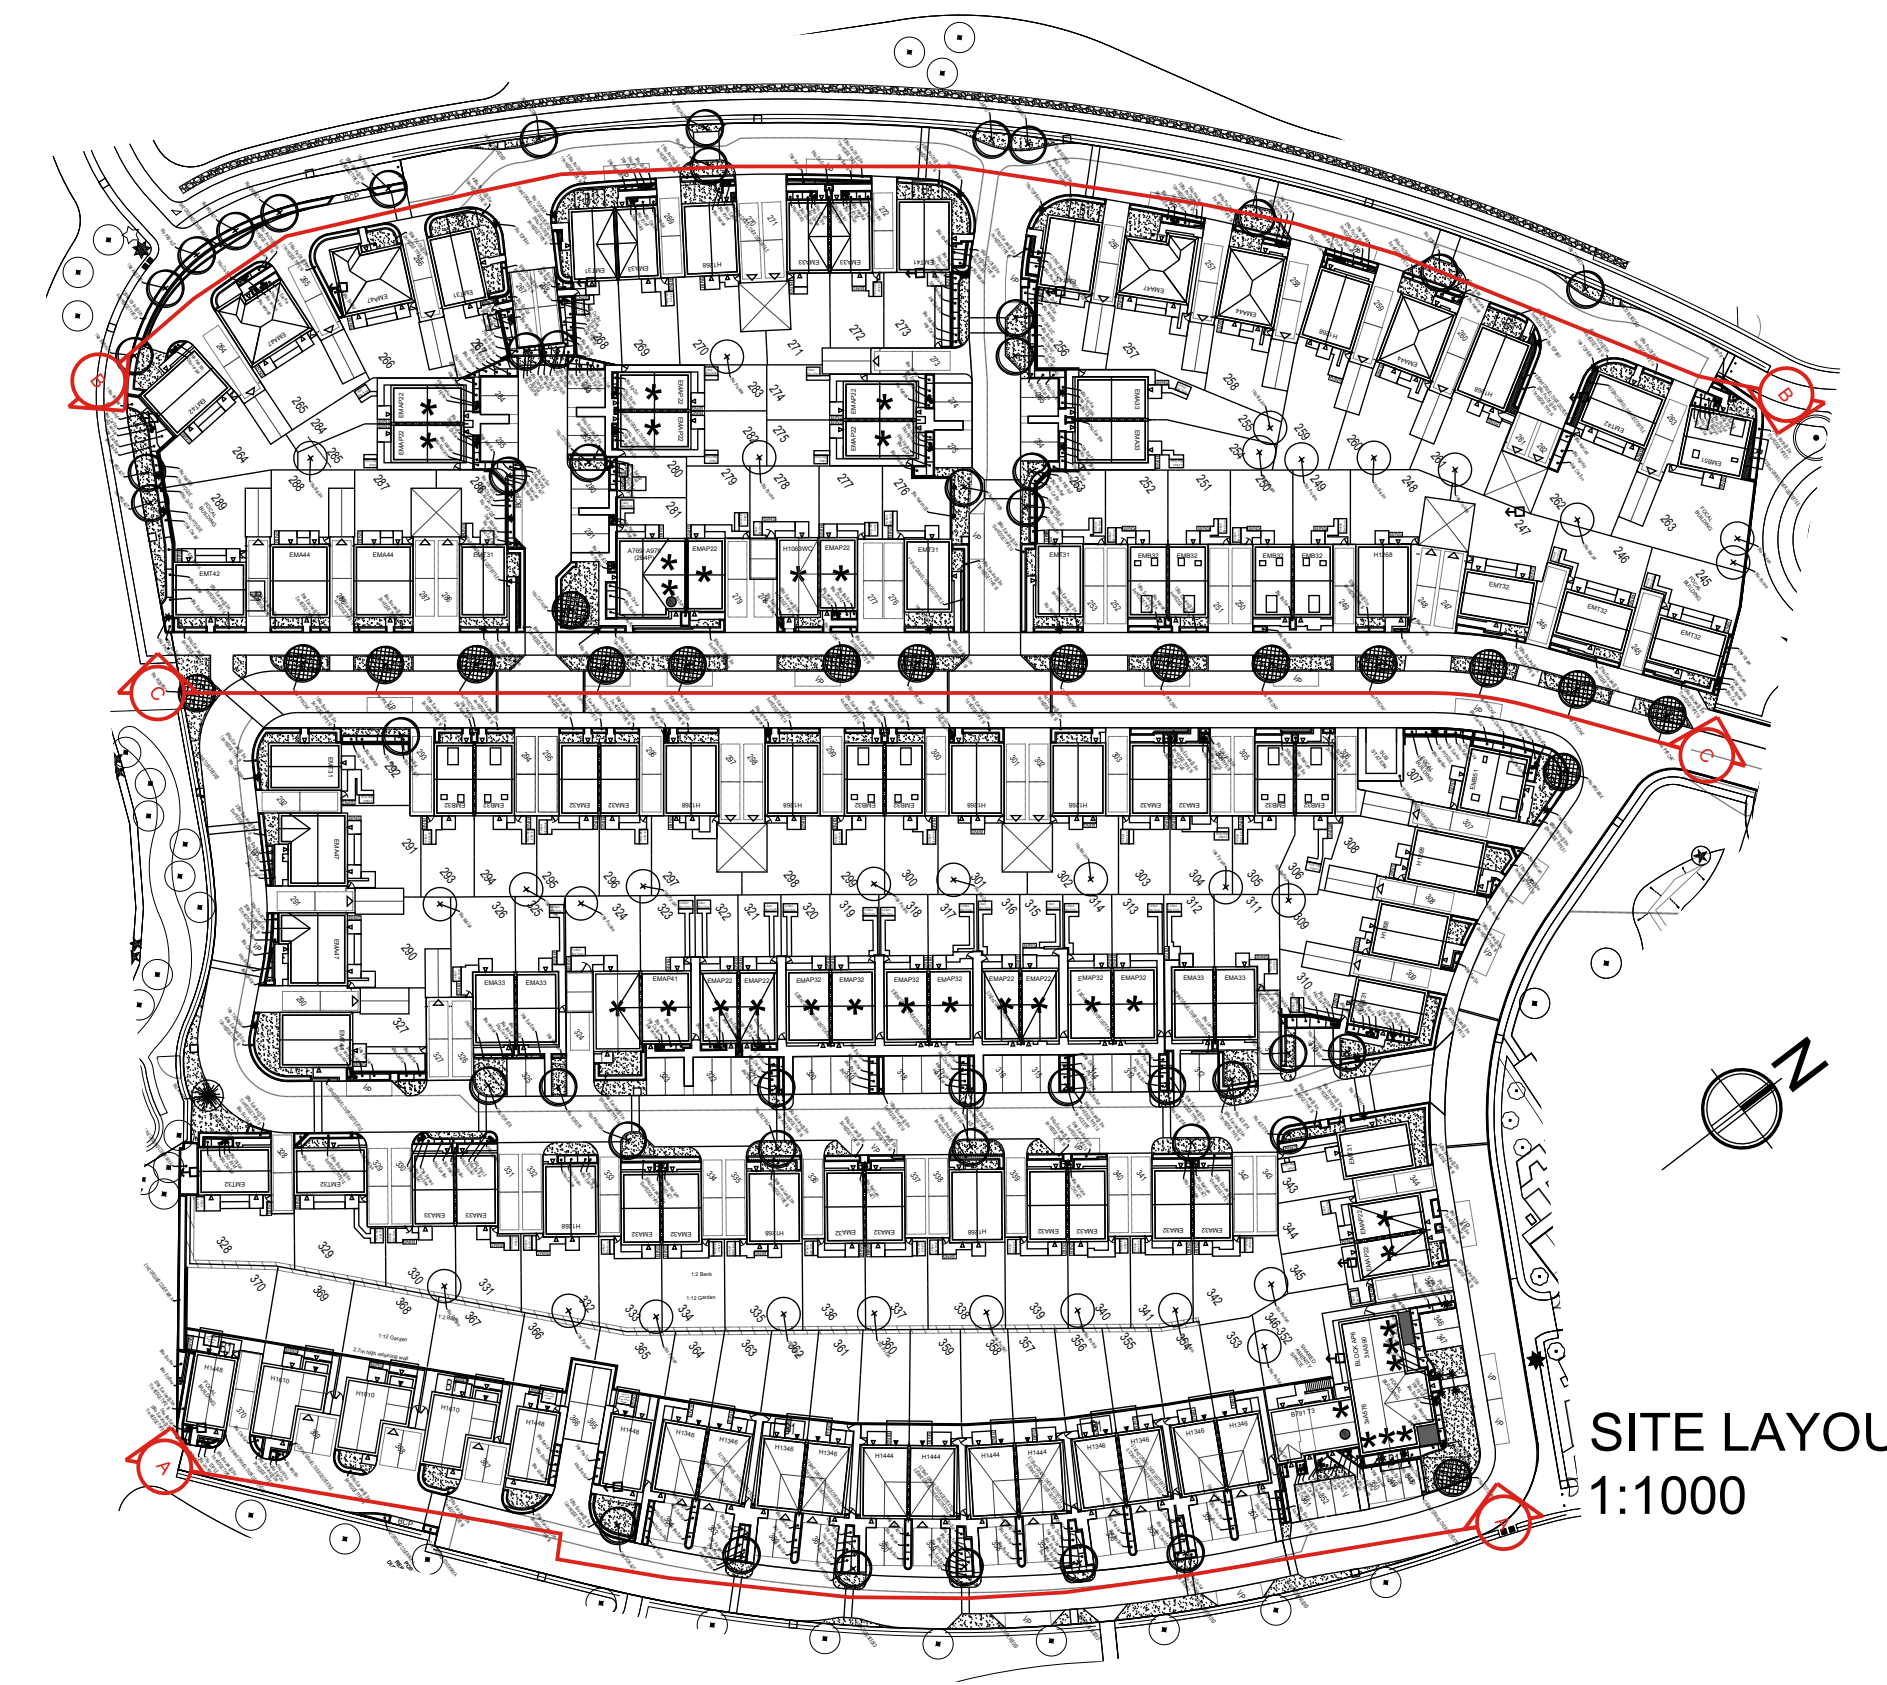

SITE LAYOUT
1:1000

REV	DATE	DESCRIPTION	DRAWN
C	30.11.23	Updated to latest Site Layout & house types.	ksl
B	15.08.23	Updated to latest site layout & render colours corrected.	dam
A	09.08.23	Updated to latest Site Layout & house types.	dam

PROJECT: PARCELS 5,6 & 7 (PHASE 2)
BERWICK GREEN, CRIBBS CAUSEWAY

TITLE: STREET SCENE CC
SITE LAYOUT

Taylor Wimpey Bristol
602 Park Avenue
Arlec West
Almondsbury
Bristol BS32 4SD
T: 01454 628400
F: 01454 628401
DX: 124894 Almondsbury 3
www.taylorwimpey.com
NHBC REG No 76463

DRN	SCALE	DRAWING NUMBER	REV
CDS	1:100	22016.203	C
DATE	@A0		