



- NOTE**
- All works for adoption under a Section 38 agreement shall be carried out to South Gloucestershire Council Specification and to the approval of the area highway inspector.
 - 1:25k levels for adoption under a Section 38 agreement shall be carried out to the Meter UK document 'Sewage Sector Guidance Appendix C' and to the approval of MFL.
 - This drawing is to be used in conjunction with and checked against all other drawings. Engineering details, specifications and any structural, geotechnical or other specialist documents provided.
 - Pipe sizes are shown in millimetres and flow rates in metres AOD. Dry pipe for load and surface sewers shall comply with the relevant requirements of BS EN 252-1 and BS 5951 (surface open end). Dry pipe to be Class C175.
 - Unreinforced concrete and reinforced concrete pipes shall comply with the relevant provisions of BS EN 12450 and BS 5911. Concrete pipes to be Class C120.
 - All pipes are to have Class 5 granular bedding unless otherwise stated.
 - Concrete protection to be provided to all inlets under roads where cover to the pipe is less than 1.2m.

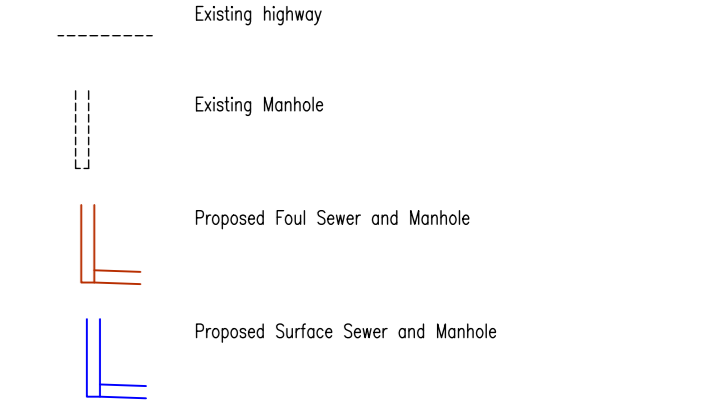

Revisions
Project: **Haw Wood Phase 2**
Client: **Taylor Wimpey**

Drawing: **Road and Sewer Long Sections**

Scale: 1:500M, 1:100M @ A0 Date: August 2023 Drawn by: scm
Drawing No: **543-PH1-P-200** Rev: .

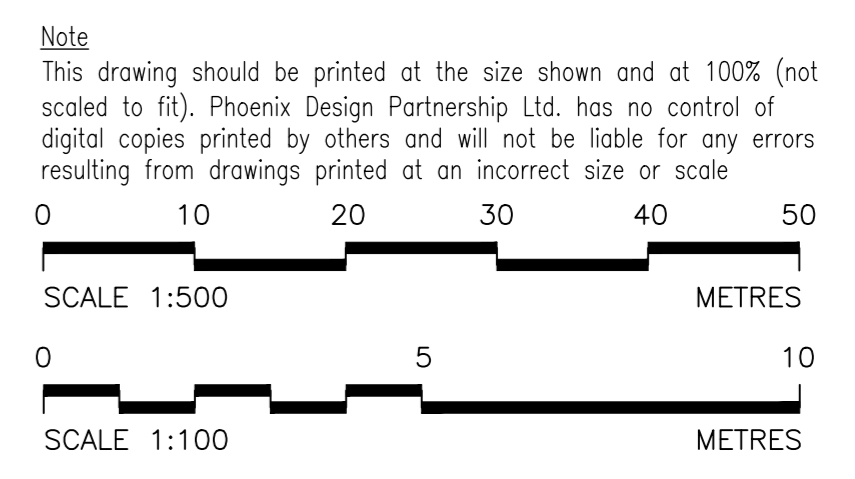

PHOENIX DESIGN Partnership Ltd.
Units 7, West Three Mile Cross, Mansfield Road, L1 1JH
Tel: 01924 699900 Email: enquiries@phoenixdesign.co.uk www.phoenixdesign.co.uk

This drawing is the copyright of Phoenix Design Partnership Ltd. No liability will be accepted for amendments by others to either the printed or digital format.
Dig Status: **PLANNING**