


KEY

RESERVED MATTERS APPLICATION BOUNDARY

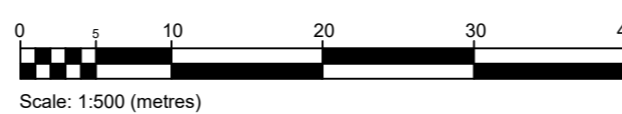

REV	DATE	DESCRIPTION	DRAWN
PROJECT PARCELS 5,6 & 7 (PHASE 2) BERWICK GREEN, CRIBBS CAUSEWAY			
TITLE SITE SURVEY PLAN			
Taylor Wimpey Bristol 730 Waterside Drive Aztec West Almondsbury Bristol BS32 4UE T 01454 628400 F 01454 628401 DX 124894 Almondsbury 3 www.taylorwimpey.com NHBC REG No 76463			
DRN	CDS	SCALE 1:500 @A1	LAND CODE
DATE	21.12.23	DRAWING NUMBER 22016.115	REV -

