




STREET SCENE A-A (Part 1)
Central Slopes (Key-frontage)
1:100



STREET SCENE A-A (Part 2)
Central Slopes (Key-frontage)
1:100

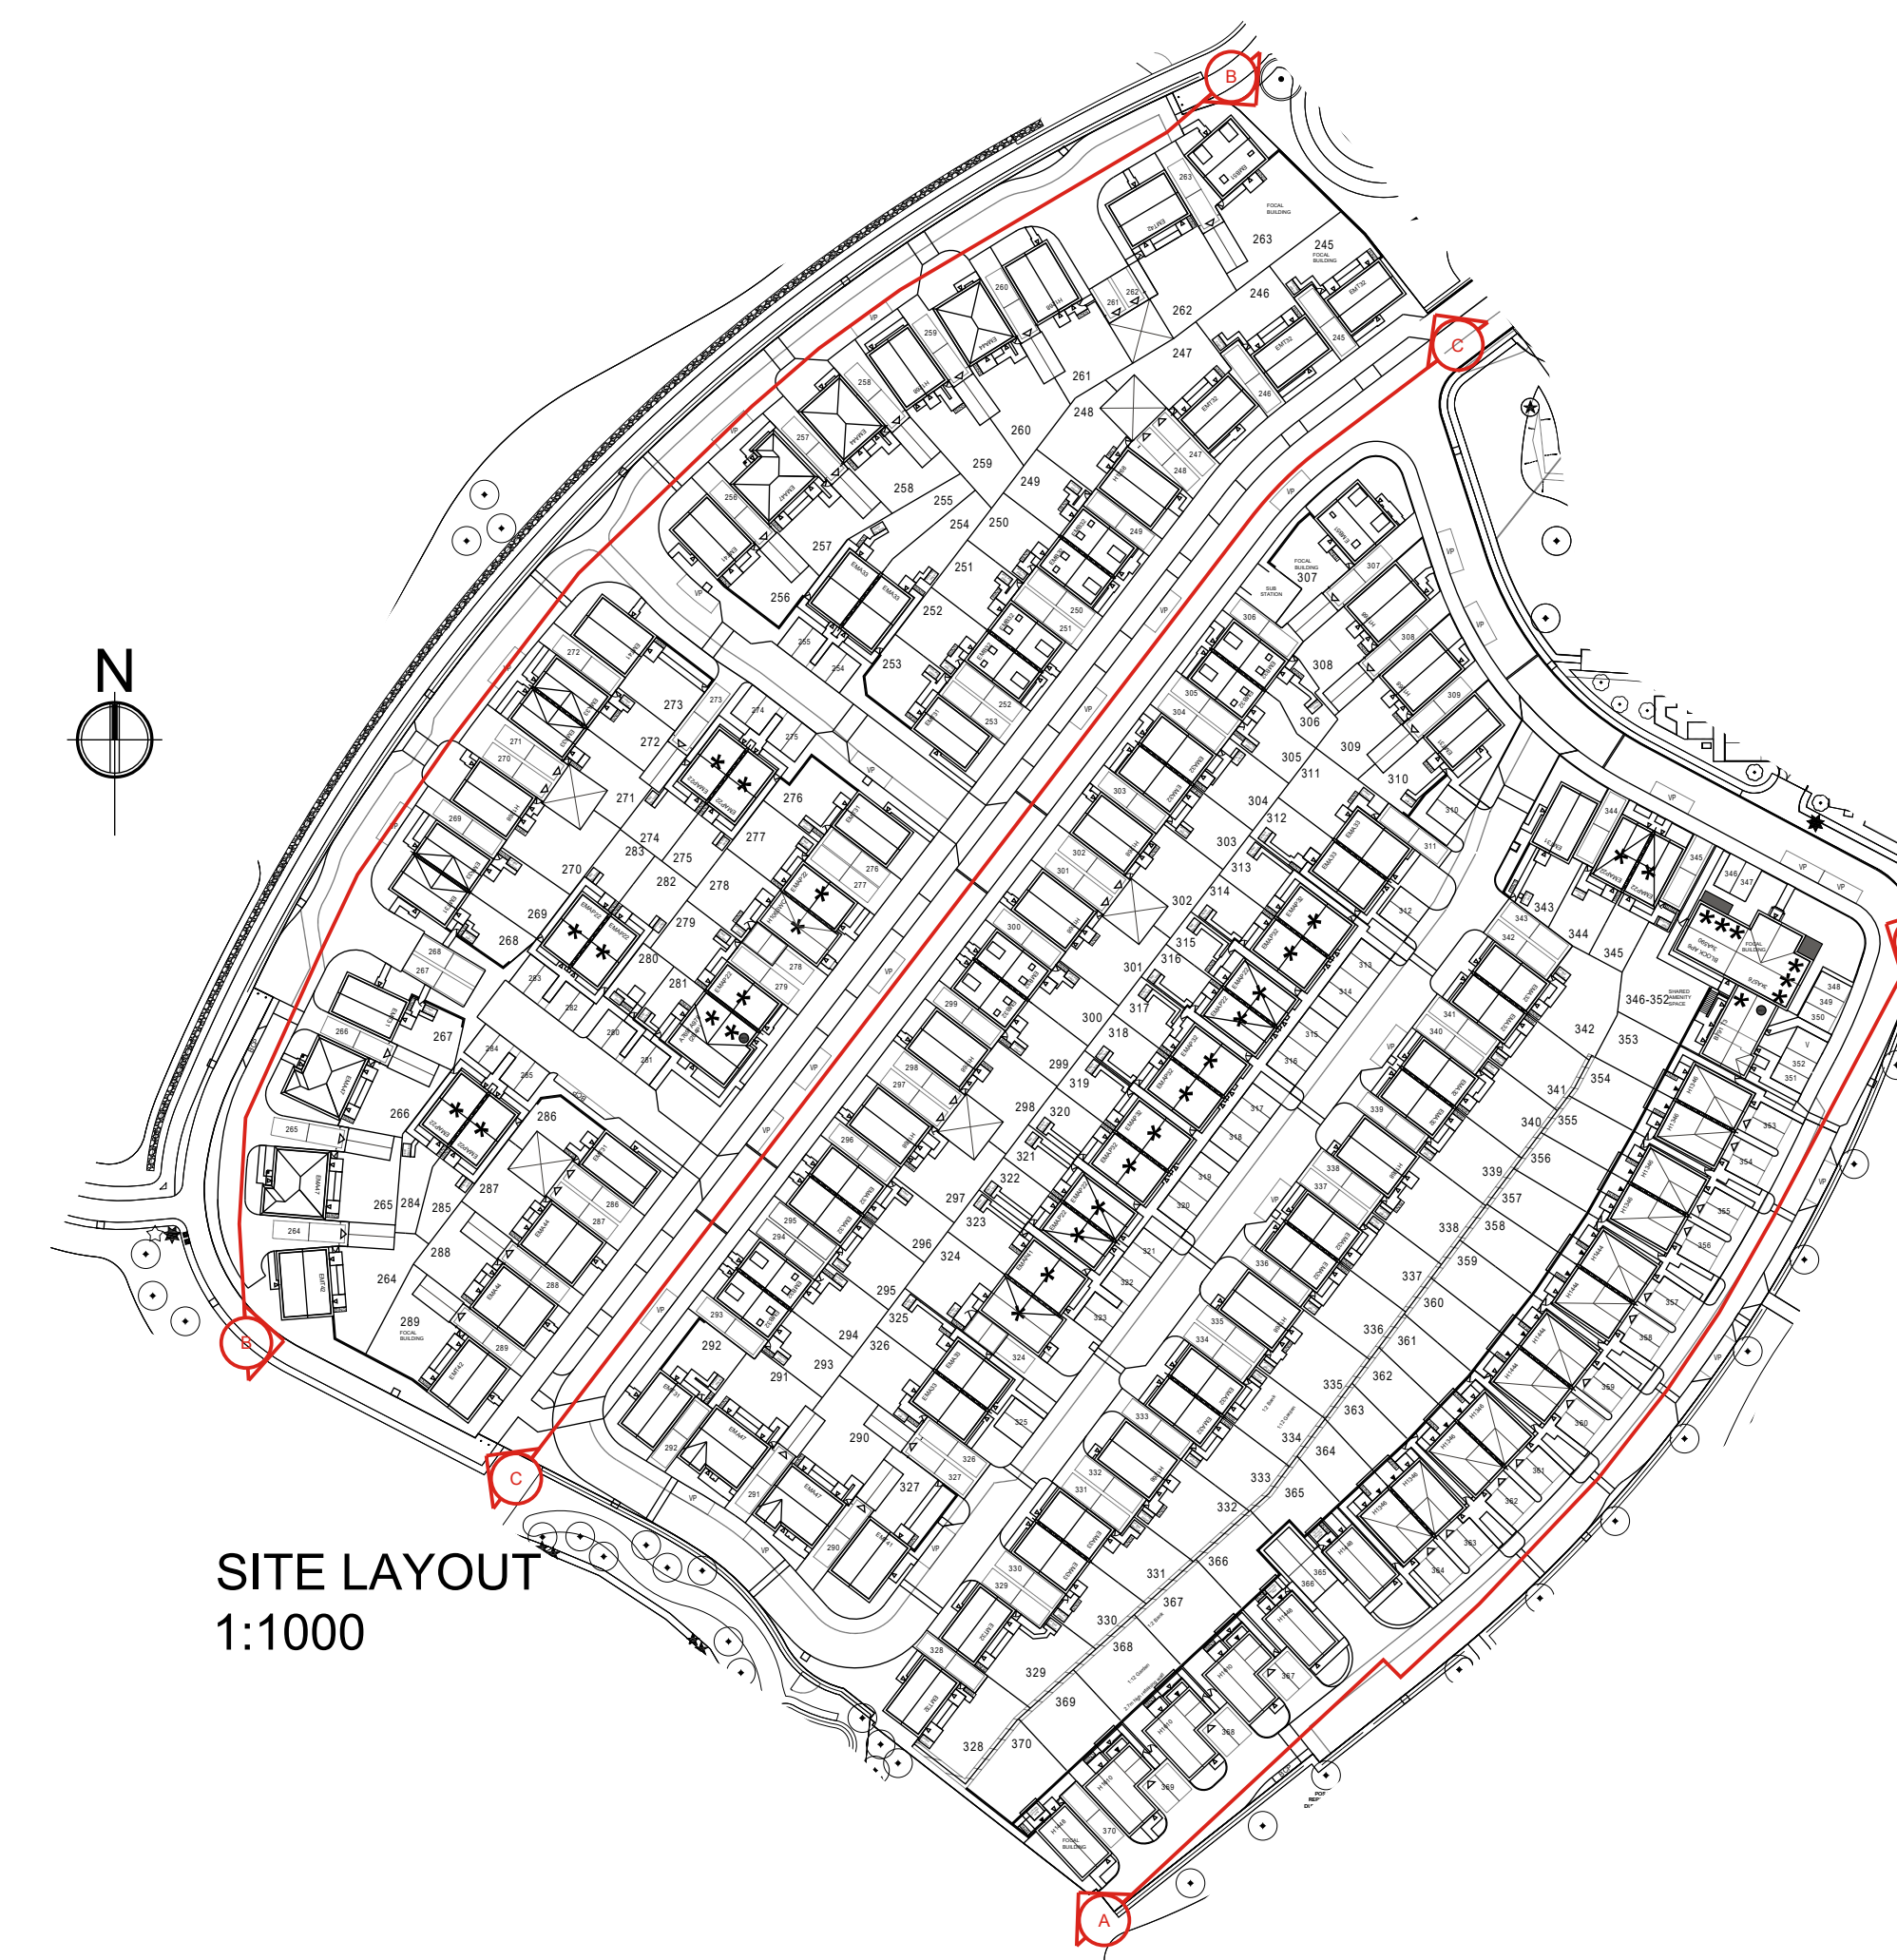

REV	DATE	DESCRIPTION	DRAWN
C	01.12.23	Updated to latest Site Layout & house types.	ksl
B	20.11.23	Updated to latest Site Layout & house types.	ksl
A	09.08.23	Updated to latest Site Layout & house types.	ksl

PROJECT	PARCELS 5,6 & 7 (PHASE 2) BERWICK GREEN, CRIBBS CAUSEWAY
TITLE	STREET SCENE AA SITE LAYOUT
DRN	CDS
DATE	17.05.23
SCALE	1:100 @A0
DRAWING NUMBER	22016.201
REV	C