

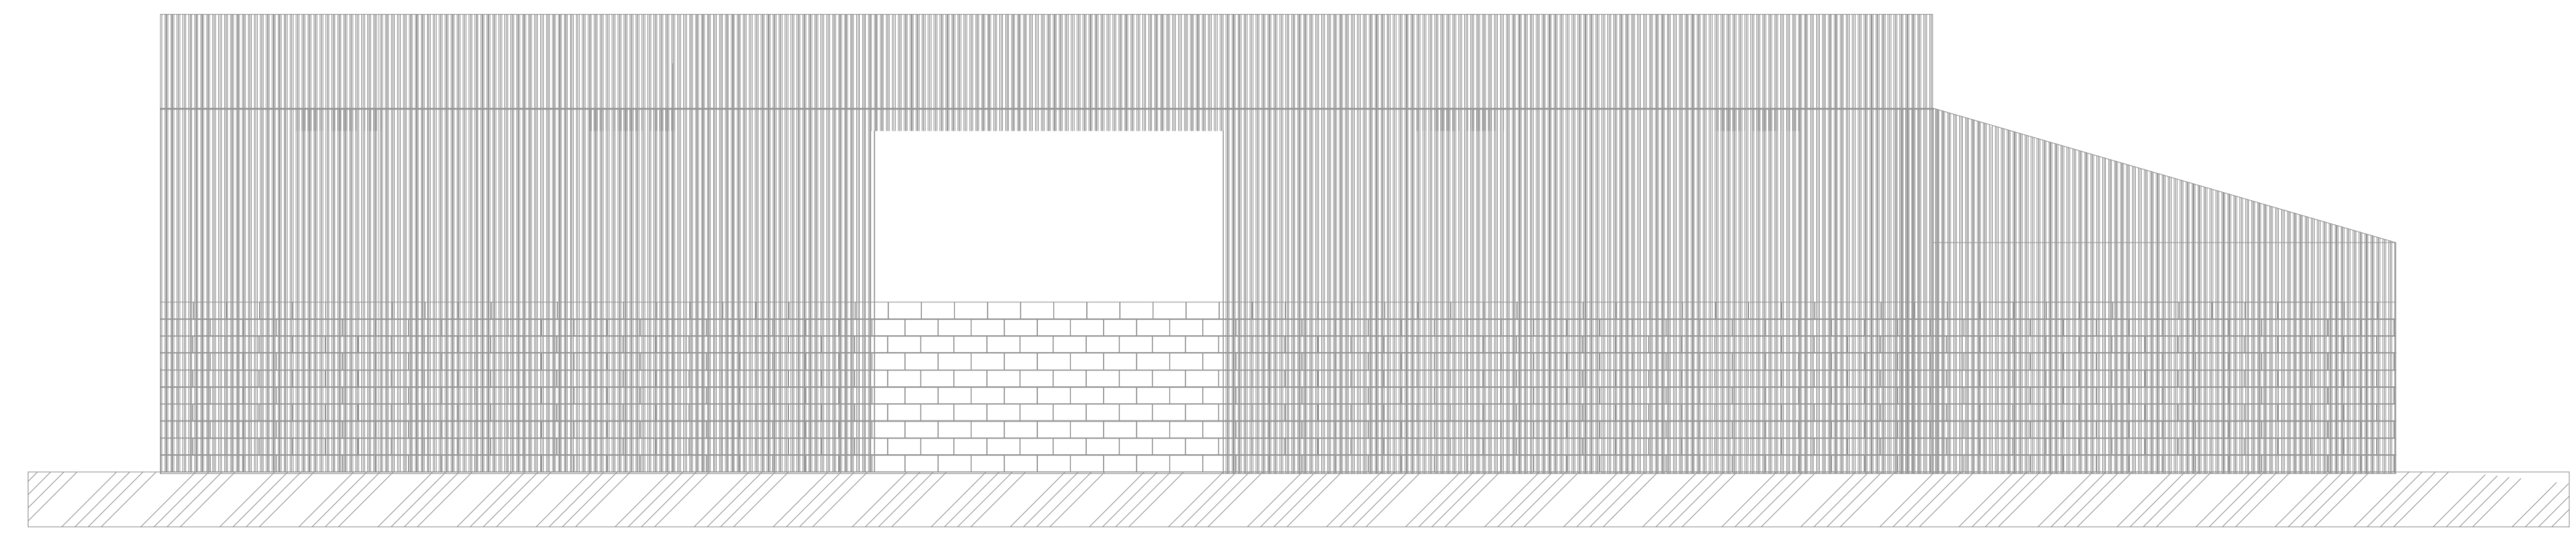
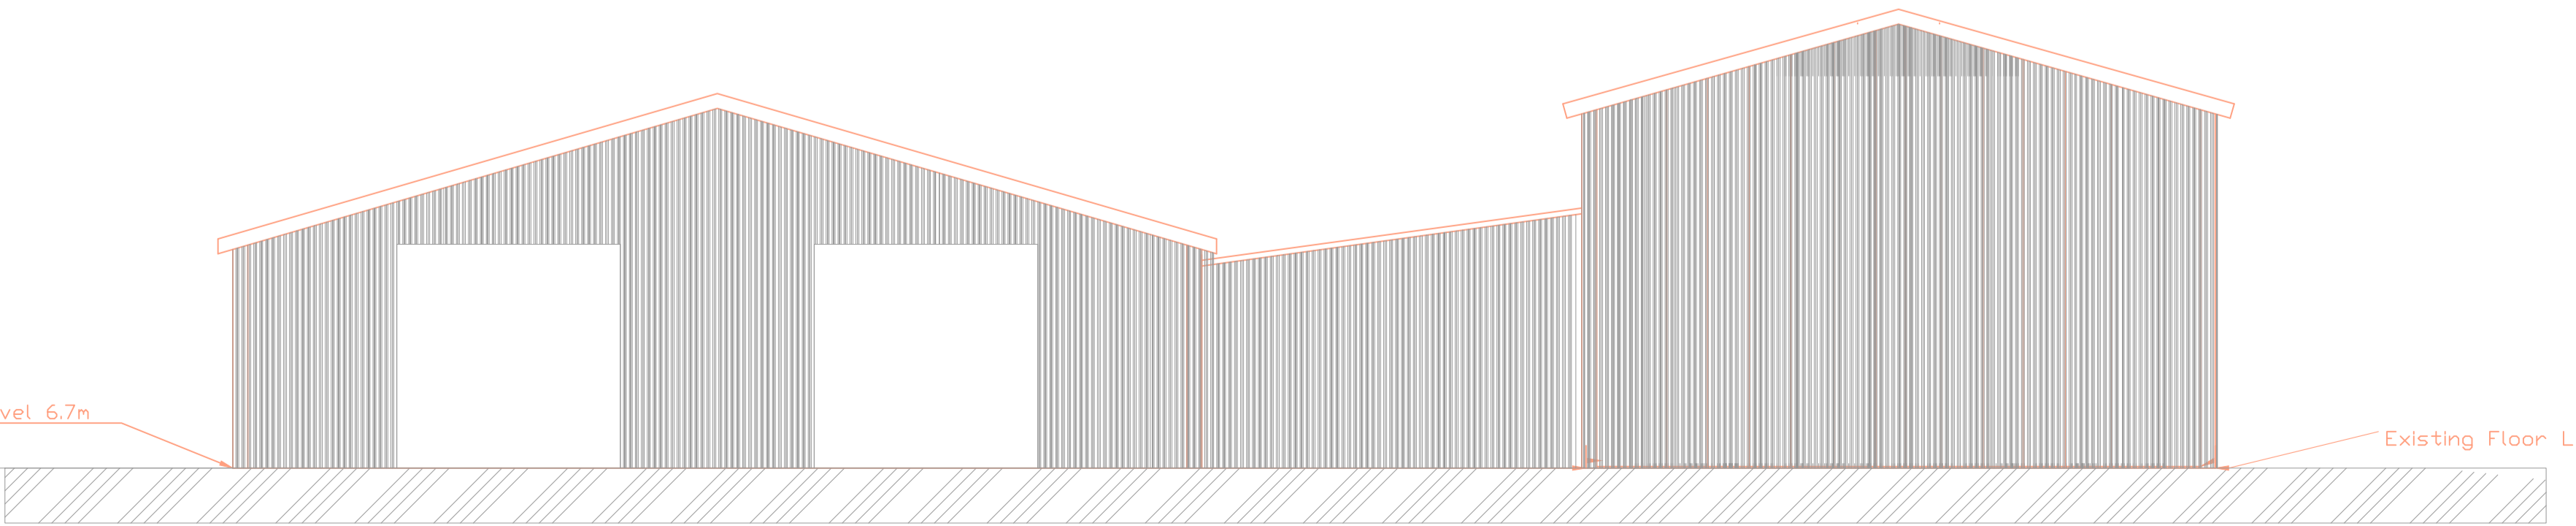


DRAWING ISSUED TO	7	DATE
ISSUED-TO		DATE

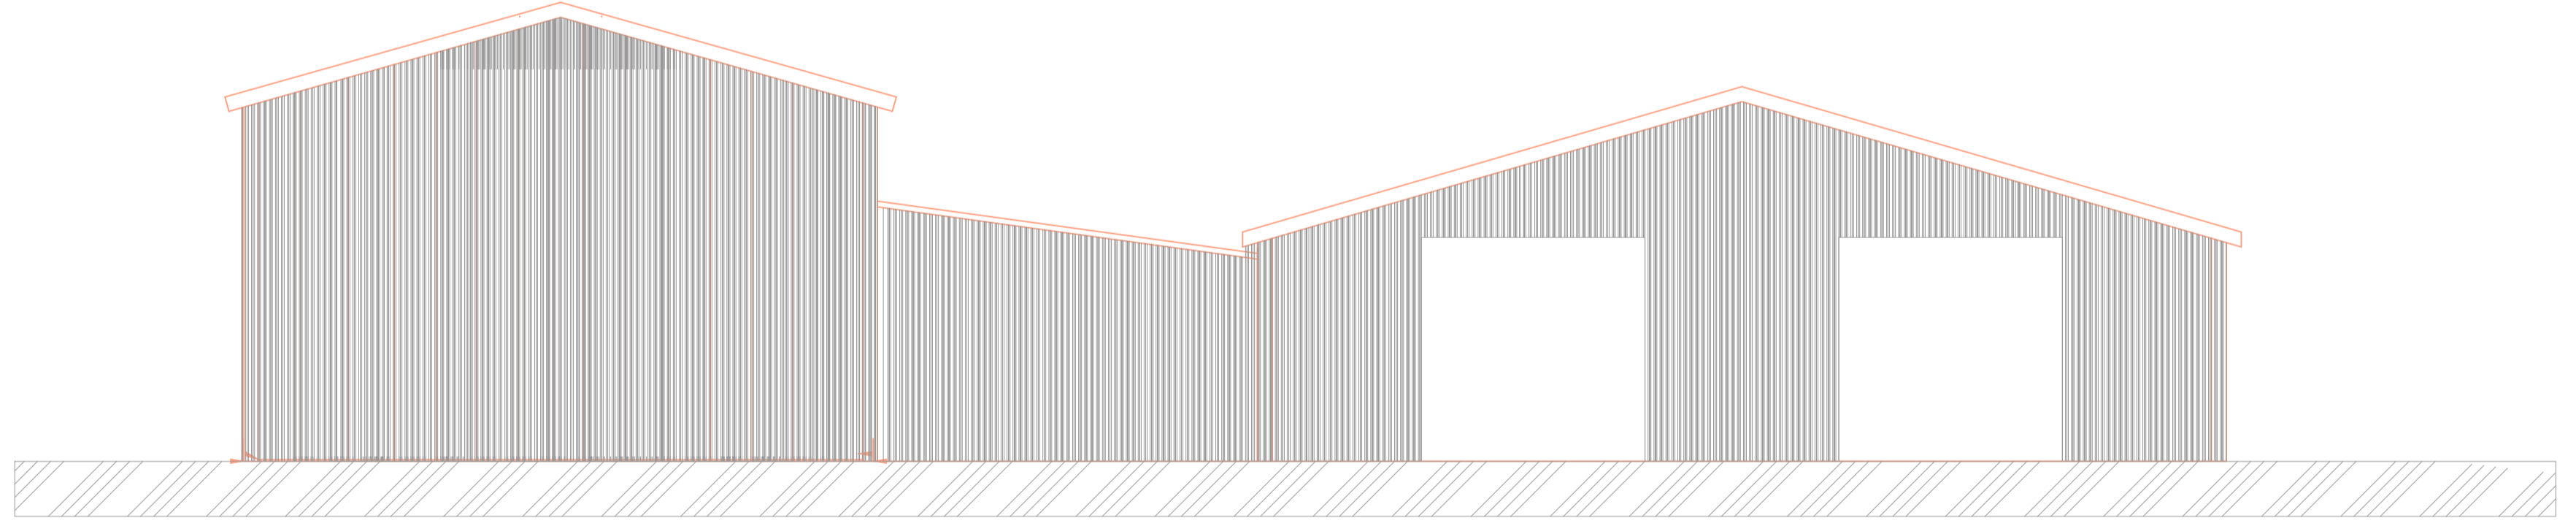


Existing Building Material is a mixture of concrete block, metal cladding, corrugated sheeting & Steel work

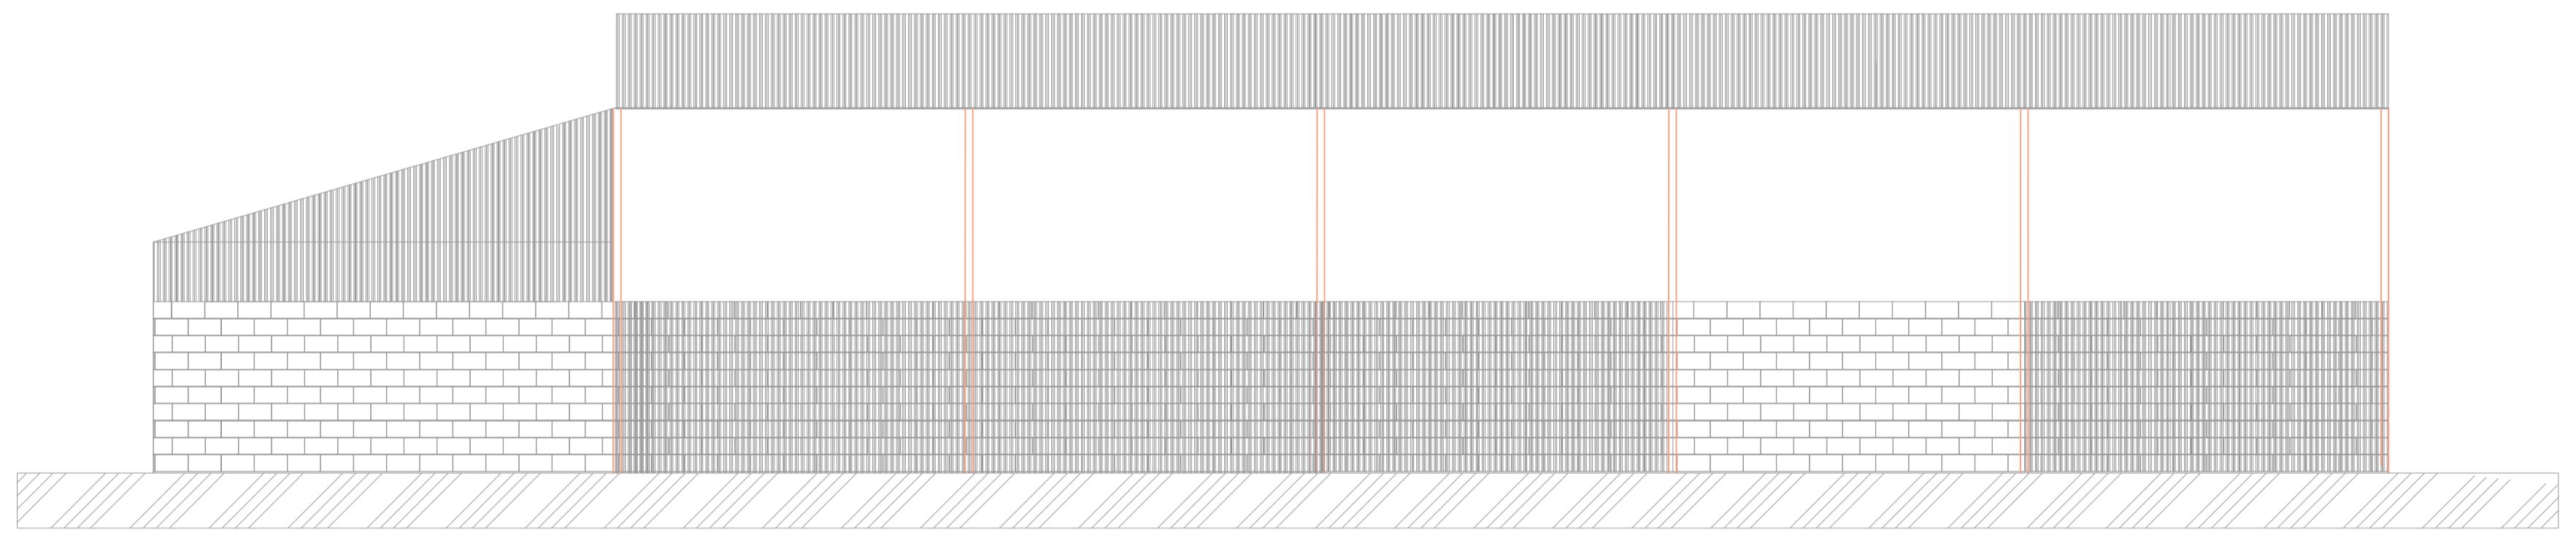

Existing Floor Level 6.7m

Existing Floor Level 6.7m

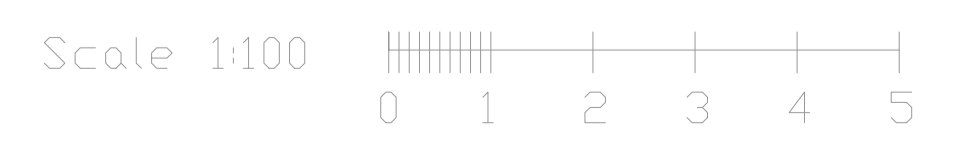

ISSUE No		CLASS Q PLANNING APP
TITLE	LAUREL FARM EXISTING ELEVATIONS PILNING STREET BRISTOL BS354HN	
DRAWN	AW	SCALE 1:100
DATE	4/12/23	A1
DRAWING No	REF	ISSUE No
E700AW		ADVANCED PROCESS SOLUTIONS Ltd. TITAN WORKS OLD WHARF ROAD STOURBRIDGE WEST MIDLANDS DY8 4LR TEL: 01384 397 713 FAX: 01384 374 261 EMAIL: sales@aps-ltd.com