



DRAWING ISSUED TO	DATE
ISSUED-TO	DATE

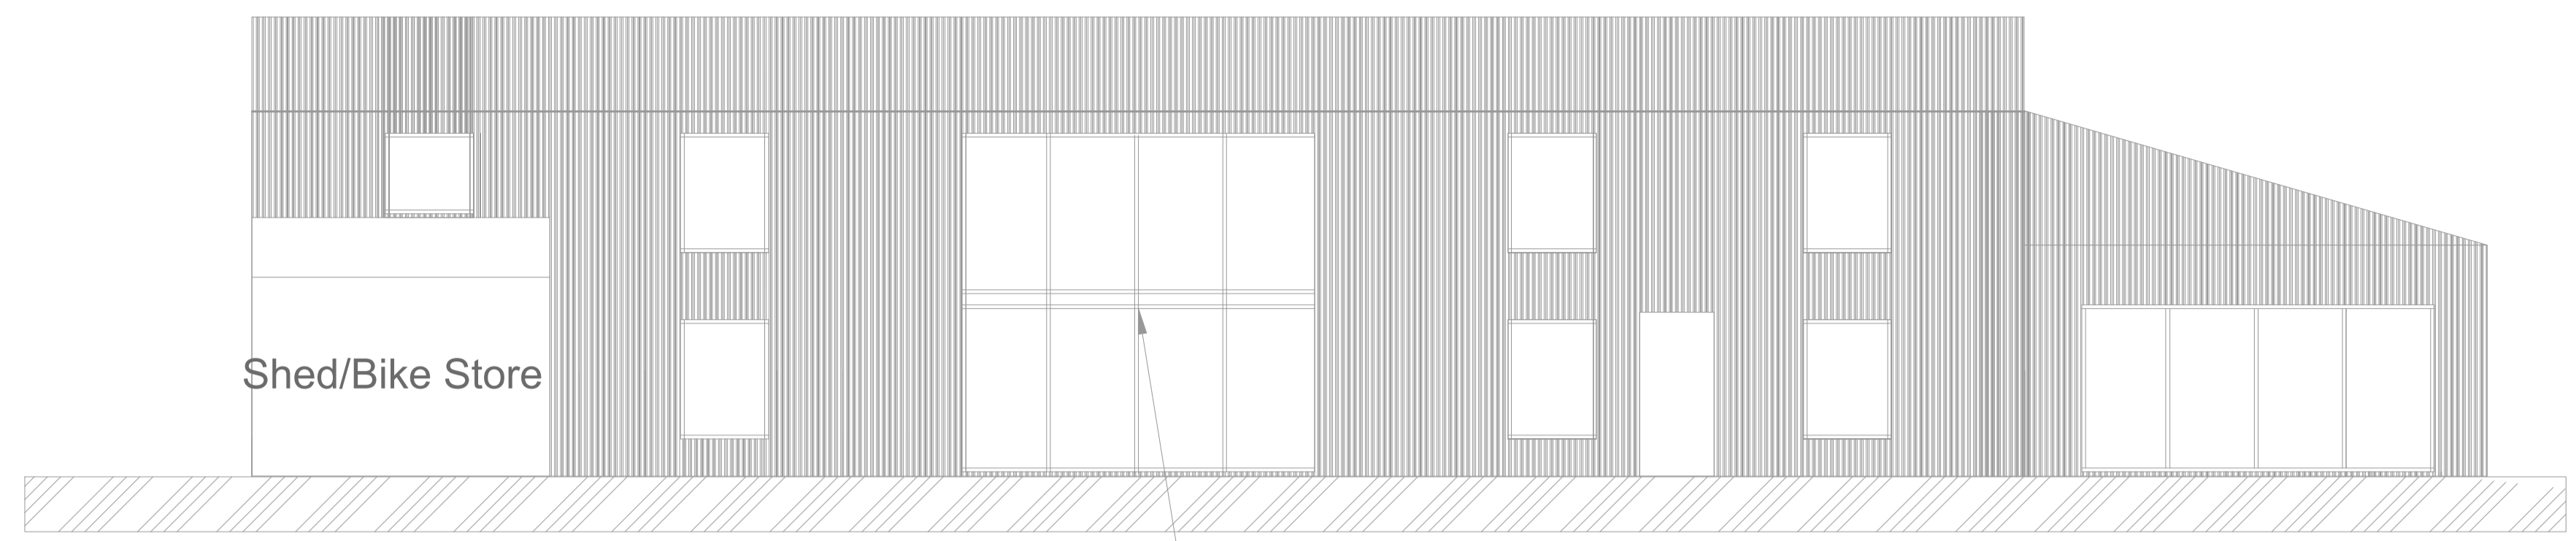

New Building Material is a mixture of concrete block, metal cladding, corrugated sheeting & Steel work

Glazing to enclosure existing opening


Opening Doors, grey metal frames

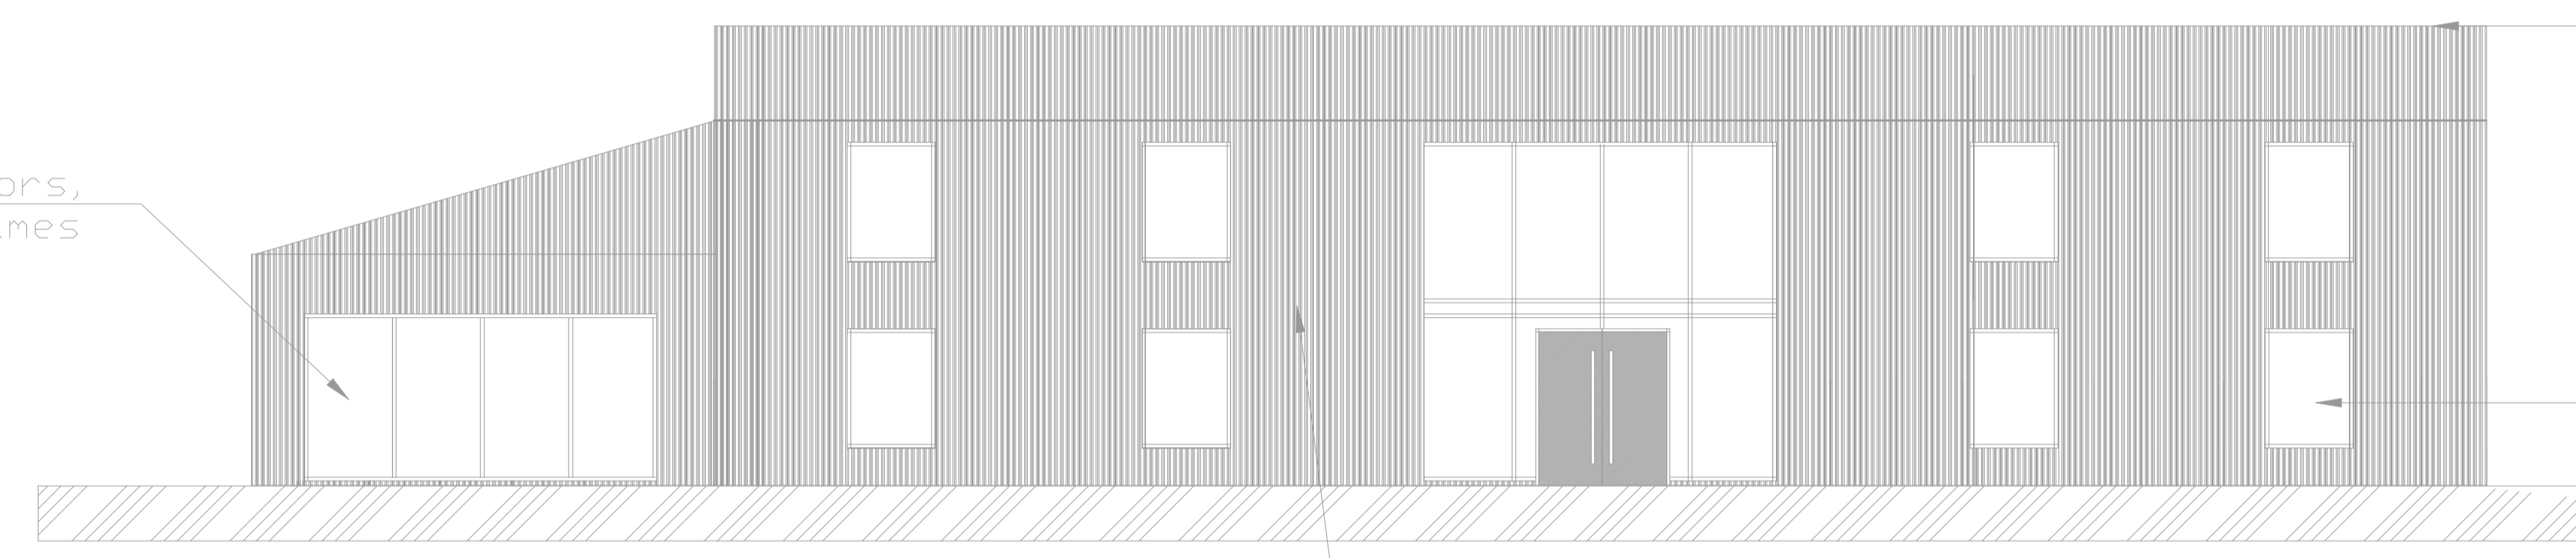

Roof cladding - compose lightweight roof sheets - light grey to match existing

Windows and doors in aluminium - Grey frames

Tin Sheeting cladding throughout - colour as existing

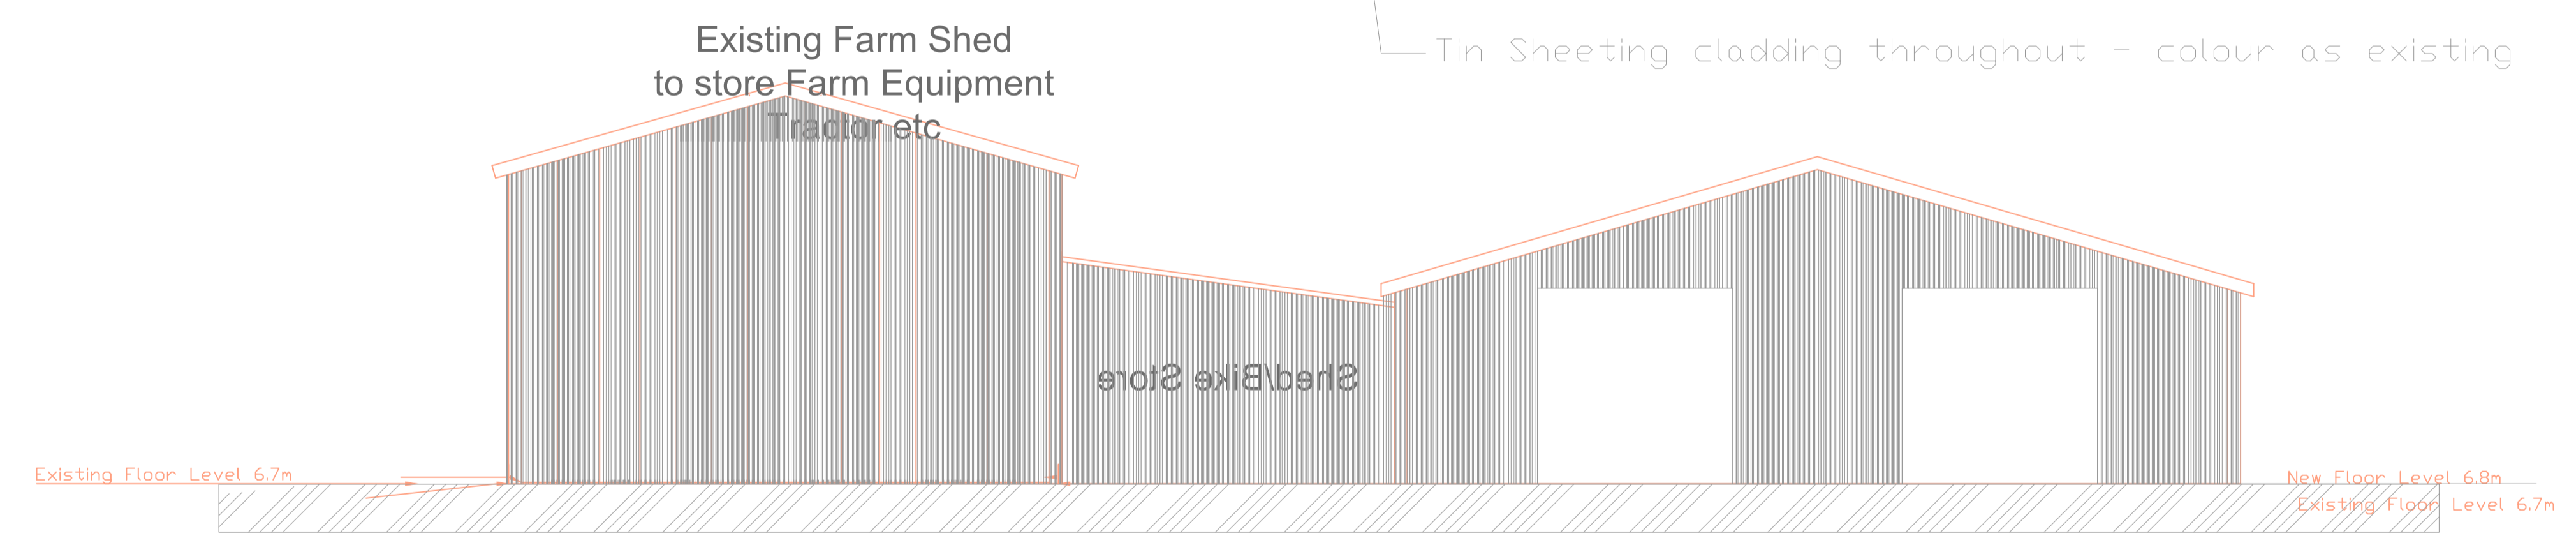


Existing Farm Shed to store Farm Equipment Tractor etc

Shed/Bike Store

First Floor Level 9.5m

New Floor Level 6.8m
Existing Floor Level 6.7m

Existing Floor Level 6.7m

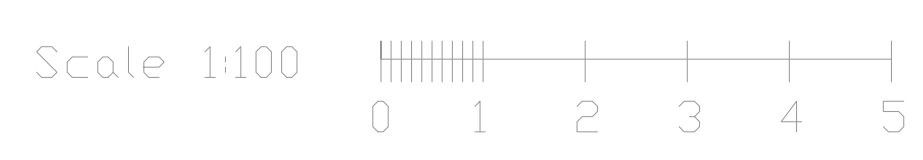

ISSUE No	CLASS Q PLANNING APP	
TITLE	LAUREL FARM EXISTING ELEVATIONS PILNING STREET BRISTOL BS354HN	
DATE	4/12/23	A1
DRAWING No	REF	
E700AW		ADVANCED PROCESS SOLUTIONS Ltd. TITAN WORKS OLD WHARF ROAD STOURBRIDGE WEST MIDLANDS DY8 4LR TEL: 01384 397 713 FAX: 01384 374 261 EMAIL: sales@aps-ltd.com
DRAWN	AW	SCALE 1:100
ISSUE No	A1	