


Note:
 Landscaping shown is indicative only, please refer to Tree Report and Landscaping Strategy Plans for existing and proposed planting.
 Refer to Drainage Strategy for storm & foul water proposals.

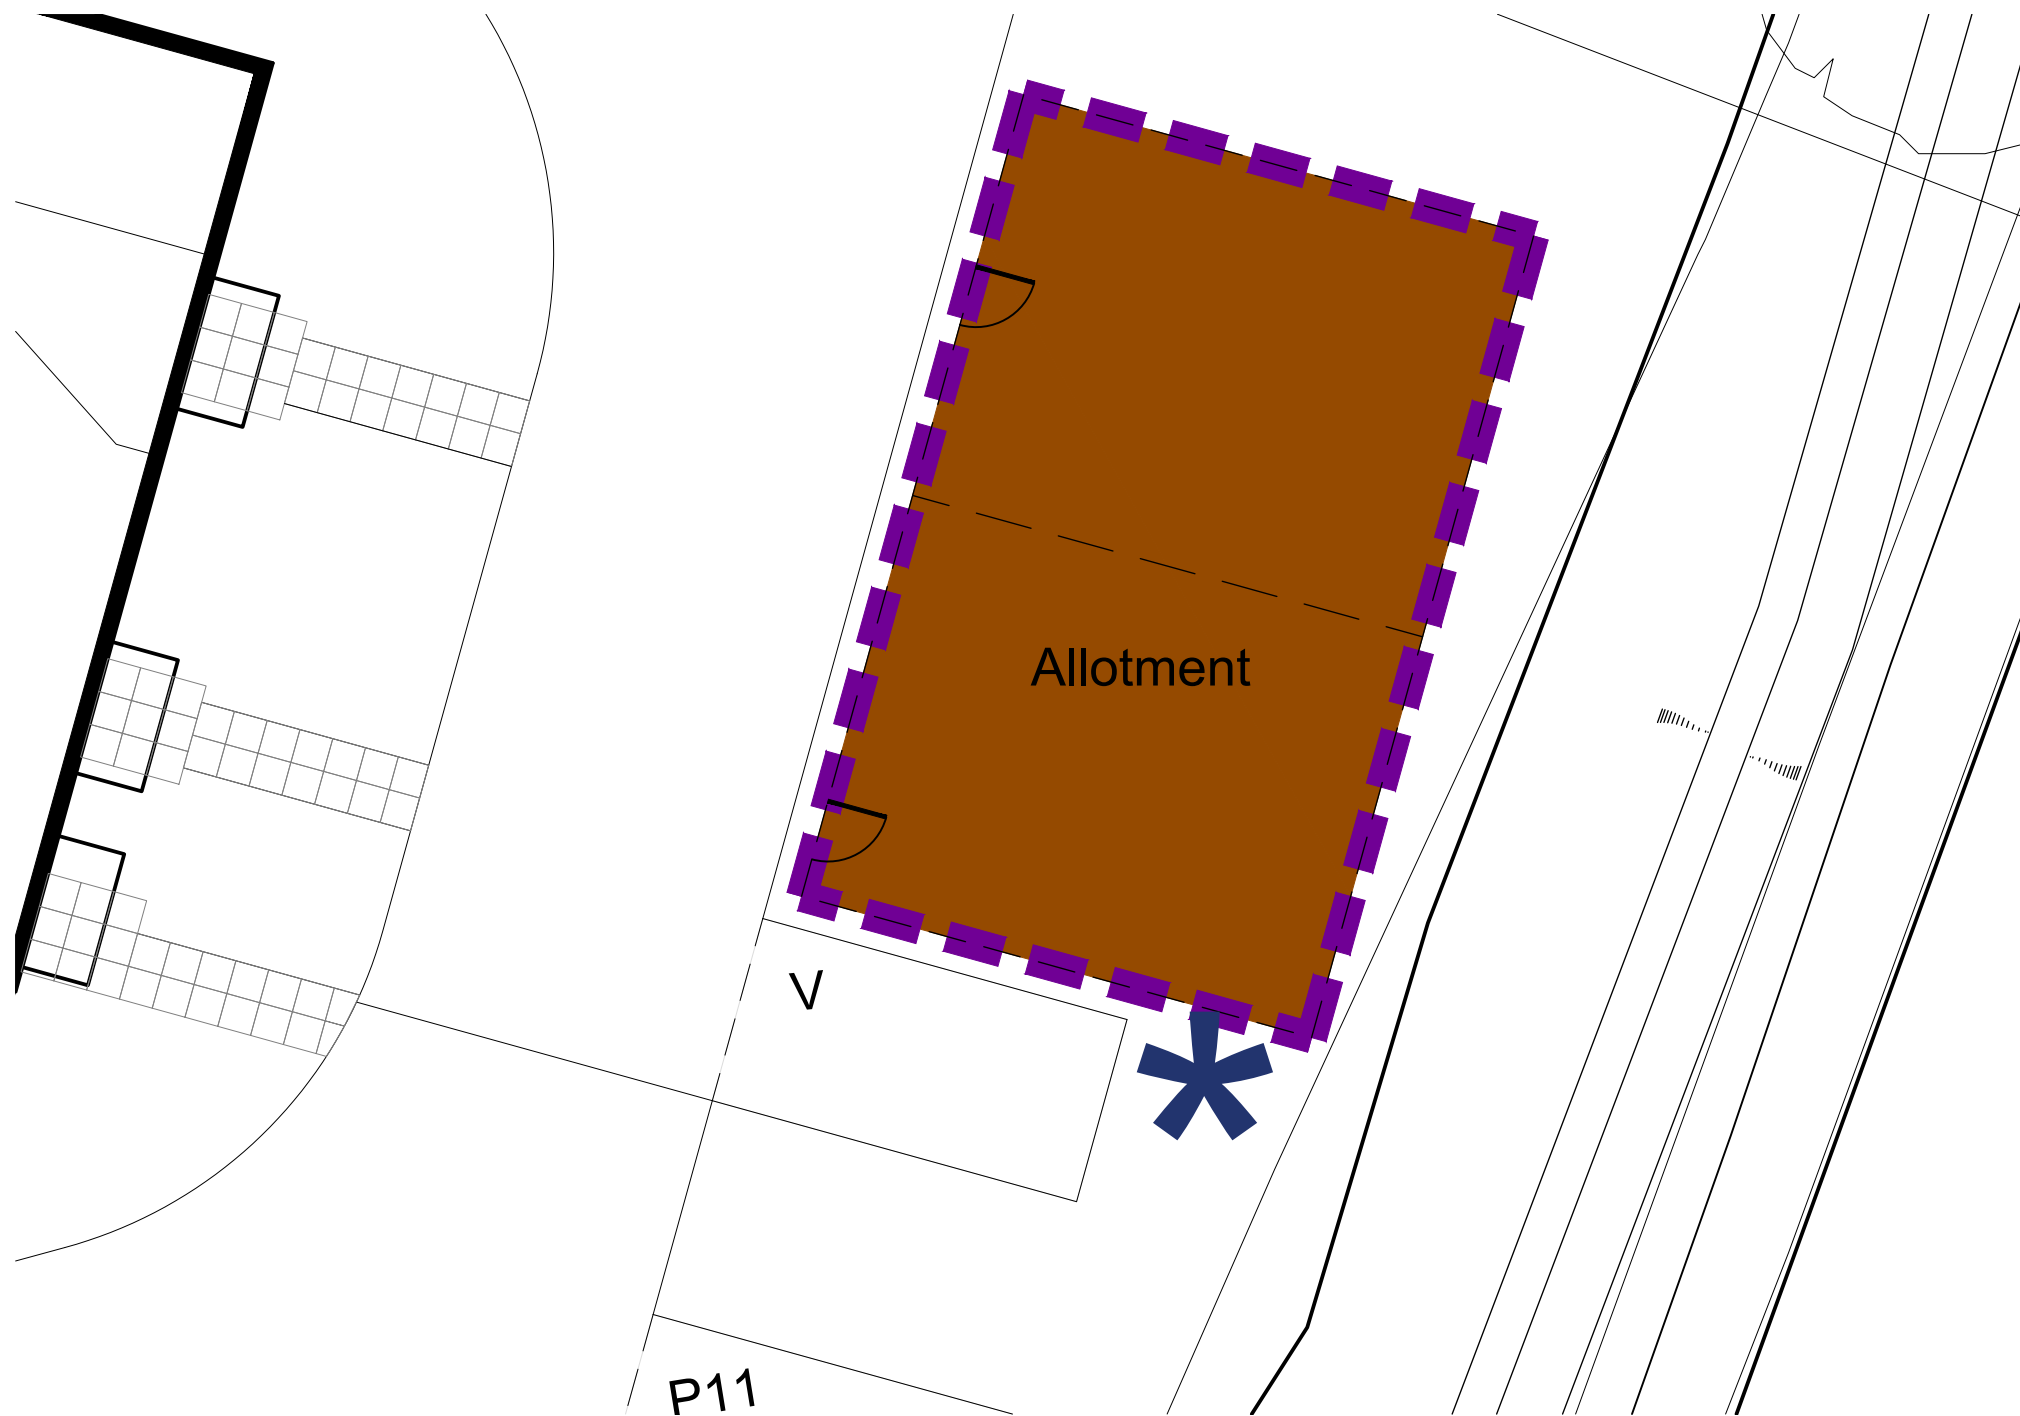

- Allotment - rotavated topsoil
- Allotment Water Supply - Refer to Service Plans
- 1.2m timber post and rail fence (wildlife proof mesh to bottom panels around allotment only)
- Allotment gate with latch



PLANNING

Revision				
Client:	COTSWOLD HOMES LTD	Scales:	1:100@A3	
Site Address:	LAND OFF SELMAN DRIVE, FALFIELD	Project Number:	814	
Drawing Title:	ALLOTMENT LAYOUT	Drawing Number:	134	
Date:	JULY 2023	Drawn by:	BT	
		Revision:		

<p>COTSWOLD HOMES</p>	<p>Chartered Institute of Architectural Technologists</p>	<p>Trower Davies Architectural Consultants</p>	8 Manor Park Mackenzie Way Cheltenham Gloucestershire GL51 9TX Tel: 01242 224247
------------------------------	---	---	---