



Proposed Site Section X - X

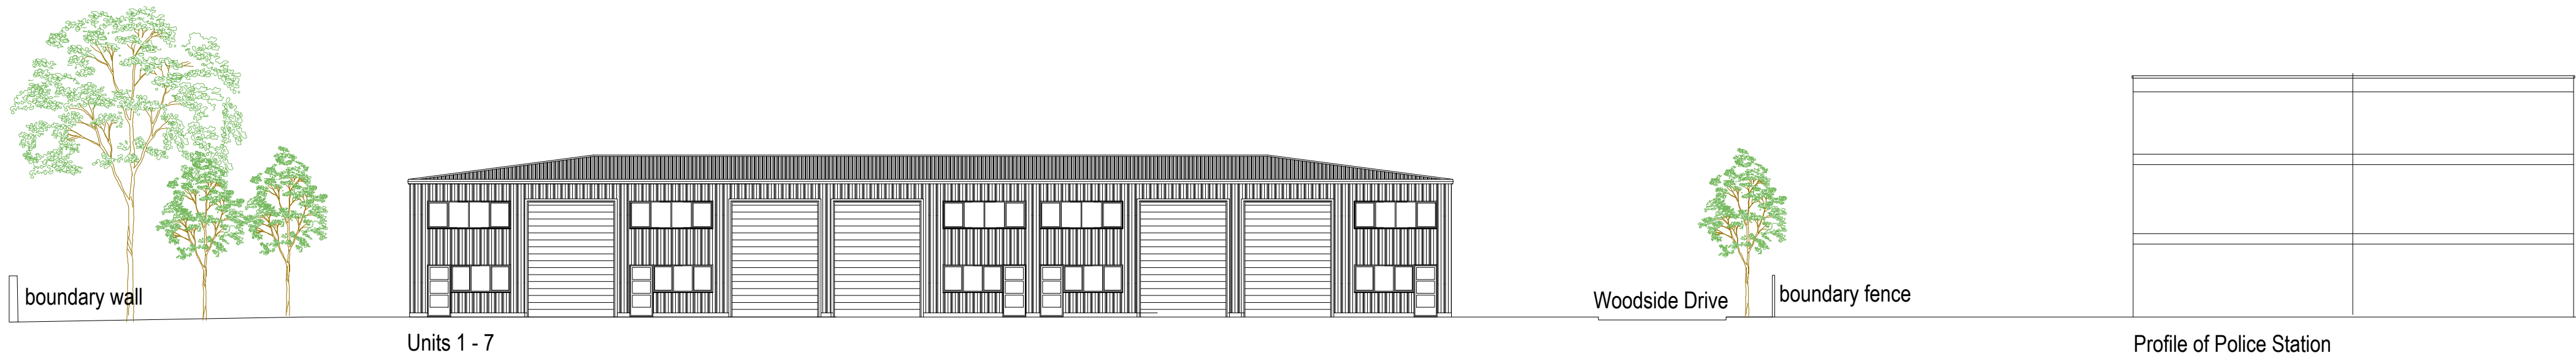

Proposed Site Section Y - Y

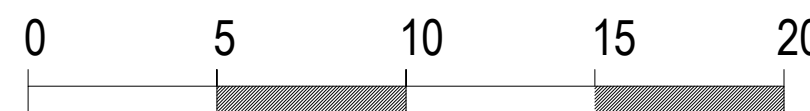

Rev:	Date:	Note
A	Oct 2023	general revised
B	Nov 2023	general revised
C	Dec 2023	general revised

Proposed Commercial Development at
Oaklands Gloucester Road
Almondsbury Bristol

Site Sections

Date:
Jun 2023

Scale:
1:200 @ A2

DWG No:
3375/206C

David Cahill
 Design Consultants Ltd
 Unit 2 Office 4 Tower Lane Business Park
 Warmley Bristol BS30 8XT
 Tel: 01179618888
 Email: davidcahilldesign@bopenworld.com