
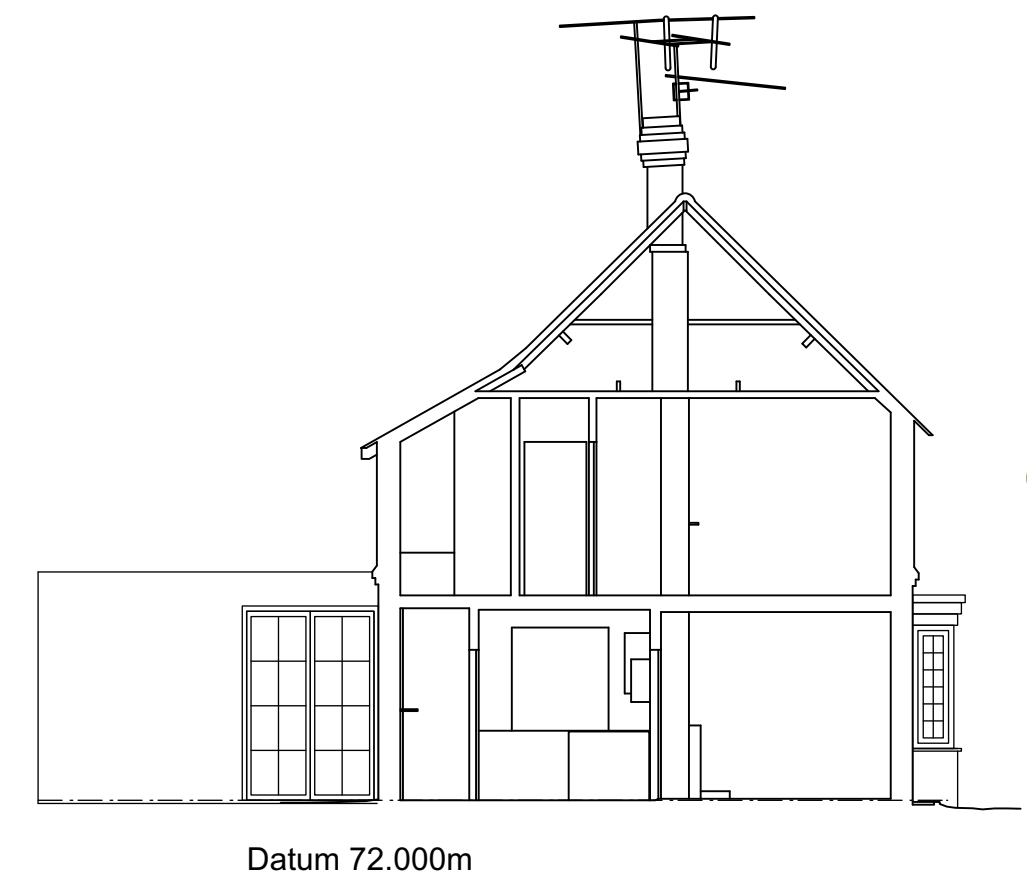
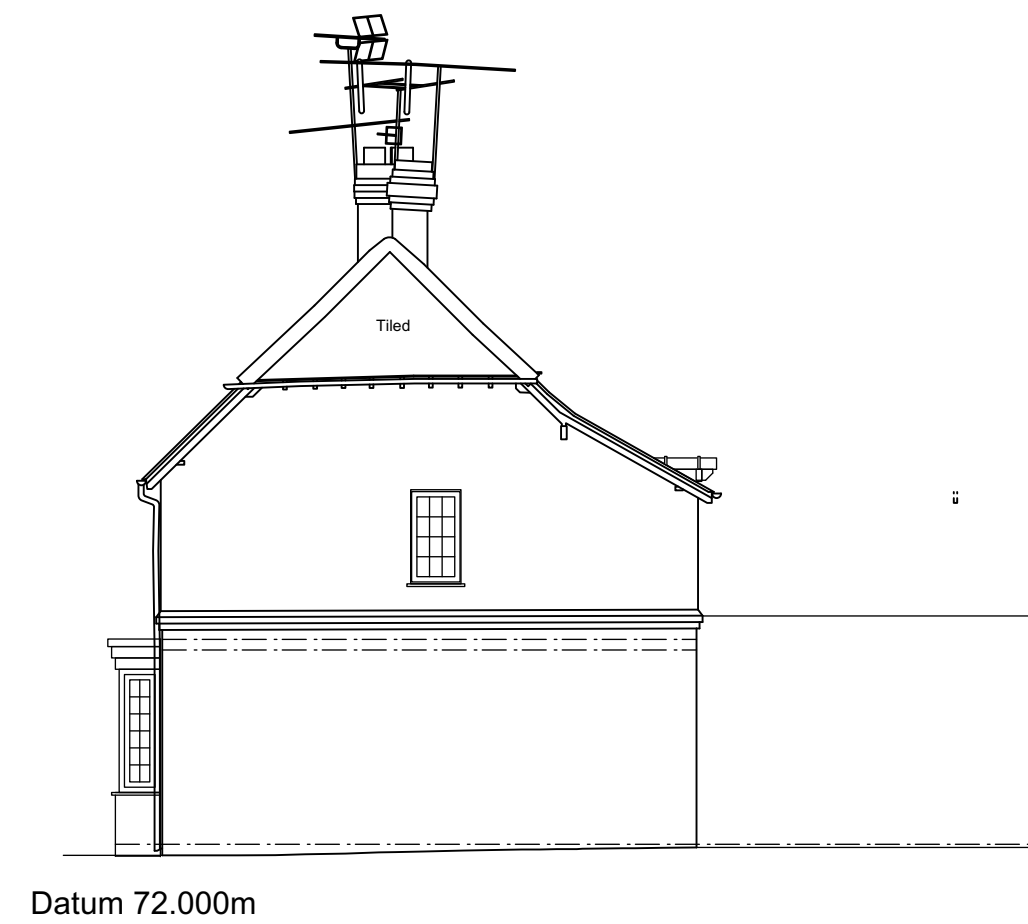
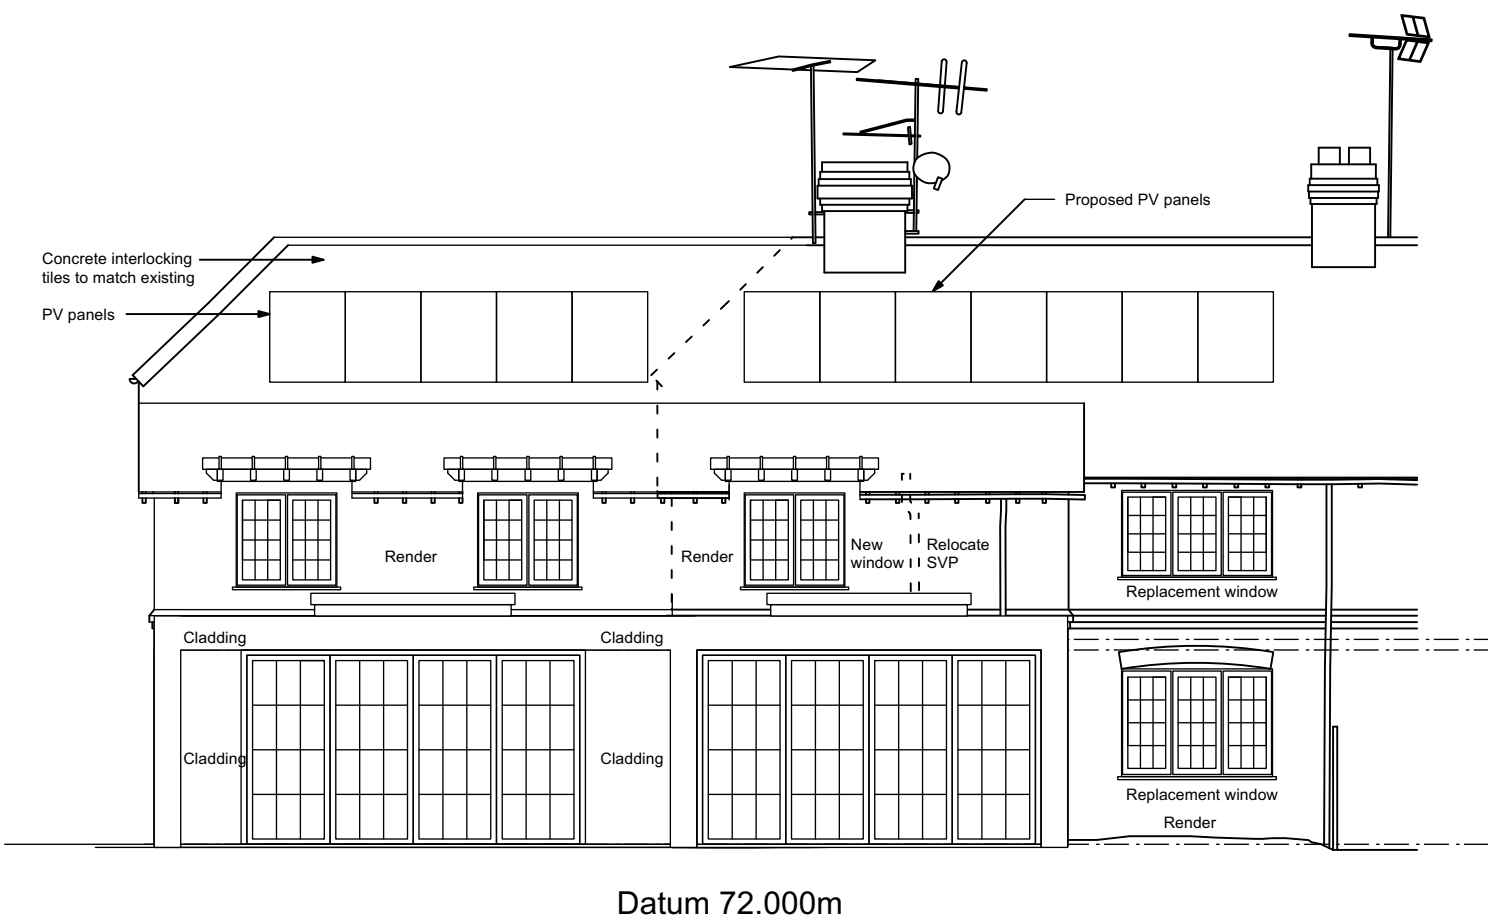


NOTES:  
 1. This drawing and its design is the copyright of Cotswold Architects Ltd. and may not be reproduced in any form without their prior consent.  
 2. Do not scale off this drawing.  
 3. Dimensions to be checked on site.

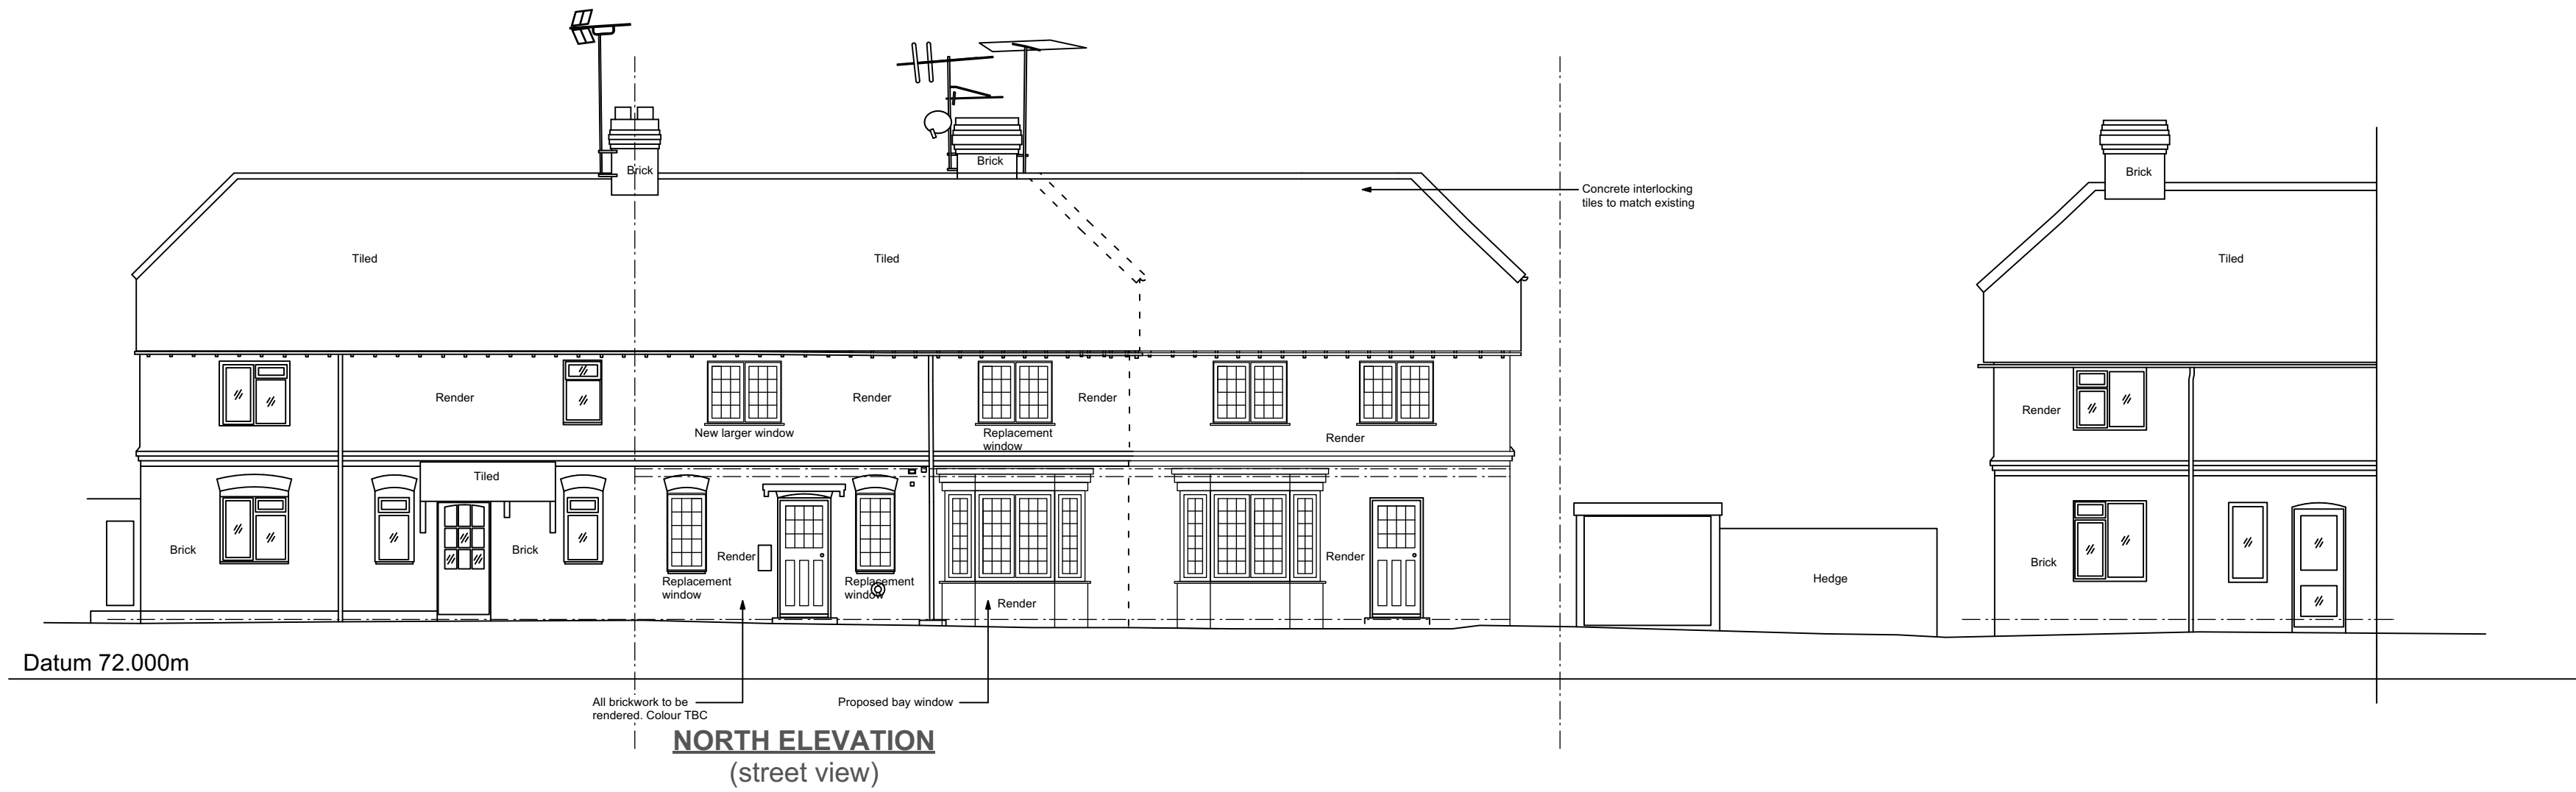

CLIENT:  
**Mr Deacon**  
**cotswold architects.**  
 RIBA CHARTERED ARCHITECTS  
[www.cotswoldarchitects.com](http://www.cotswoldarchitects.com)  
[info@cotswoldarchitects.com](mailto:info@cotswoldarchitects.com)

PROJECT:  
 Proposed Extension & New Dwelling:  
 331 Prestbury Road  
 Prestbury  
 Cheltenham  
 GL52 3DF

TITLE:  
**Proposed Elevations**

DRAWING NO.	REV.
<b>23-014-P-E01</b>	.

SCALE:  
 1:100@A2

DATE:  
 Dec 2023

