
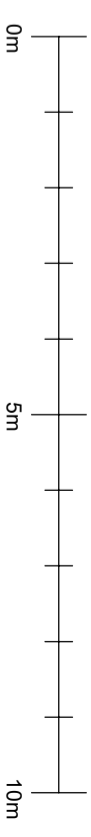


NOTE  
This drawing is copyright.  
Do not scale. Use figured dimensions only.  
The contractor is to check all dimensions on site before commencement of the works.  
Discrepancies must be reported immediately to the architect before proceeding.

REV	DATE	DESCRIPTION	CHK
-----	------	-------------	-----

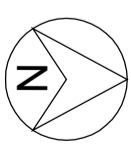

Scale 1:100

**PLANNING**

**iane duncan**  
architects+  
interiors

The Old Warehouse  
Chalfont Station Road  
Little Chalfont, Amersham  
Bucks HP7 9PN  
+44 (0)1494 766 999  
info@janeduncanarchitects.co.uk  
janeduncanarchitects.co.uk

CLIENT  
**Mr Steven and David Hall**

ADDRESS  
**Orchard Cottage, Stag Lane, Chorleywood**


PROJECT  
**Proposed Alterations and Extensions**

DRAWING TITLE  
**Existing Elevations**

DRAWING NO. REV.  
**PL082**

SCALE DATE DRAWN CHECKED  
**1:100@ A3 11.12.23 KP KP**

Side Elevation

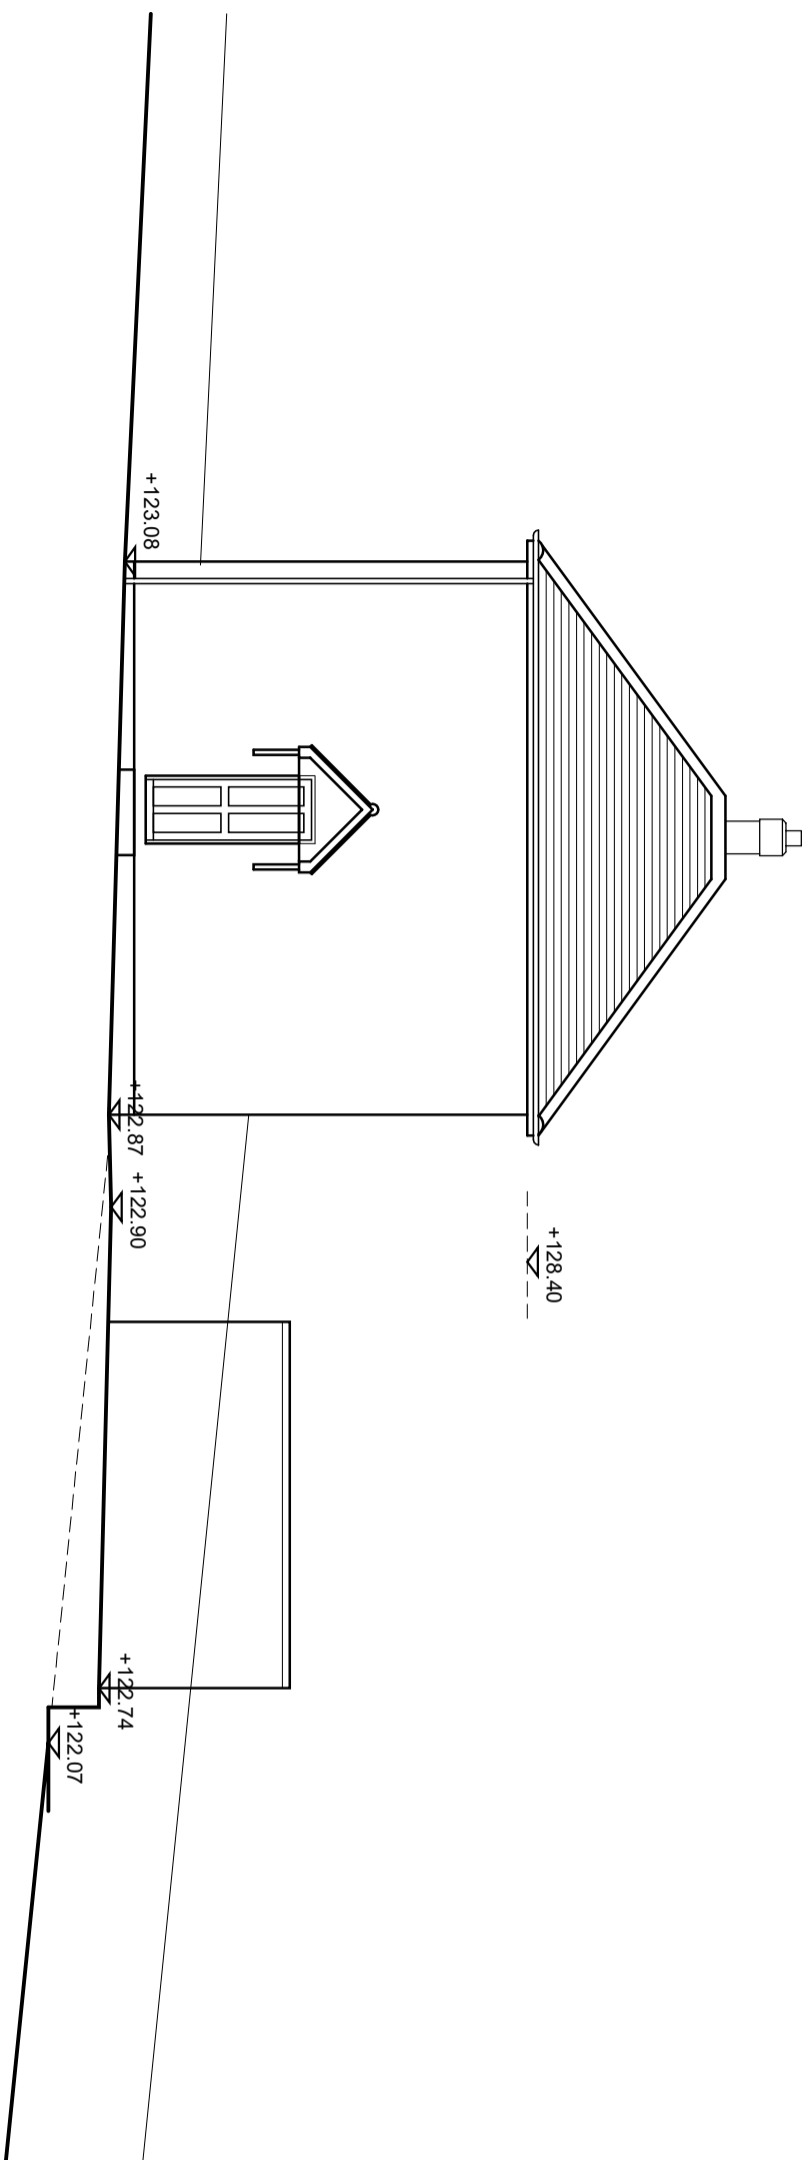

Side Elevation

