

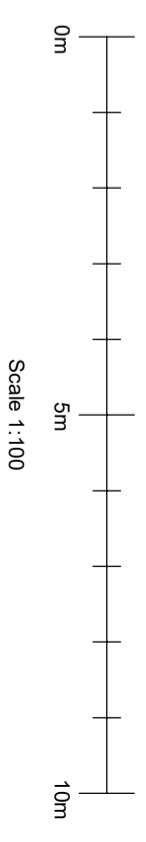


NOTE
 This drawing is copyright.
 Do not scale. Use figured dimensions only.
 The contractor is to check all dimensions on site before commencement of the works.
 Discrepancies must be reported immediately to the architect before proceeding.

REV	DATE	DESCRIPTION	CHK

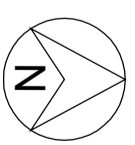

LEGEND	
	Proposed demolitions
1	Proposed replacement porch overhang
2	Proposed replacement clay tiles
3	Proposed white render finish
4	White UPVC double glazed windows/doors
5	Proposed gate

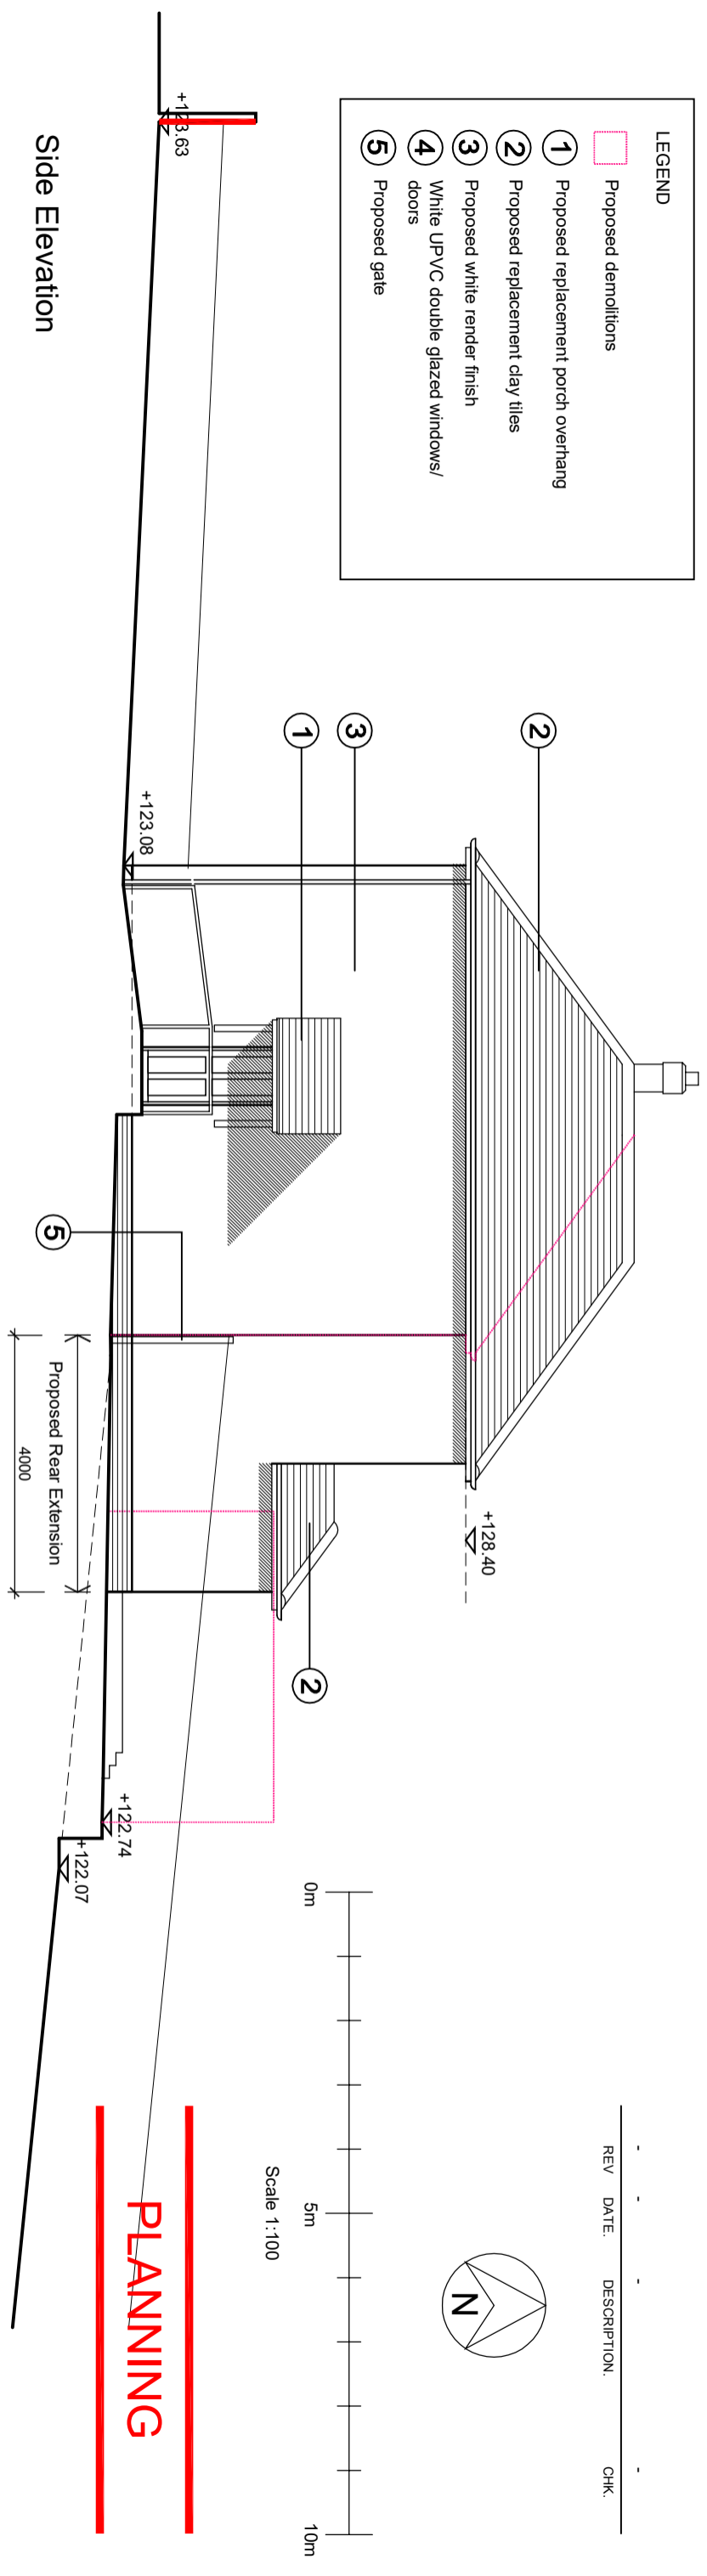


Side Elevation

PLANNING

iane duncan
 architects+
 interiors

The Old Warehouse
 Chalfont Station Road
 Little Chalfont, Amersham
 Bucks HP7 9PN
 +44 (0)1494 766 999
 info@ianeduncanarchitects.co.uk
 ianeduncanarchitects.co.uk

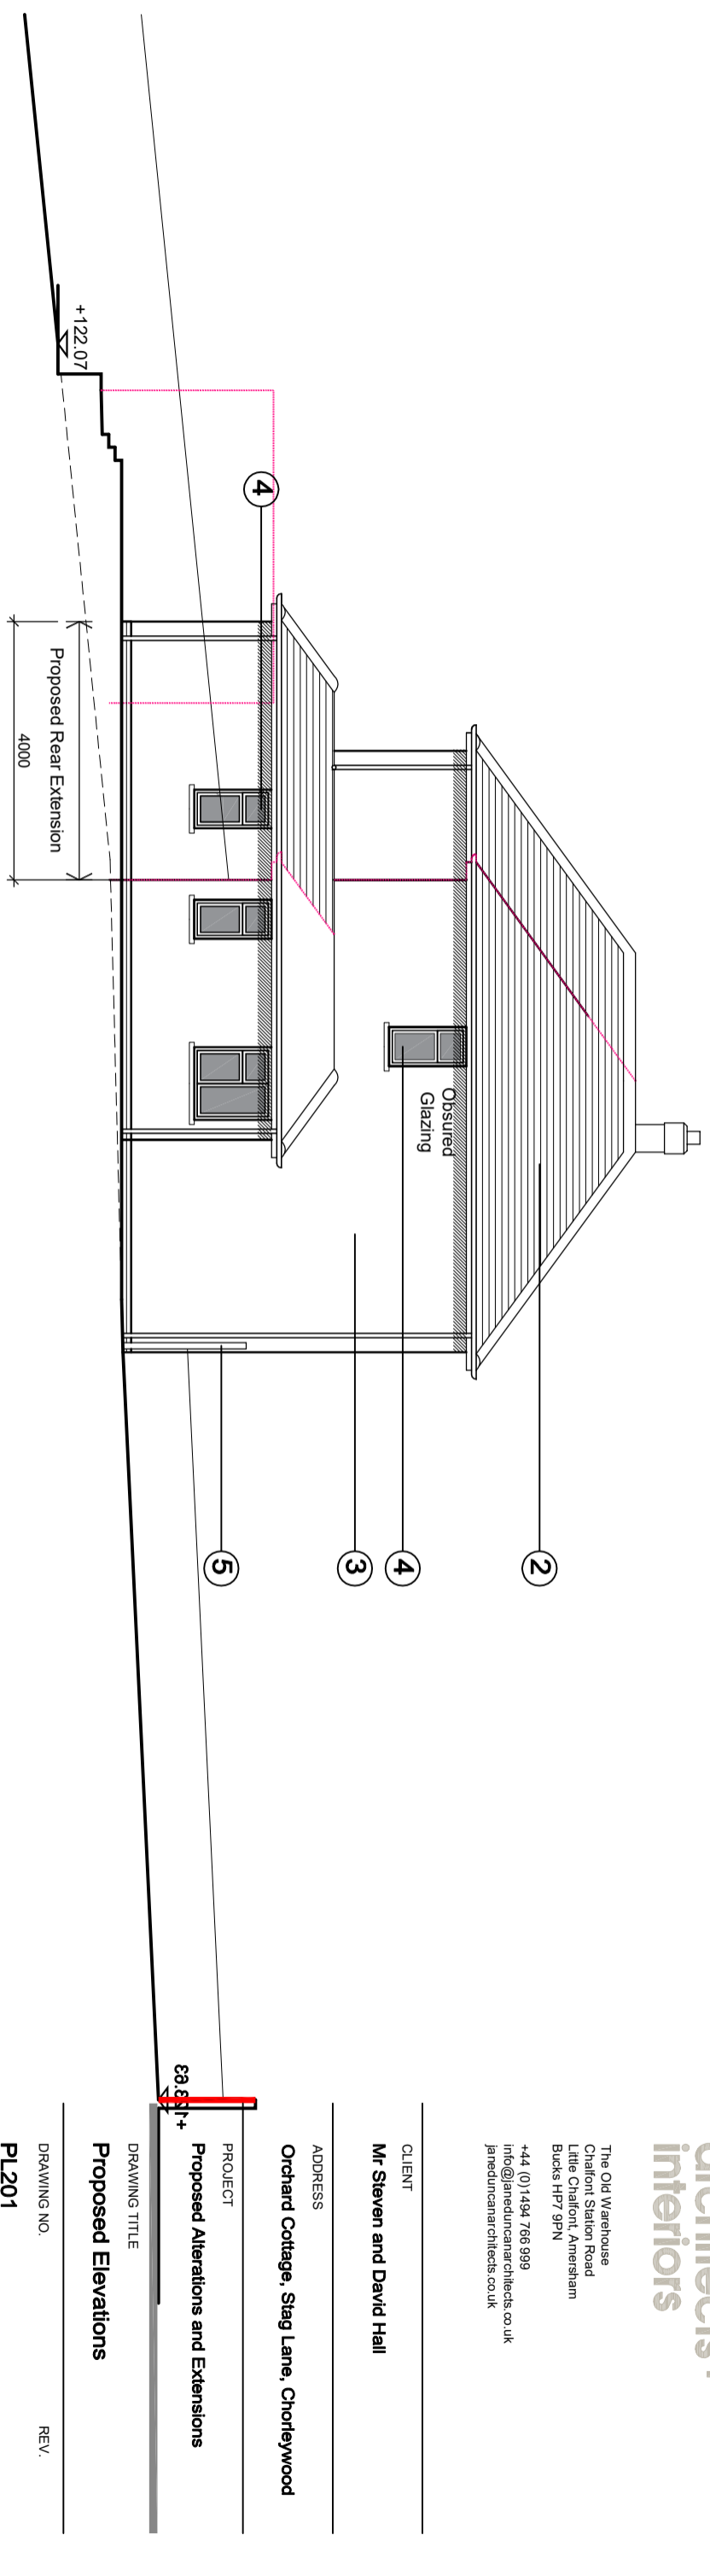

Side Elevation

CLIENT
 Mr Steven and David Hall

ADDRESS
 Orchard Cottage, Stag Lane, Chorleywood

PROJECT
 Proposed Alterations and Extensions

DRAWING TITLE
 Proposed Elevations

DRAWING NO.	REV.
PL201	

SCALE	DATE	DRAWN	CHECKED
1:100 @ A311.12.23	KP	KP	