




NOTE:
 IT IS THE CONTRACTOR'S RESPONSIBILITY TO ENSURE THAT THE WORKS REFERRED TO ON THE DRAWING MEET AND COMPLY WITH ALL CURRENT LEGISLATION THAT MAY BE APPLICABLE TO THEM WHETHER SPECIFICALLY STATED OR NOT.
 THE CONTRACTOR IS TO CHECK AND VERIFY ALL BUILDING AND SITE DIMENSIONS, LEVELS AND SEWER INVERT LEVELS AND CONNECTION POINTS BEFORE WORK COMMENCES.
 THIS DRAWING MUST BE READ WITH AND CHECKED AGAINST ANY STRUCTURAL OR OTHER SPECIALIST DRAWINGS PROVIDED.
 ANY DISCREPANCIES TO BE NOTIFIED TO THE CLIENT IMMEDIATELY.
 THIS DRAWING IS COPYRIGHT AND MAY NOT BE COPIED OR REPRODUCED WITHOUT THE WRITTEN PERMISSION OF ADAM DESIGN.
 ALL DIMENSIONS DEPICTED ARE APPROXIMATE AND SUBJECT TO CHECKING ON SITE. NOT TO BE SCALED FROM THIS DRAWING.

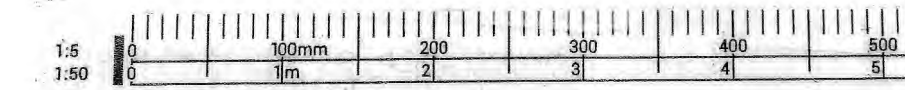


SCALE 1:50

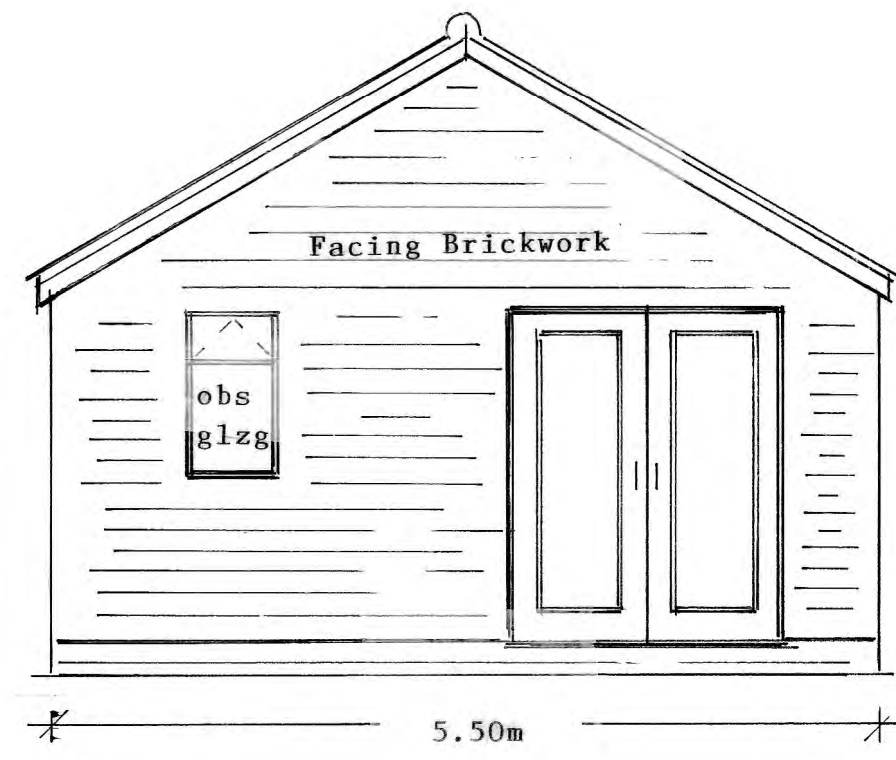


FRONT ELEV.

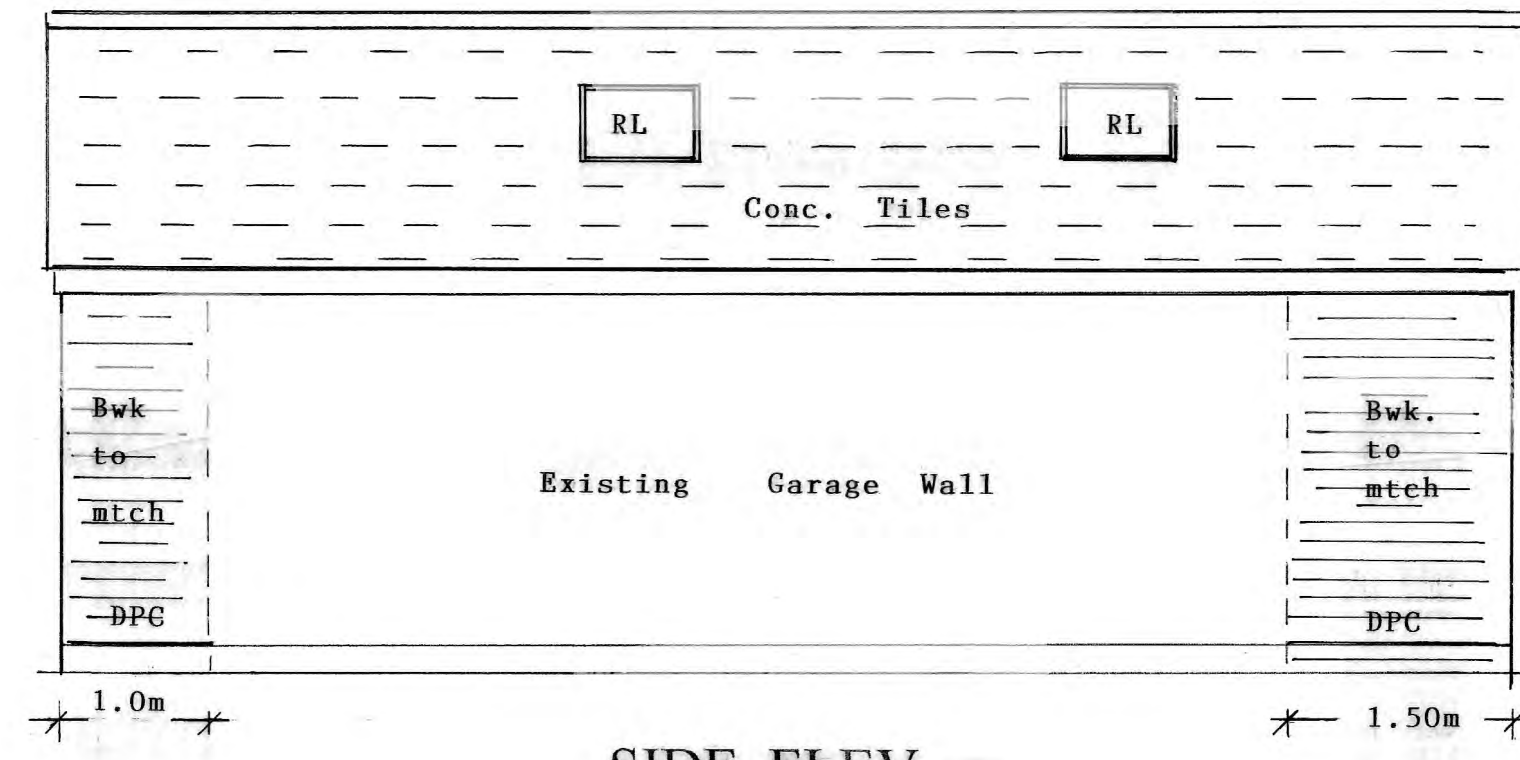


**SIDE ELEV.
(Facing Driveway)**

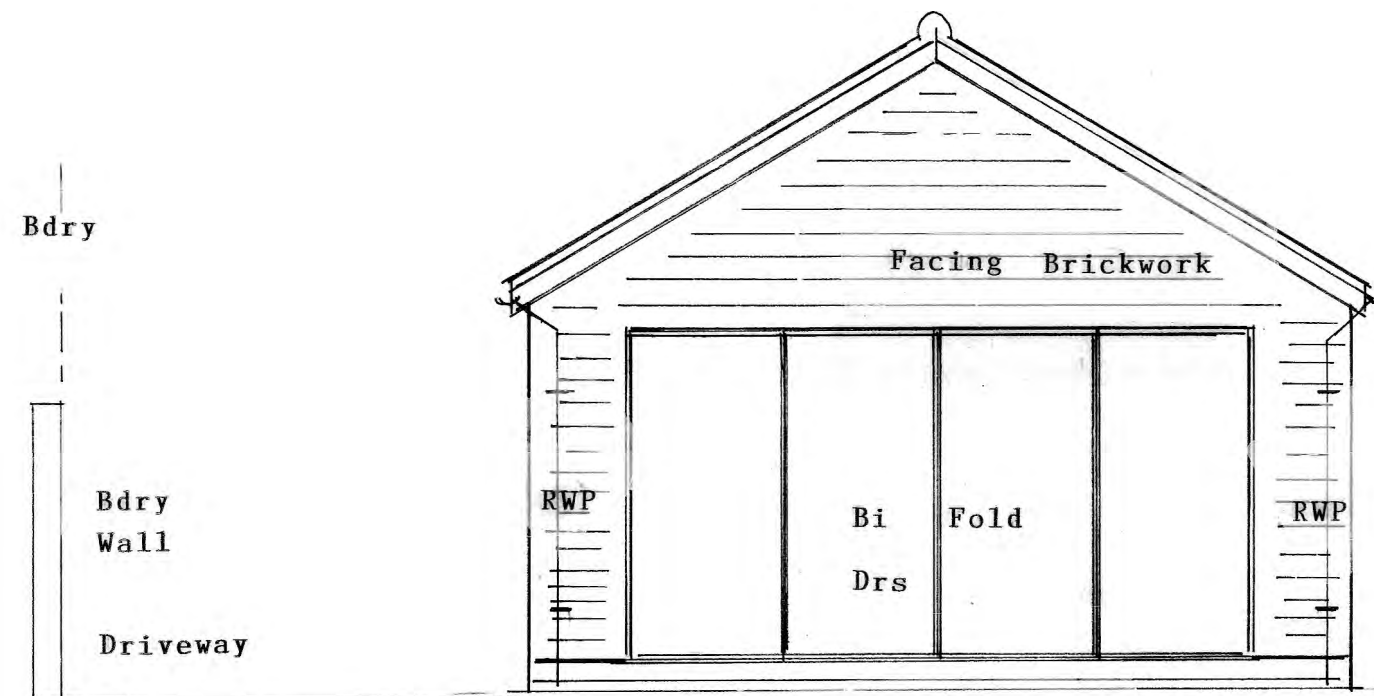

REAR ELEV.

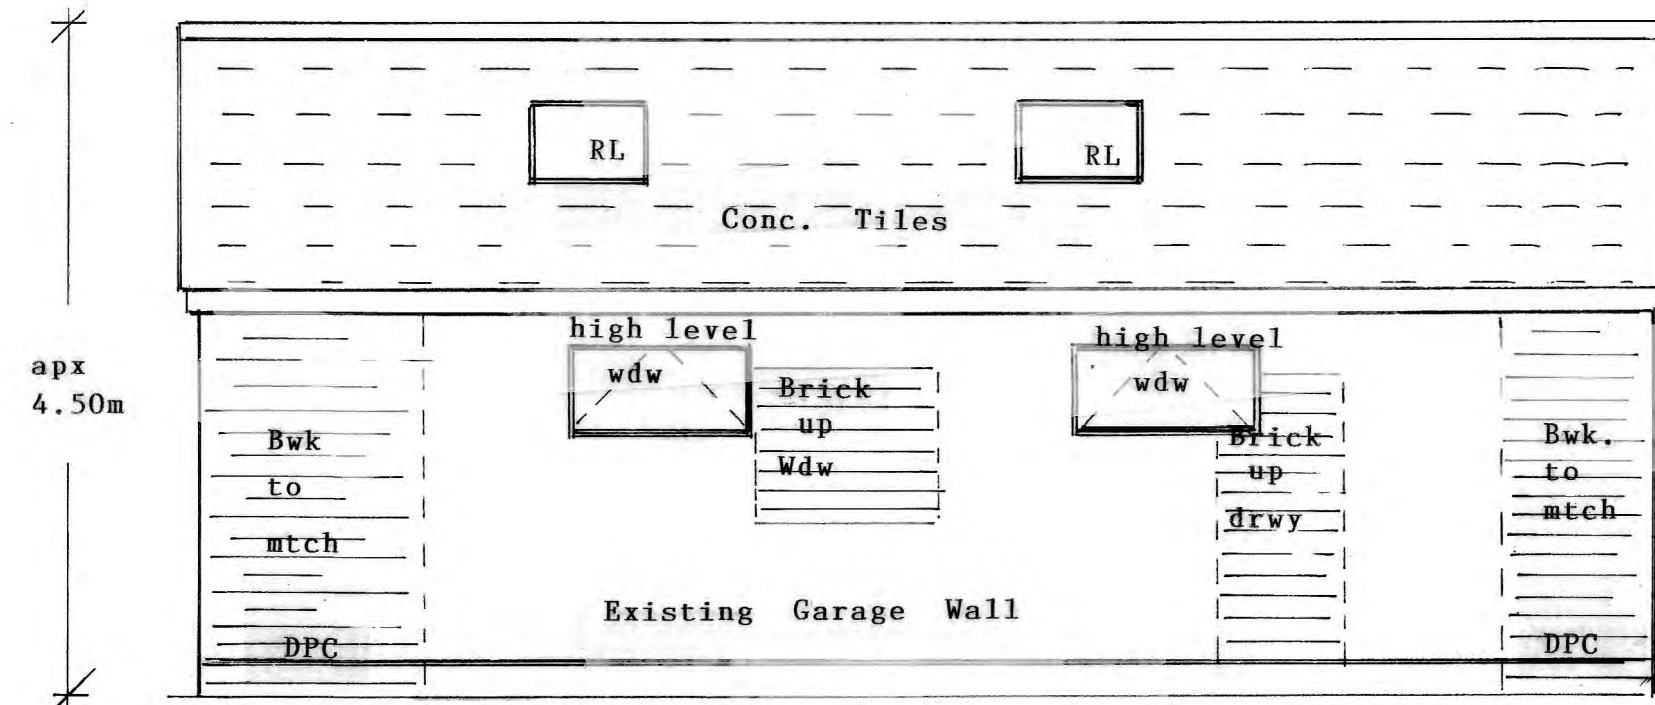

**SIDE ELEV.
(Facing Garden)**

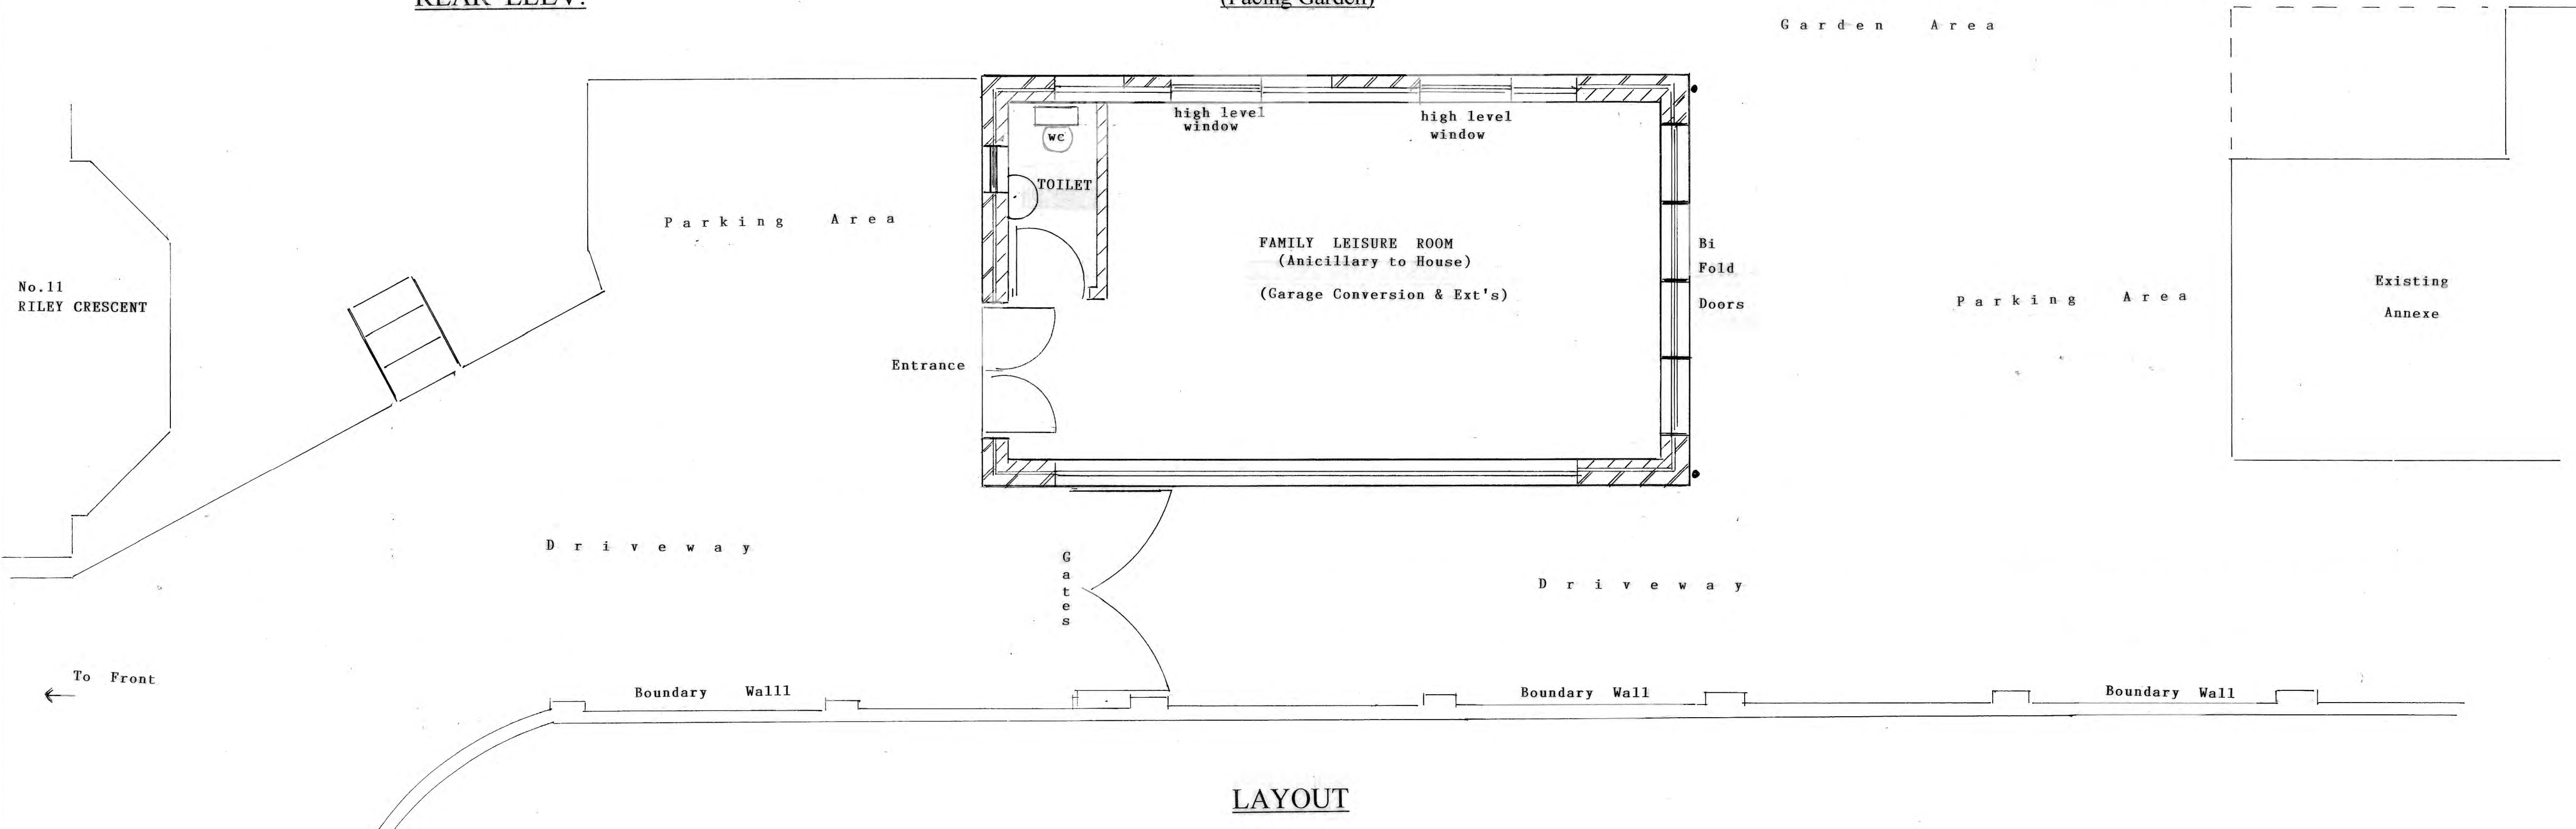

LAYOUT

**PROPOSED
ELEVATIONS
& LAYOUT (1:50)**

ADAM DESIGN		The White House, 194, Penn Road, Wolverhampton, WV3 0EQ. Tel: 01902 620200 Email: adamdesign@sky.com
ARCHITECTURAL DESIGN & BUILDING CONSULTANTS		
Job Title: GARAGE CONVRSN.& EXT'S INTO FAMILY LEISURE ROOM		
Site: 11 Riley Crescent, Penn, Wolverhampton. WV3 7DR		
Client: Dr. & Mrs. YUSUF		
Scale: 1 : 50	Date: DEC. 2023	
Drg. No: 2 of 2 (Plg)-PROPOSED DETAILS		