




Alterations and Extension to Dwelling at 2 Torry Road, Huntly, AB54 8HQ


This drawing is copyright of FS Architecture and should not be reproduced without express written consent and is to be read in conjunction with all related drawings.
Contractor & Sub-Contractors to verify all dimensions on site prior to construction or commencing manufacture.
Do not scale this drawing. Any discrepancies in this drawing to be reported to the Architect prior to construction.
m:07776 801 238
e: fiona@fs-architecture.com

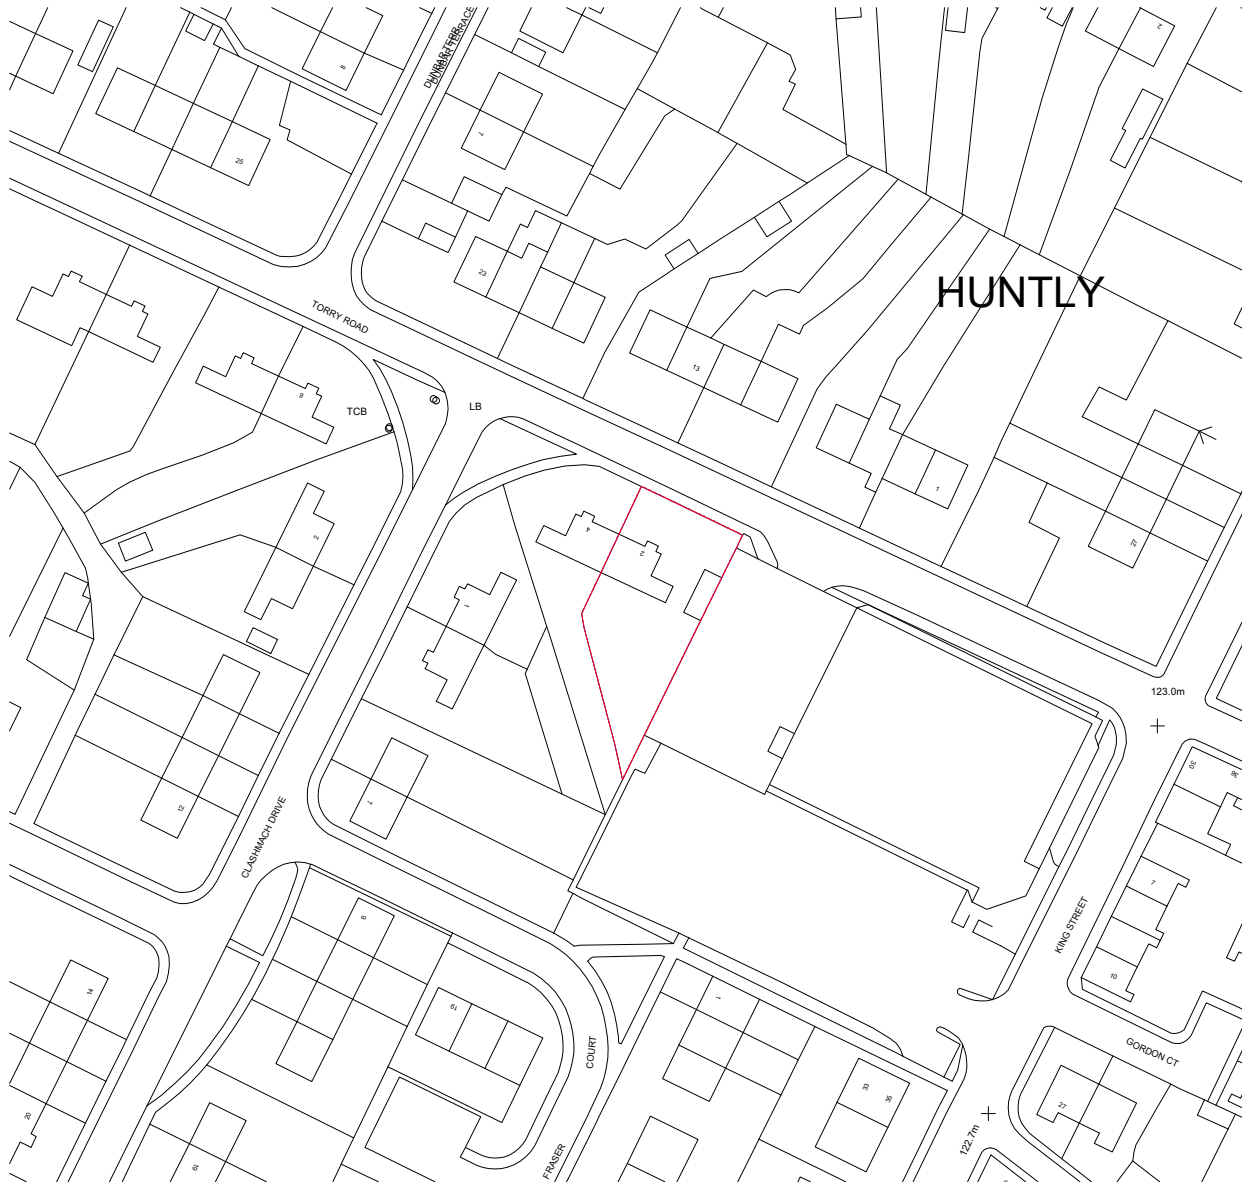

HUNTLY

Location Plan
Scale 1:1250

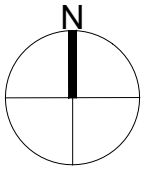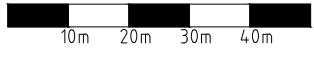

Rev	Initial	Date
 FSARCHITECTURE		

Willowbrook
Insch
Aberdeenshire
AB52 6LF
tel 07776 801 238
Job Title
Alterations and Extension to
Dwelling at 2 Torry Road,
Huntly, Ab54 8HQ

Drawing Title
LOCATION PLAN

Drawing Number
2347-P-001

Date Revision
02.11.23 -

Drawing By Scale
TR As noted (A4)

Drawing Status
PLANNING