



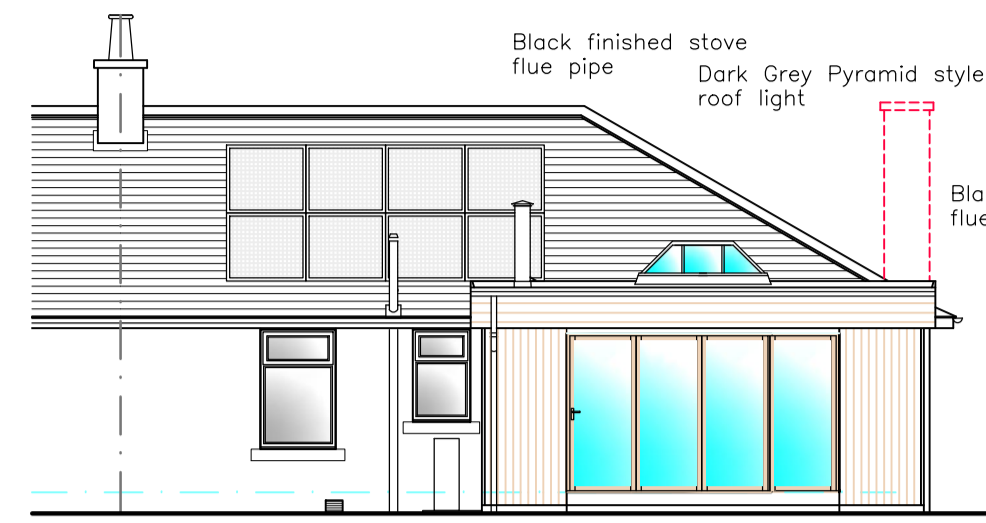

NORTH ELEVATION




SOUTH ELEVATION

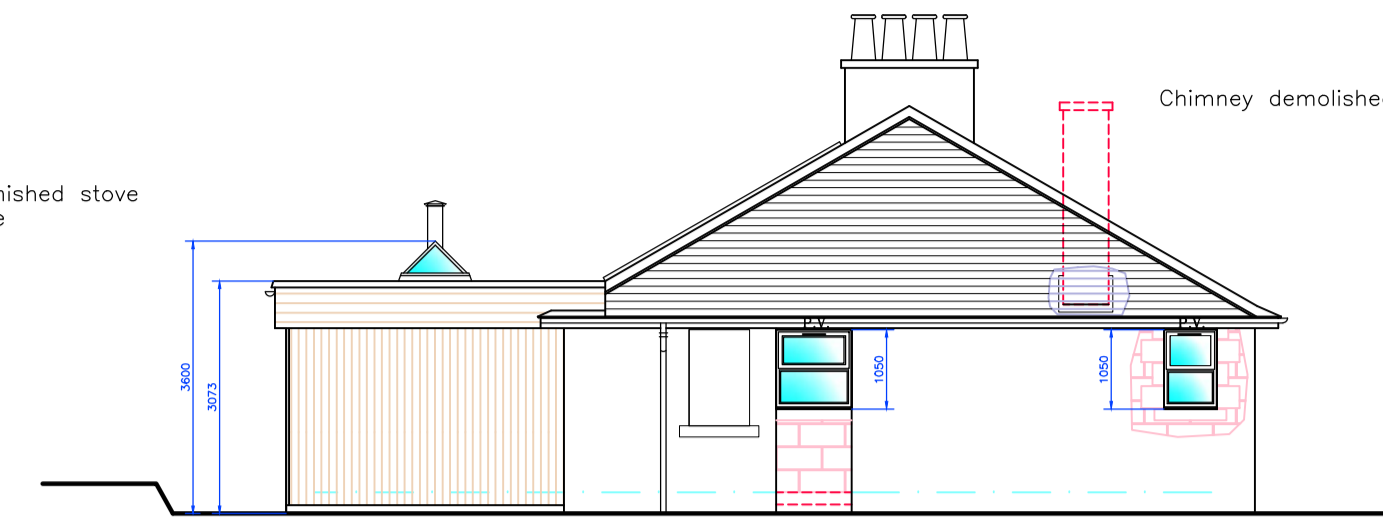


EAST ELEVATION


New windows to be white finished UPVC.

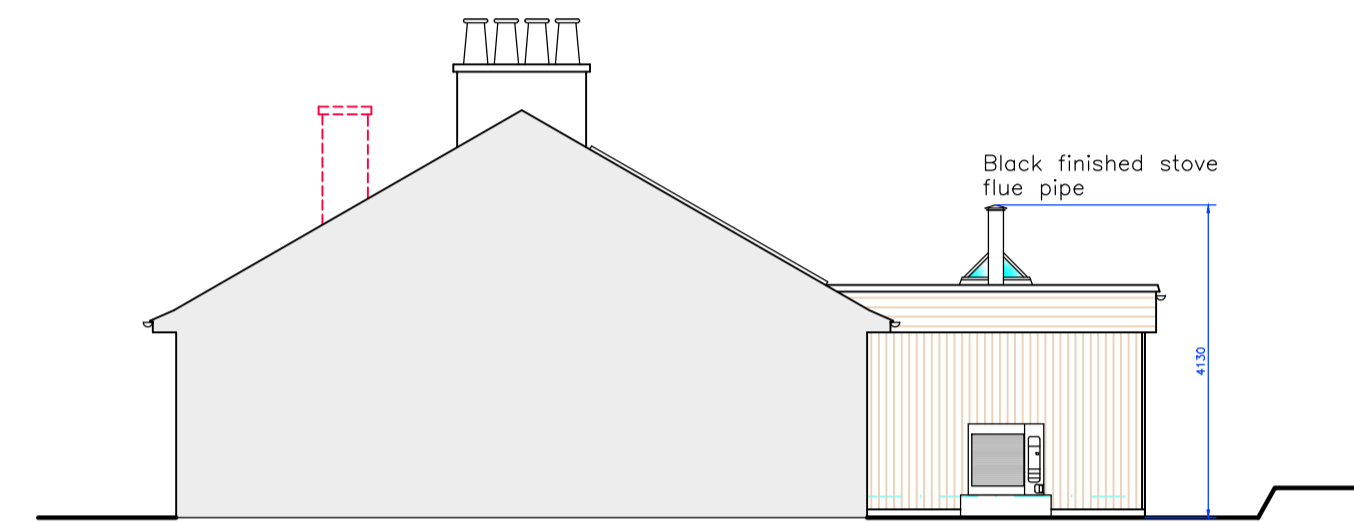

WEST ELEVATION

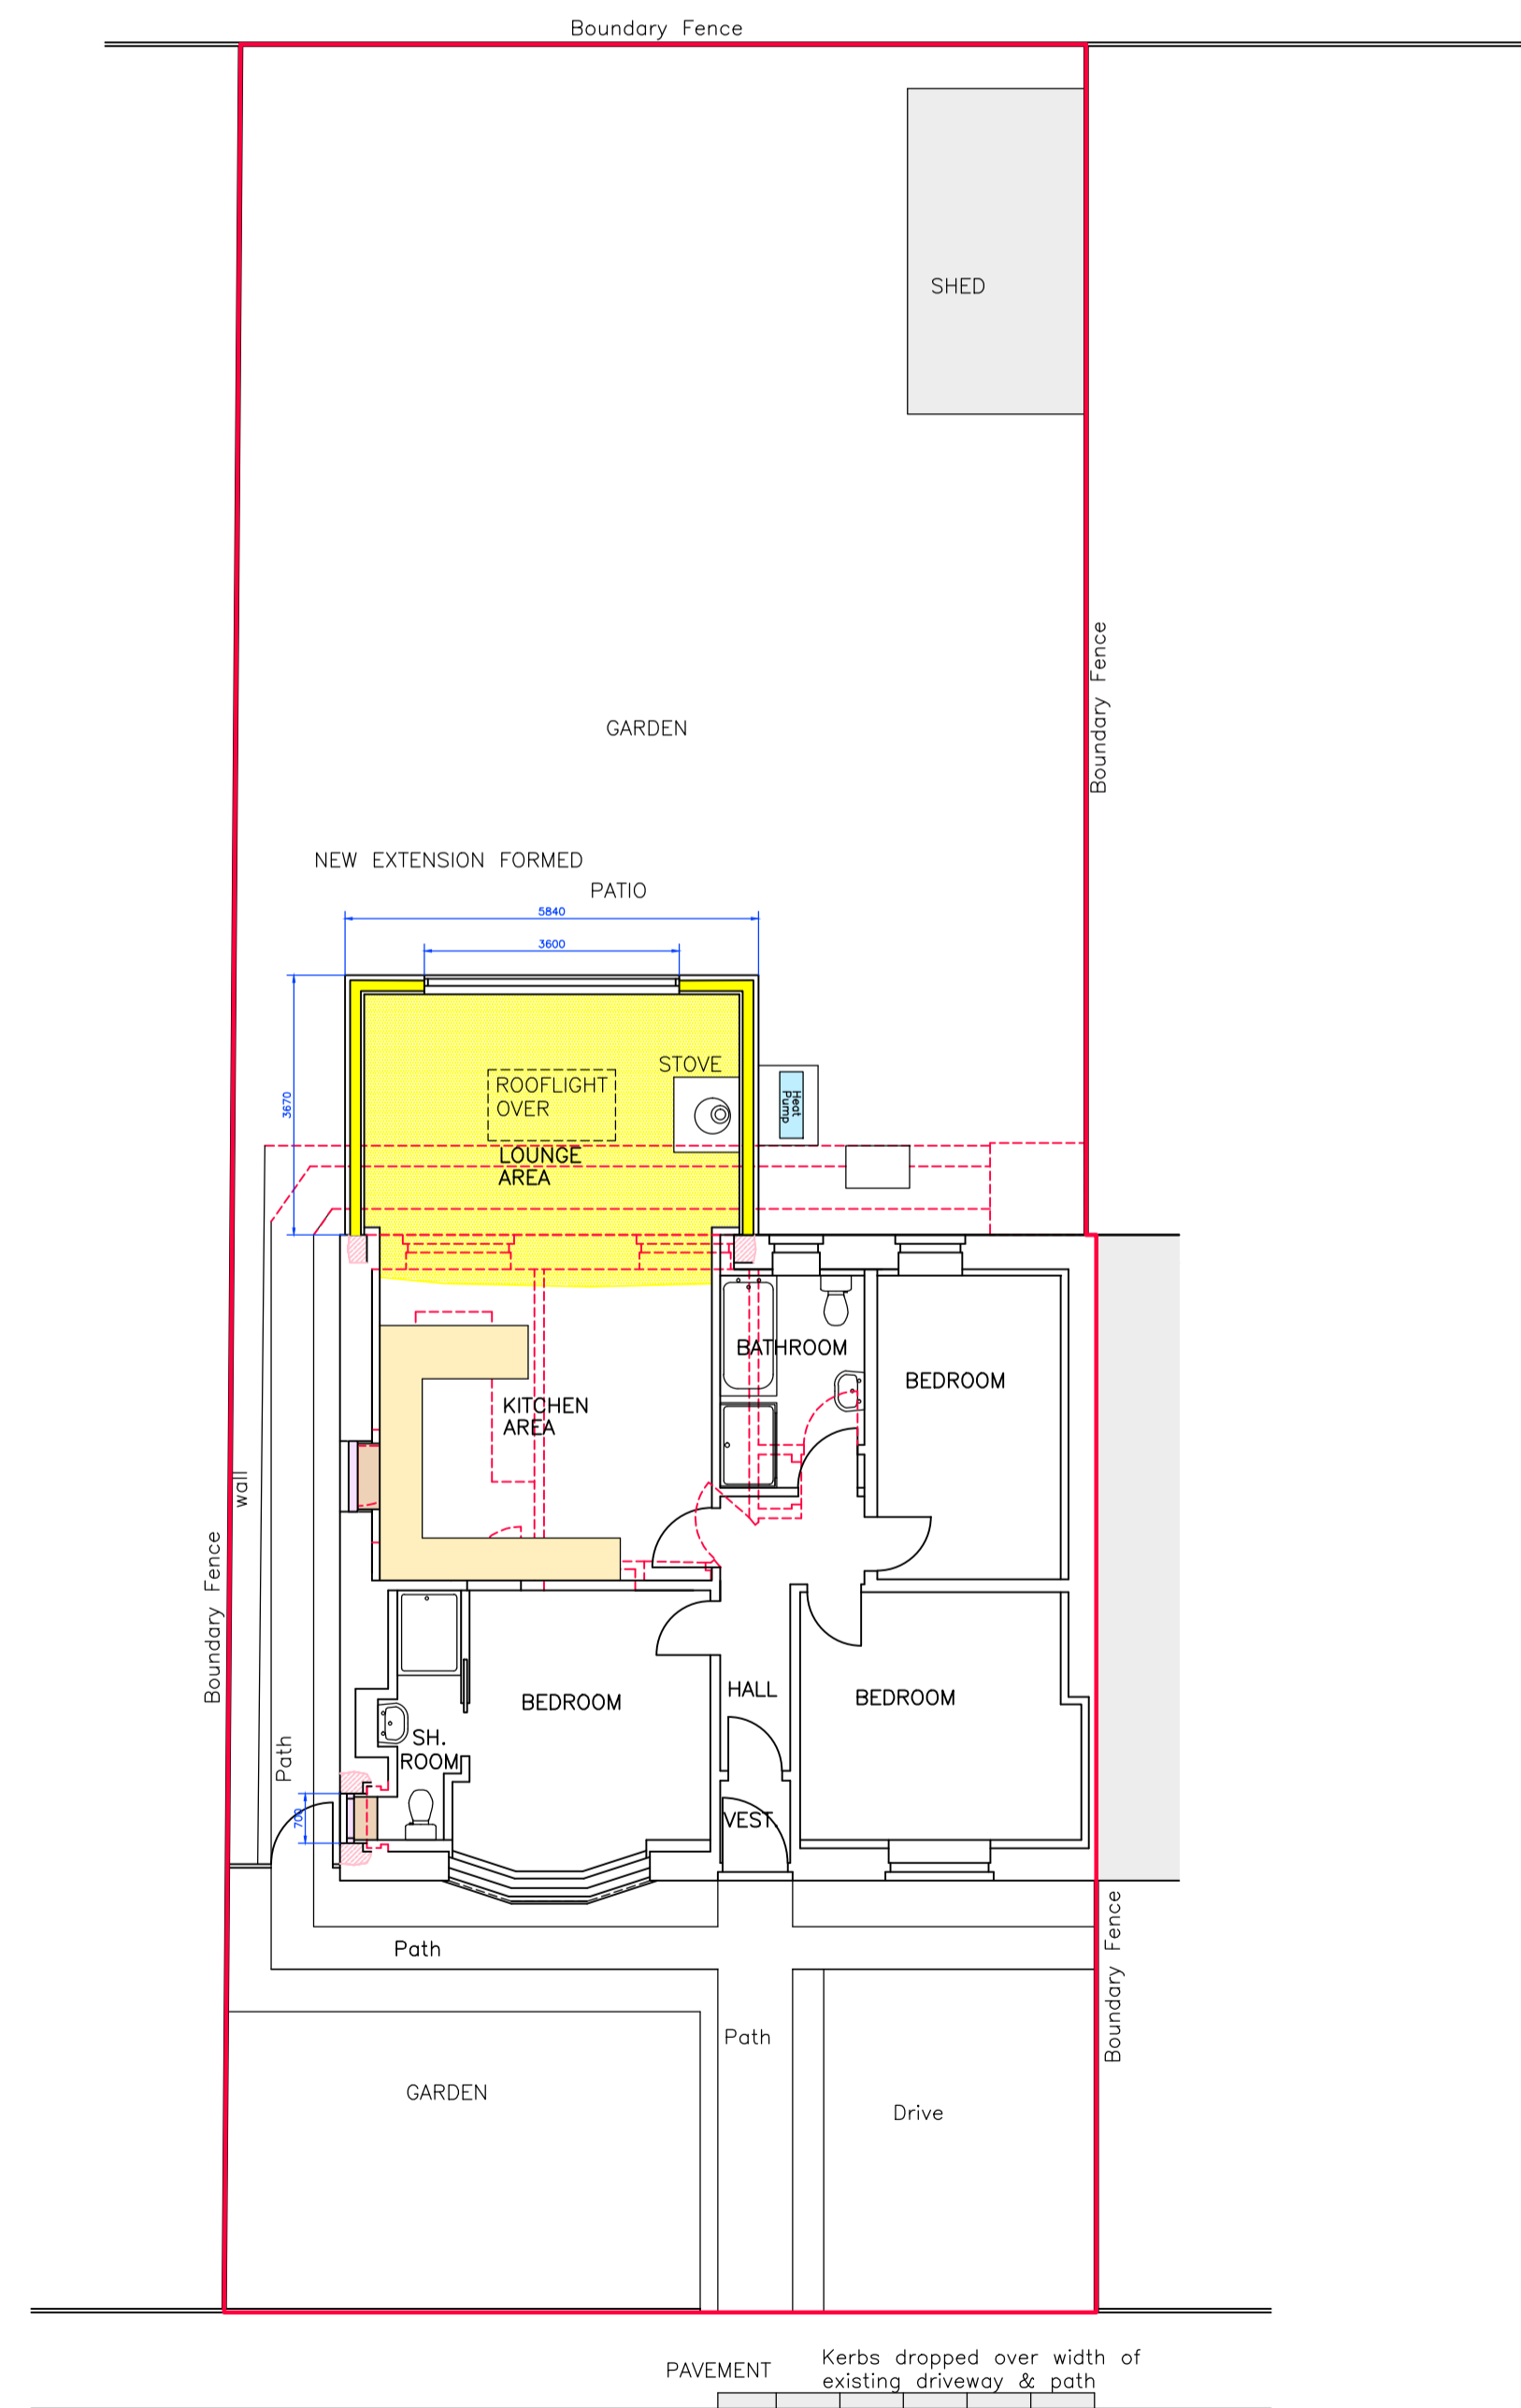

FLOOR & SITE LAYOUT PLAN

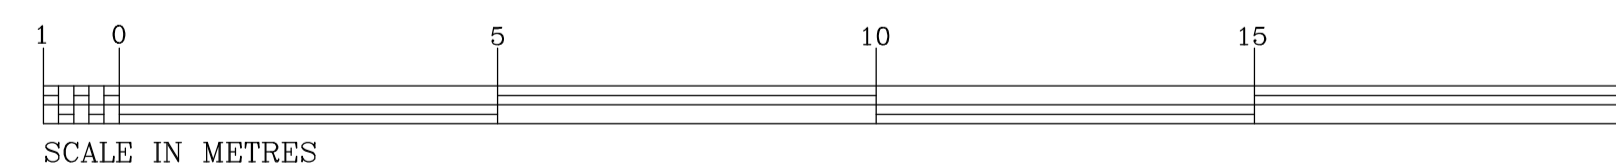

SCALE = 1:100



IMPORTANT NOTE FOR BUILDER

This drawing should only be used on site if the words "APPROVED DRAWING" have been inserted in the box below. Otherwise discard this copy as it may not contain all information required by the local authorities and contact this office for an updated copy.

PLANNING APP. SUBMISSION

GENERAL NOTES:
All dimensions to be checked on site. If site conditions require any variation from these drawings the contractor must seek clearance from this office and the local building inspector before proceeding. Do not scale. Work to figured dimensions only any apparent discrepancies to be reported to this office for clarification.

© This drawing is the copyright of the firm of Ronald Hay Architectural Design and can only be used or reproduced with the appropriate authorisation of this office.

PROJECT: ALTERATIONS TO
18 GOLF CRESCENT
ABOYNE
ABERDEENSHIRE
CLIENT: MR R BAIN
DRAWING: PLANNING APPLICATION DRAWING

SCALE	DATE	DRAWN	DRWG. NO.	REV.
1:100	OCT'23	R.HAY	2308/12	

RONALD HAY M.C.I.A.T.
ARCHITECTURAL
DESIGN AUCHINTARF
BRIDGEVIEW ROAD
ABOYNE
ABERDEENSHIRE
AB34 5HB
tel.013398 86170