




NORTH ELEVATION




SOUTH ELEVATION




EAST ELEVATION

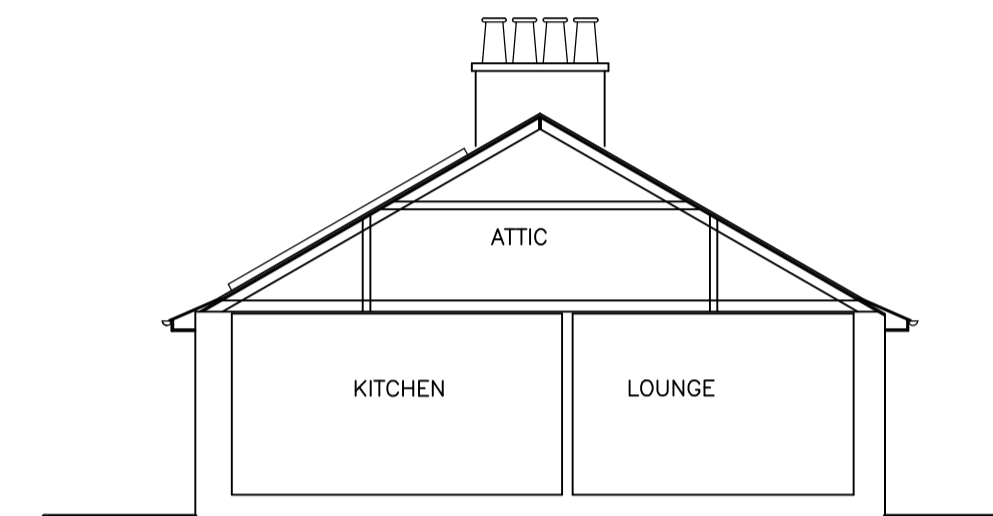


SECTION

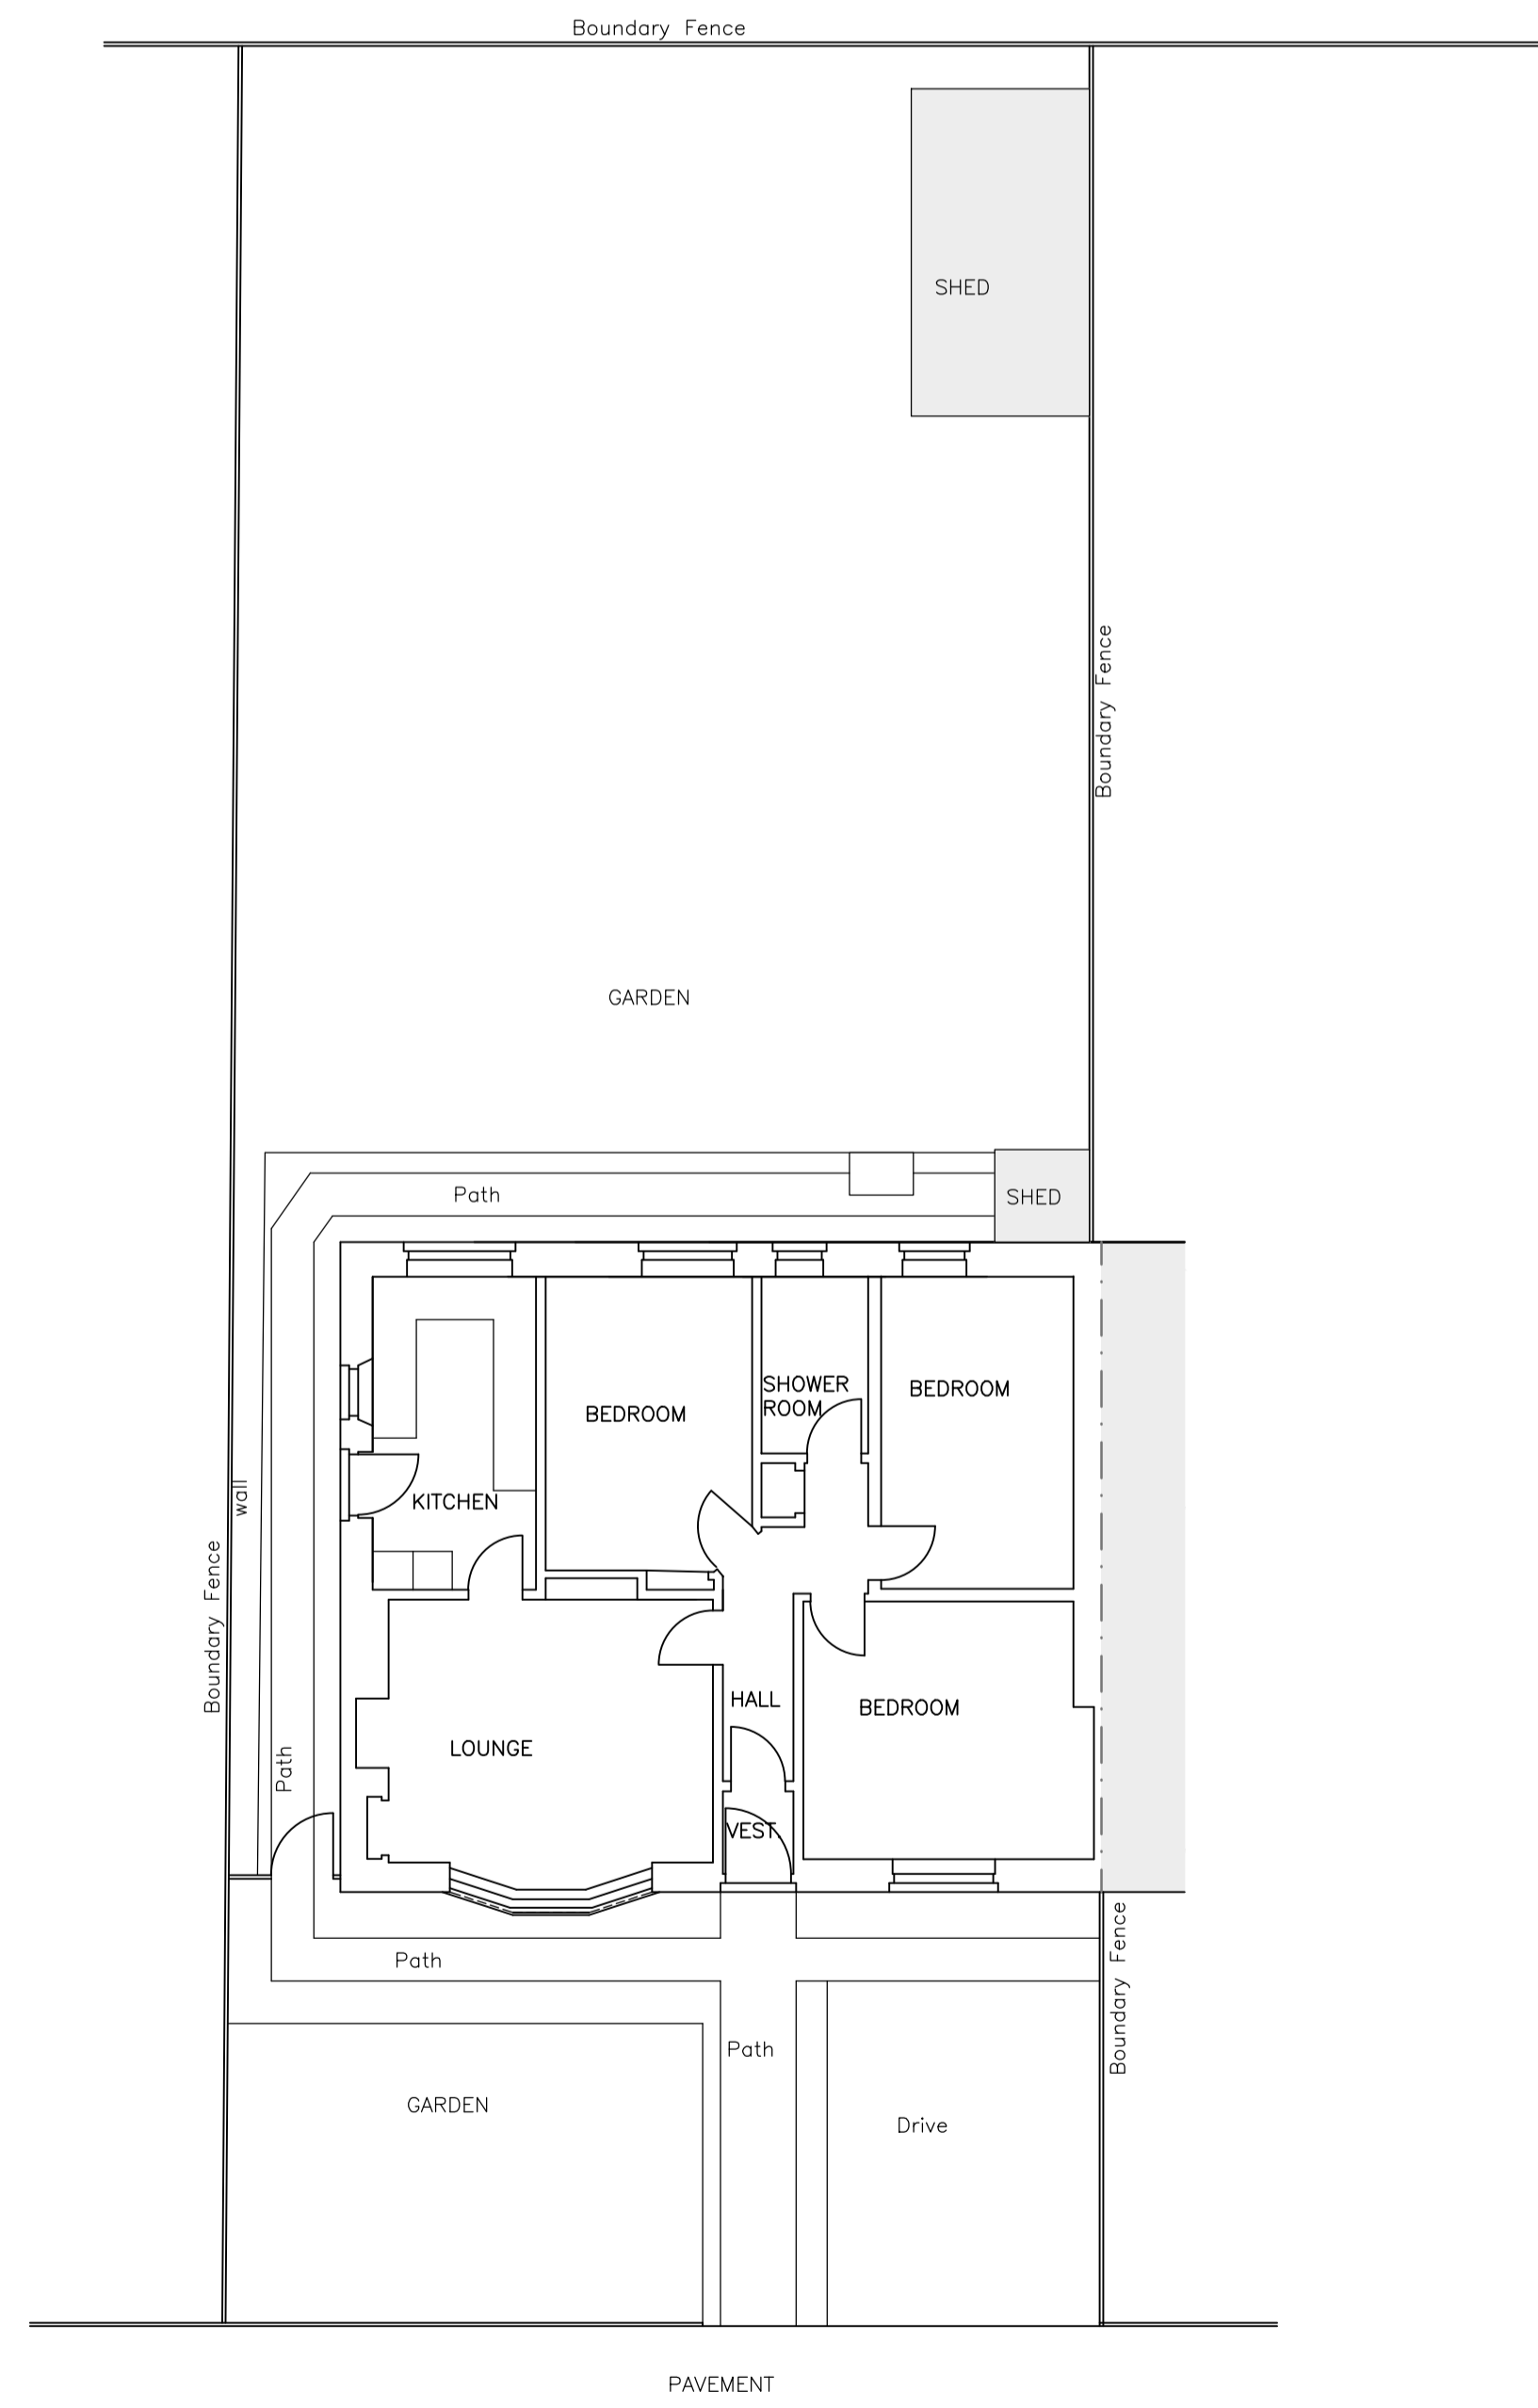

FLOOR & SITE LAYOUT PLAN

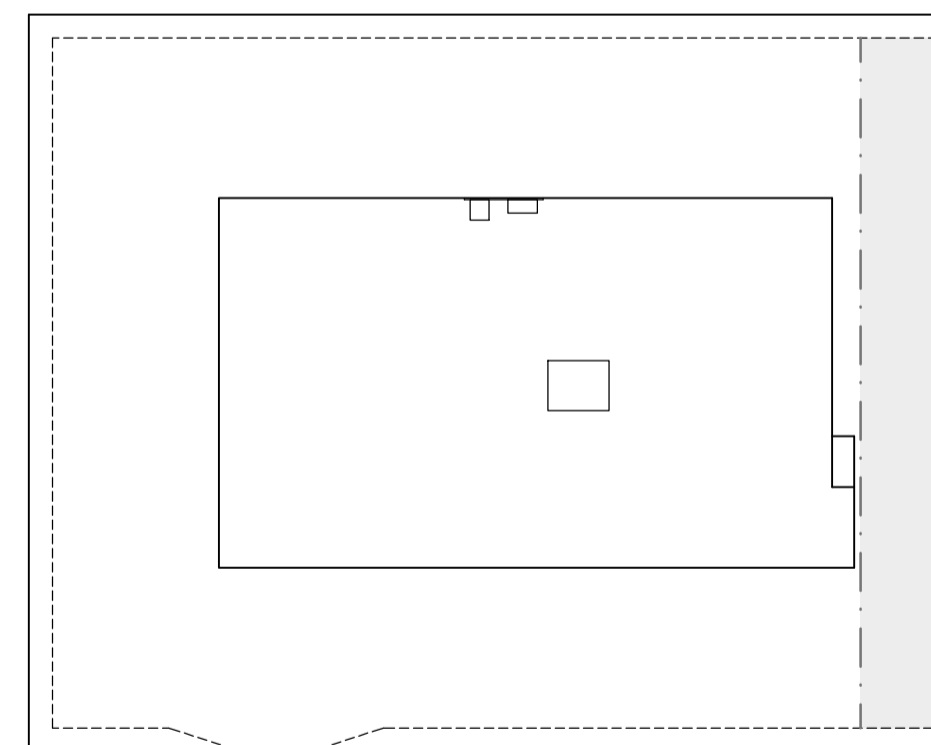

ATTIC PLAN

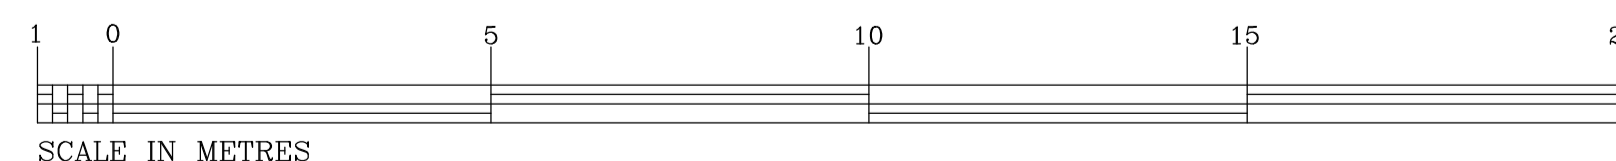

SCALE IN METRES
SCALE = 1:100

GENERAL NOTES:
All dimensions to be checked on site.
If site conditions require any variation from these drawings the contractor must seek clearance from this office and the local building inspector before proceeding.
Do not scale. Work to figured dimensions only any apparent discrepancies to be reported to this office for clarification.

PROJECT: ALTERATIONS TO
18 GOLF CRESCENT
ABOYNE
ABERDEENSHIRE
CLIENT: MR R BAIN
DRAWING: EXISTING LAYOUT

SCALE	DATE	DRAWN	DRWG. NO.	REV.
1:100	SEP'23	R.HAY	2308/01	



RONALD HAY M.B.I.A.T.
ARCHITECTURAL
DESIGN
AUCHINTARF
BRIDGEVIEW ROAD
ABOYNE
ABERDEENSHIRE
AB34 5HB
tel.013398 86170
fax.013398 86331

© This drawing is the copyright of the firm of Ronald Hay Architectural Design and can only be used or reproduced with the appropriate authorisation of this office.