
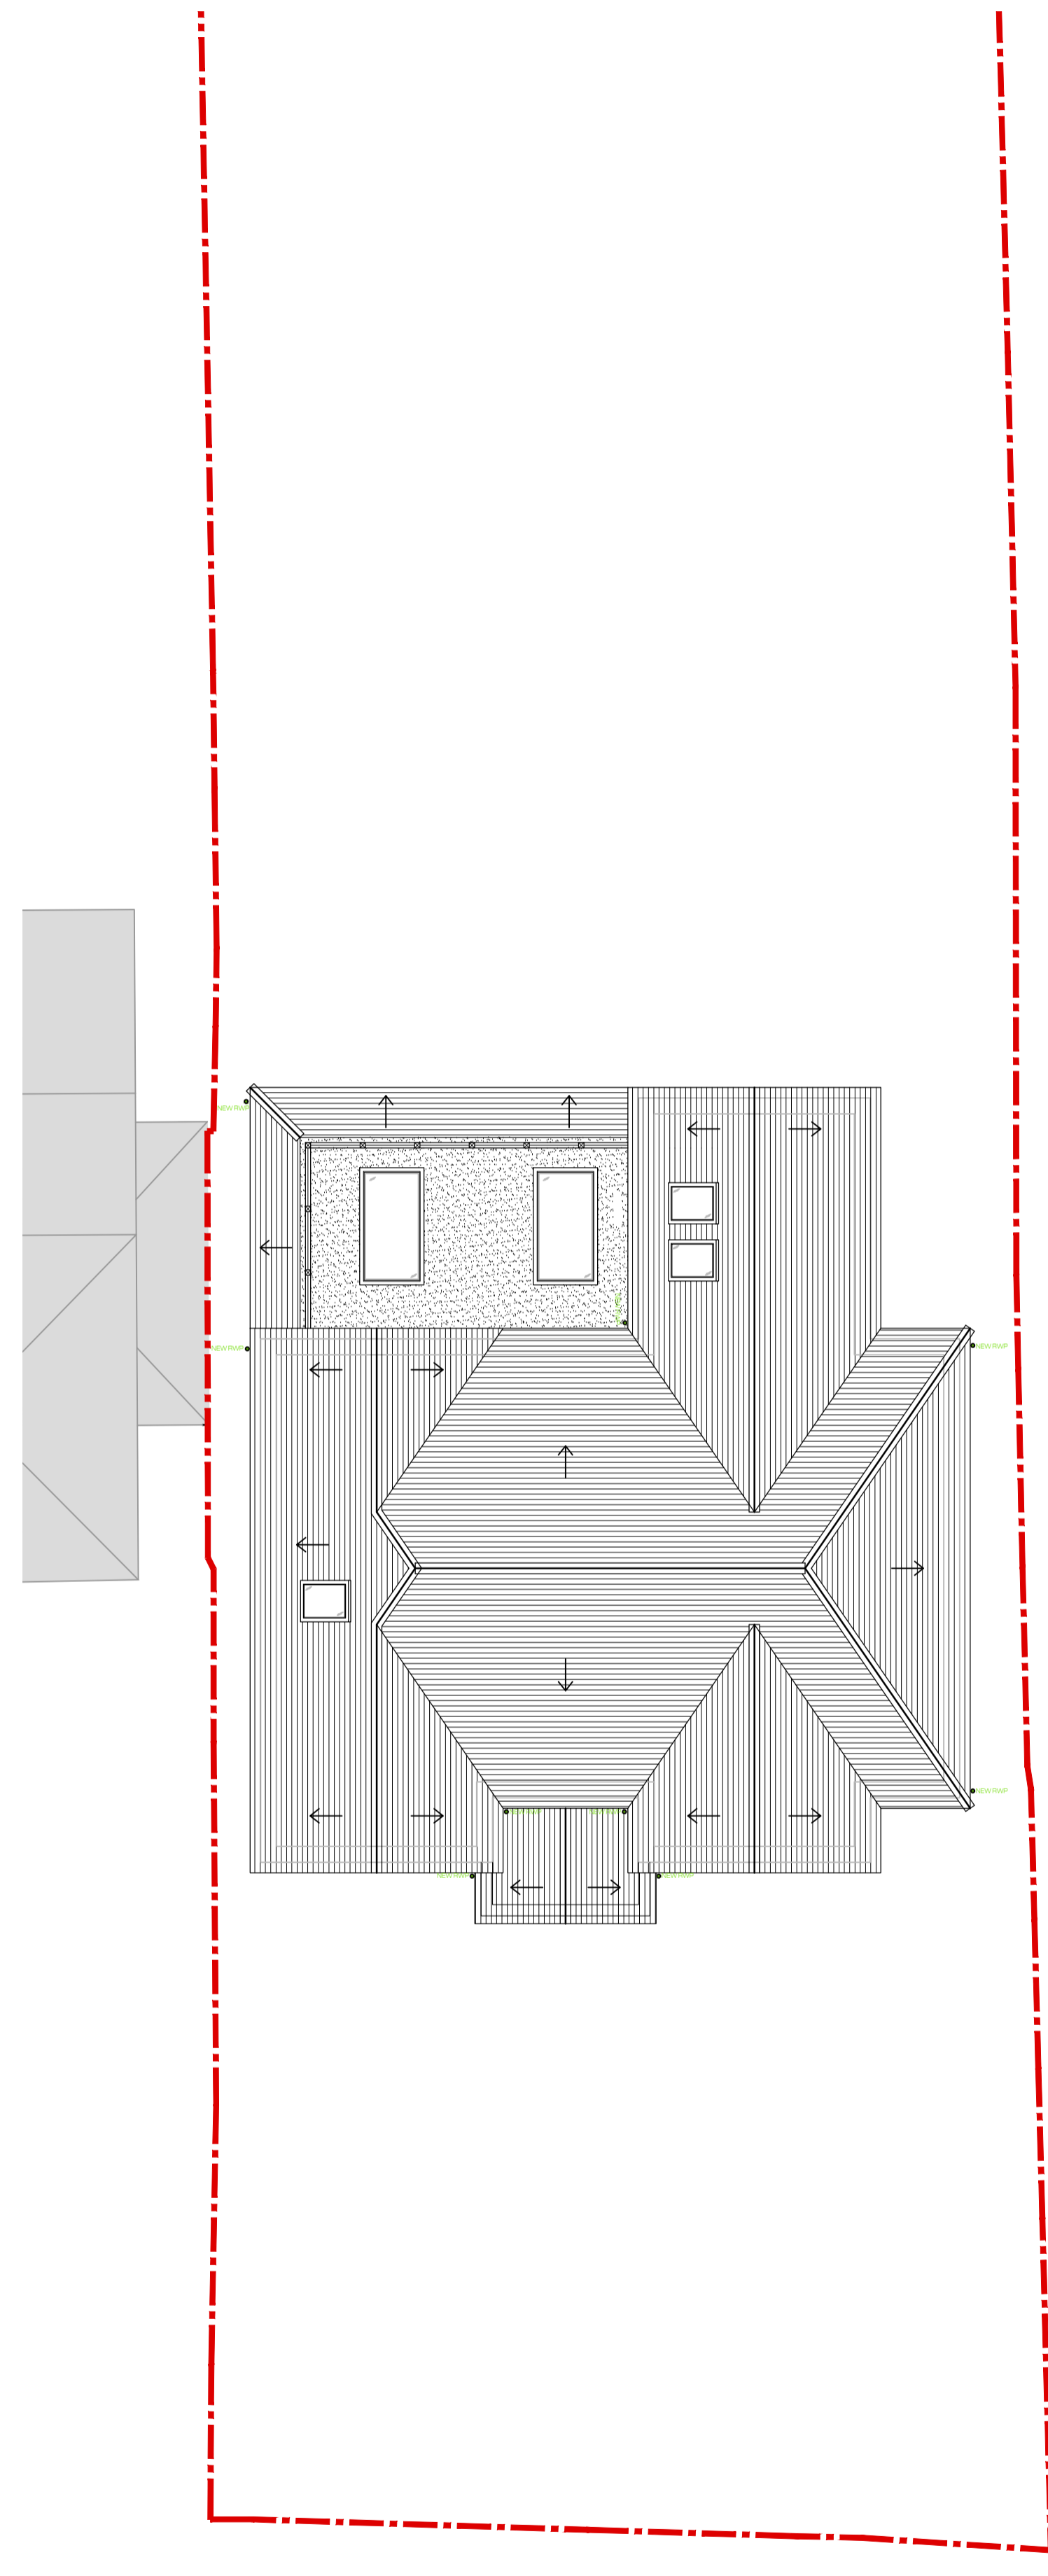
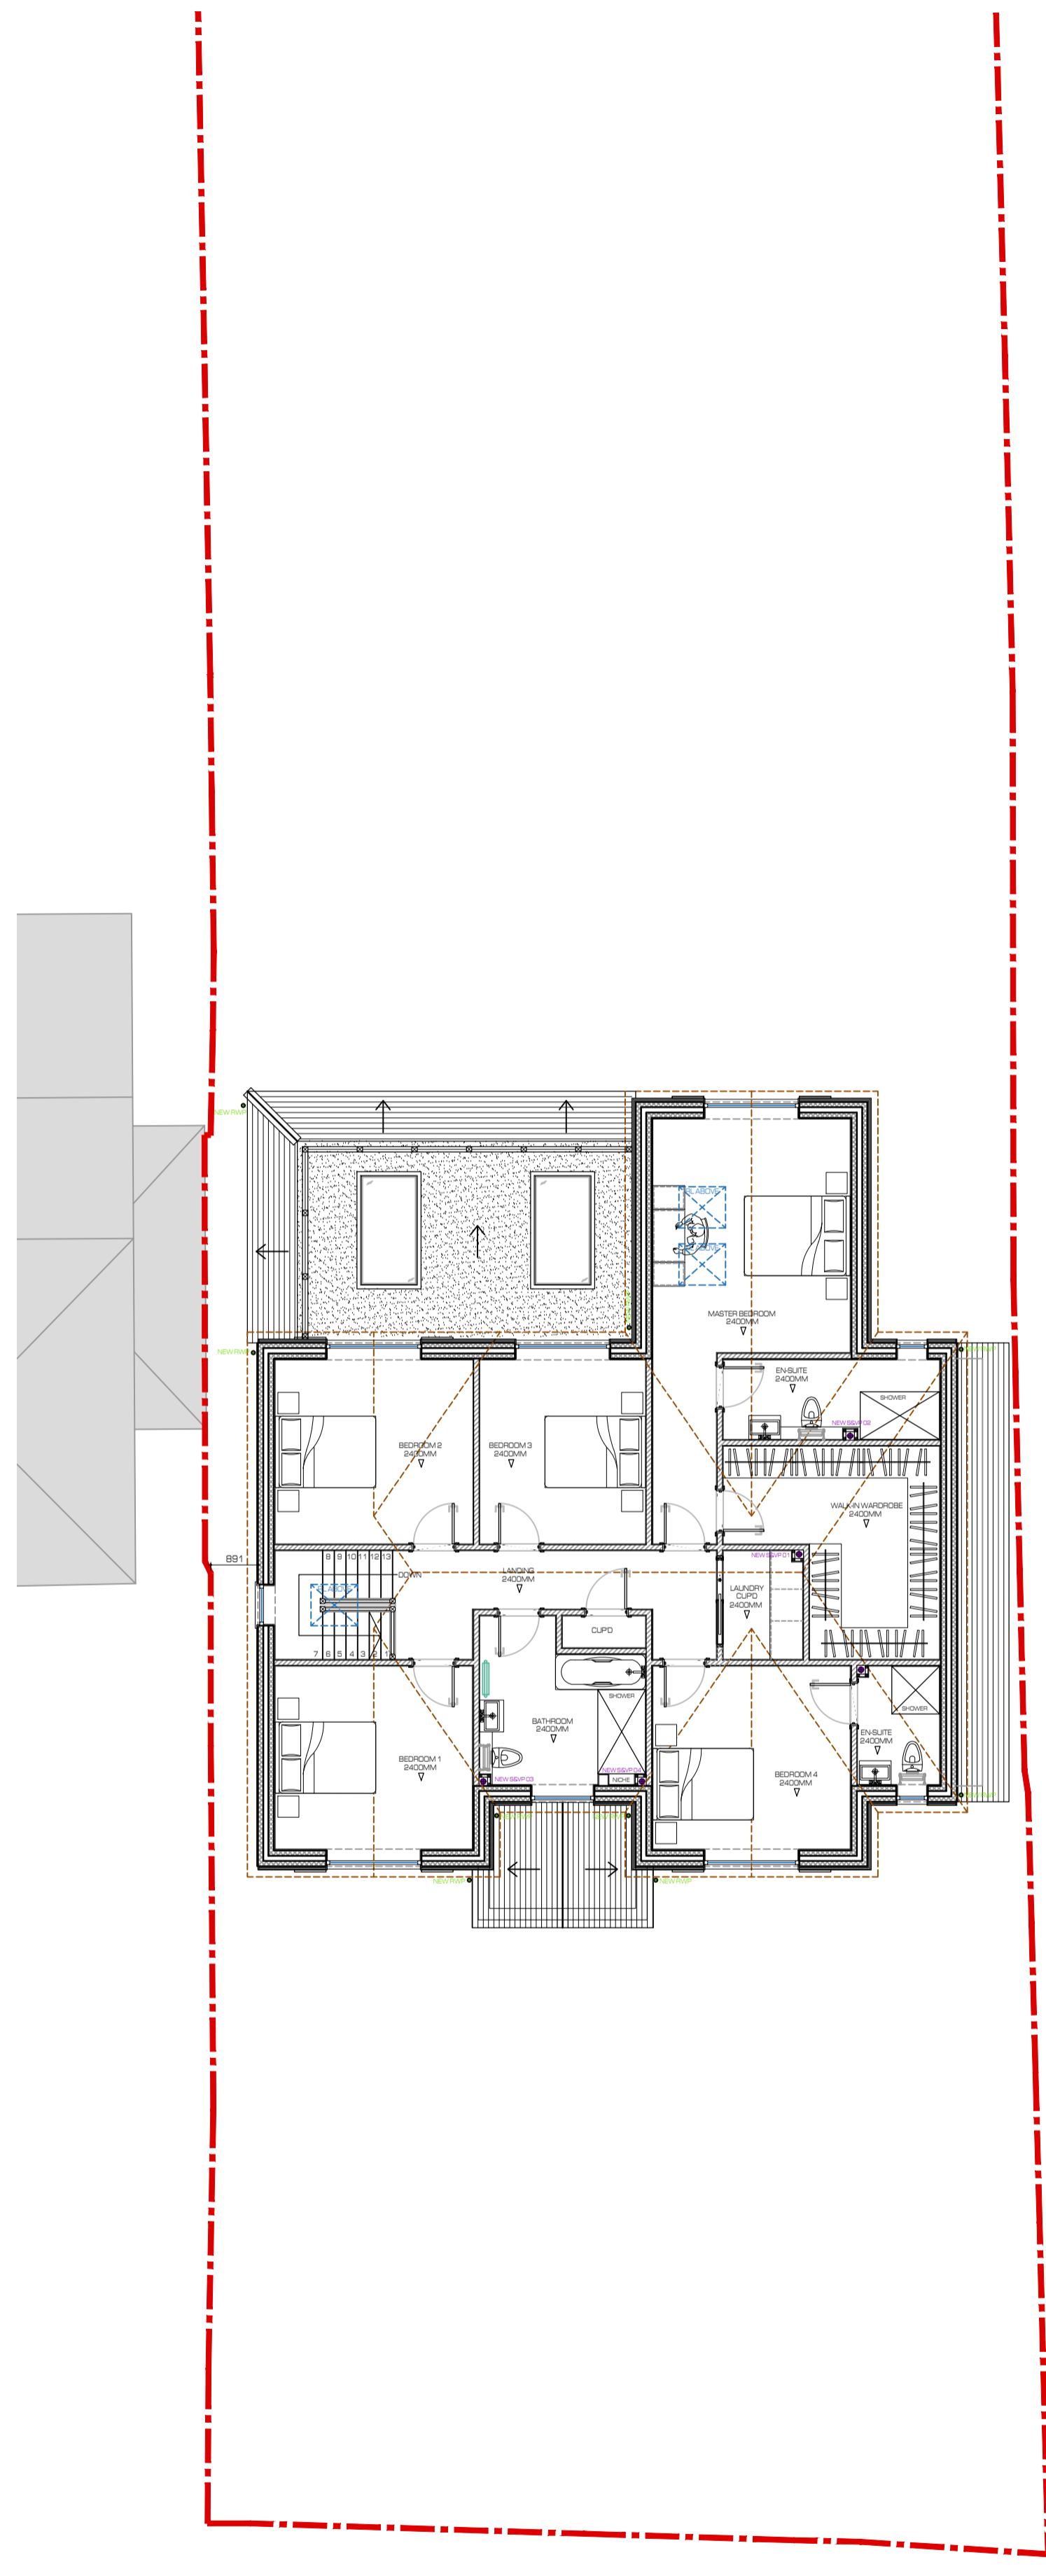


GENERAL NOTES

Do not scale from this drawing. Use figured dimensions only.
 This drawing has been prepared based upon survey and other information supplied by others.
 All dimensions and labels are to be checked on site by contractors and inconsistencies reported immediately to Spatial Design Architects prior to works being undertaken.
 This drawing is to be read in conjunction with all other relevant Spatial Design Architects drawings, specifications, schedules and other consultants information, relating to the project or projects for which this drawing has been prepared.
 This drawing does not constitute compliance with the Party Wall Act 1999, responsibilities including notification under the Act are to be checked separately and clarified prior to works commencing.
 Contractors are to ensure that all works under their responsibility or the responsibility of their sub-contractors are constructed and/or manufactured to comply with all relevant national and/or local authority statutory requirements and in accordance with local building control and codes of practice.
 All proprietary products/systems shown on this drawing are to be installed in strict accordance with the manufacturer's/supplier's recommendations and details.
 © THIS DRAWING IS COPYRIGHT AND MUST NOT BE REPRODUCED WITHOUT THE ARCHITECT'S PERMISSION

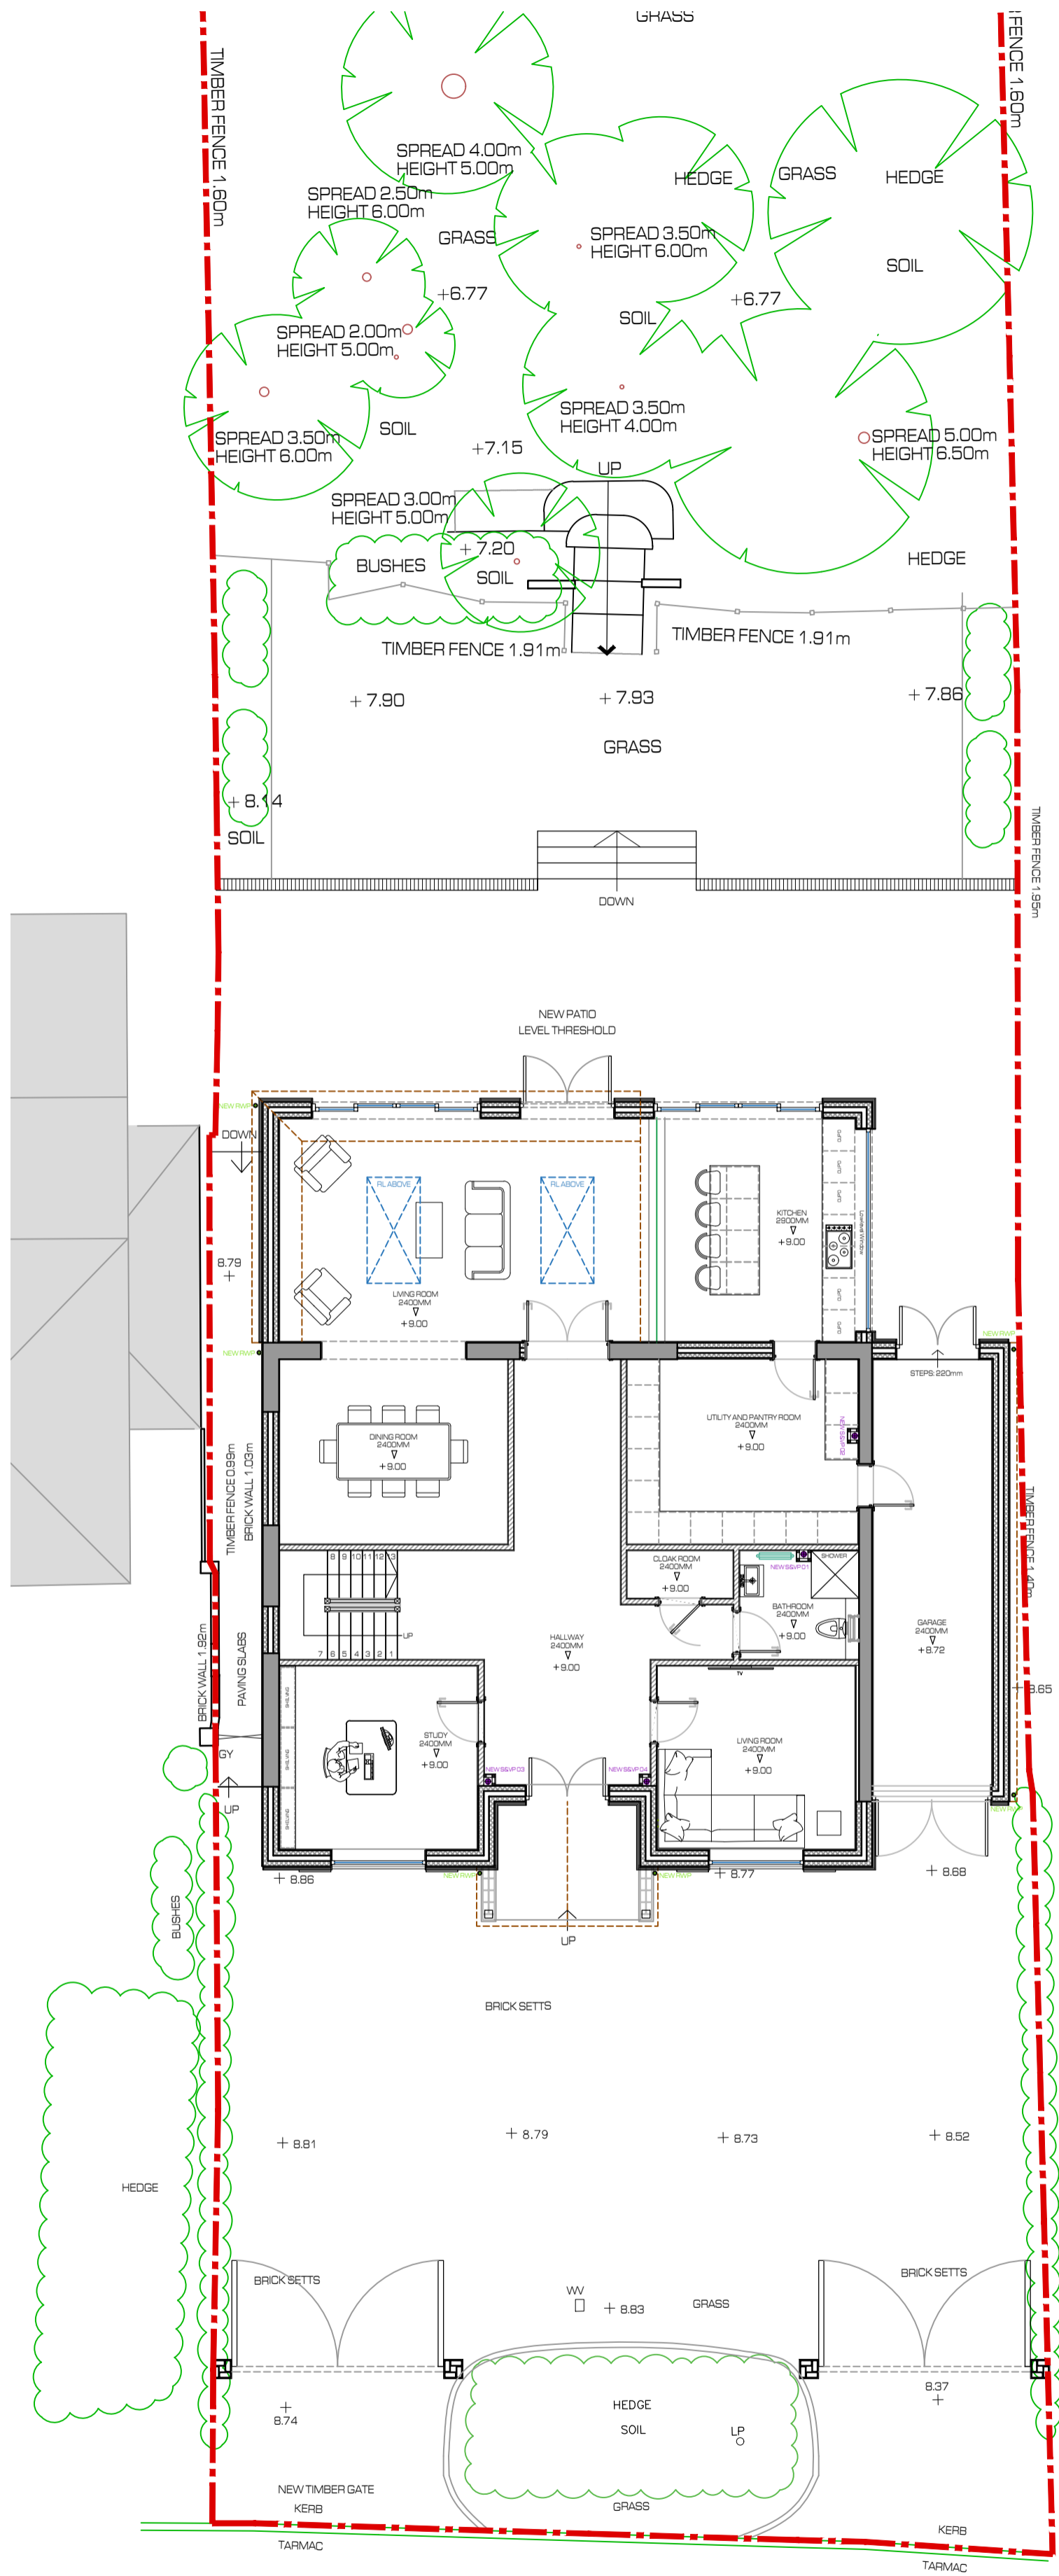

REV	DESCRIPTION	DATE	DD MM YYYY	DRW	CHK

SD architects
 Unit D2,
 Great Ropers Business Centre
 Great Ropers Lane, Warley,
 Brentwood, Essex, CM13 3JW
 01277 222510
 studios@spatialdesignarchitects.com
 www.spatialdesignarchitects.com

PROJECT No
3061
 RIBA Chartered Practice

DRAWING No
L01
 REVISION -

CLIENT
 MR AND MRS YOUNG
 PROJECT
 194 HANGING HILL LANE, HUTTON
 BRENTWOOD, ESSEX, CM13 2QH

DRAWING TITLE
 PROPOSED PLANS

DATE	SCALE	DRAWN	CHECKED	PAPER
DEC 23	AS Ind.	SW	BR	A1

- RIBA WORK STAGE STATUS
- EXISTING
 - CONCEPT DESIGN
 - DETAILED DESIGN
 - PLANNING APPLICATION
 - BUILDING REGULATIONS
 - TENDER ISSUE
 - CONTRACT ISSUE
 - WORKING DRAWINGS