




- No. Note
- 1 All dimensions to be verified on site by contractor before preparation of shop drawings, ordering materials or commencing work
- 2 Shop drawings must be presented for comment to the architect before work proceeds
- 3 Drawings not to be scaled. Work only to figured dimensions
- 4 © copyright PERPETUA IN PERPETUUM LIMITED. All rights reserved.  
This drawing remains the property of PERPETUA IN PERPETUUM LIMITED at all times and may not be reproduced or copied in whole or in part without their prior written consent
- 5 This drawing and related specifications are for use only in the stated location.
- 6 This drawing is to be read in conjunction with all other Consultants drawings and specifications. The Architect must be notified of any discrepancies immediately and before work proceeds
- 7 Drainage has not been surveyed and all pipe locations and below ground drainage runs are indicative

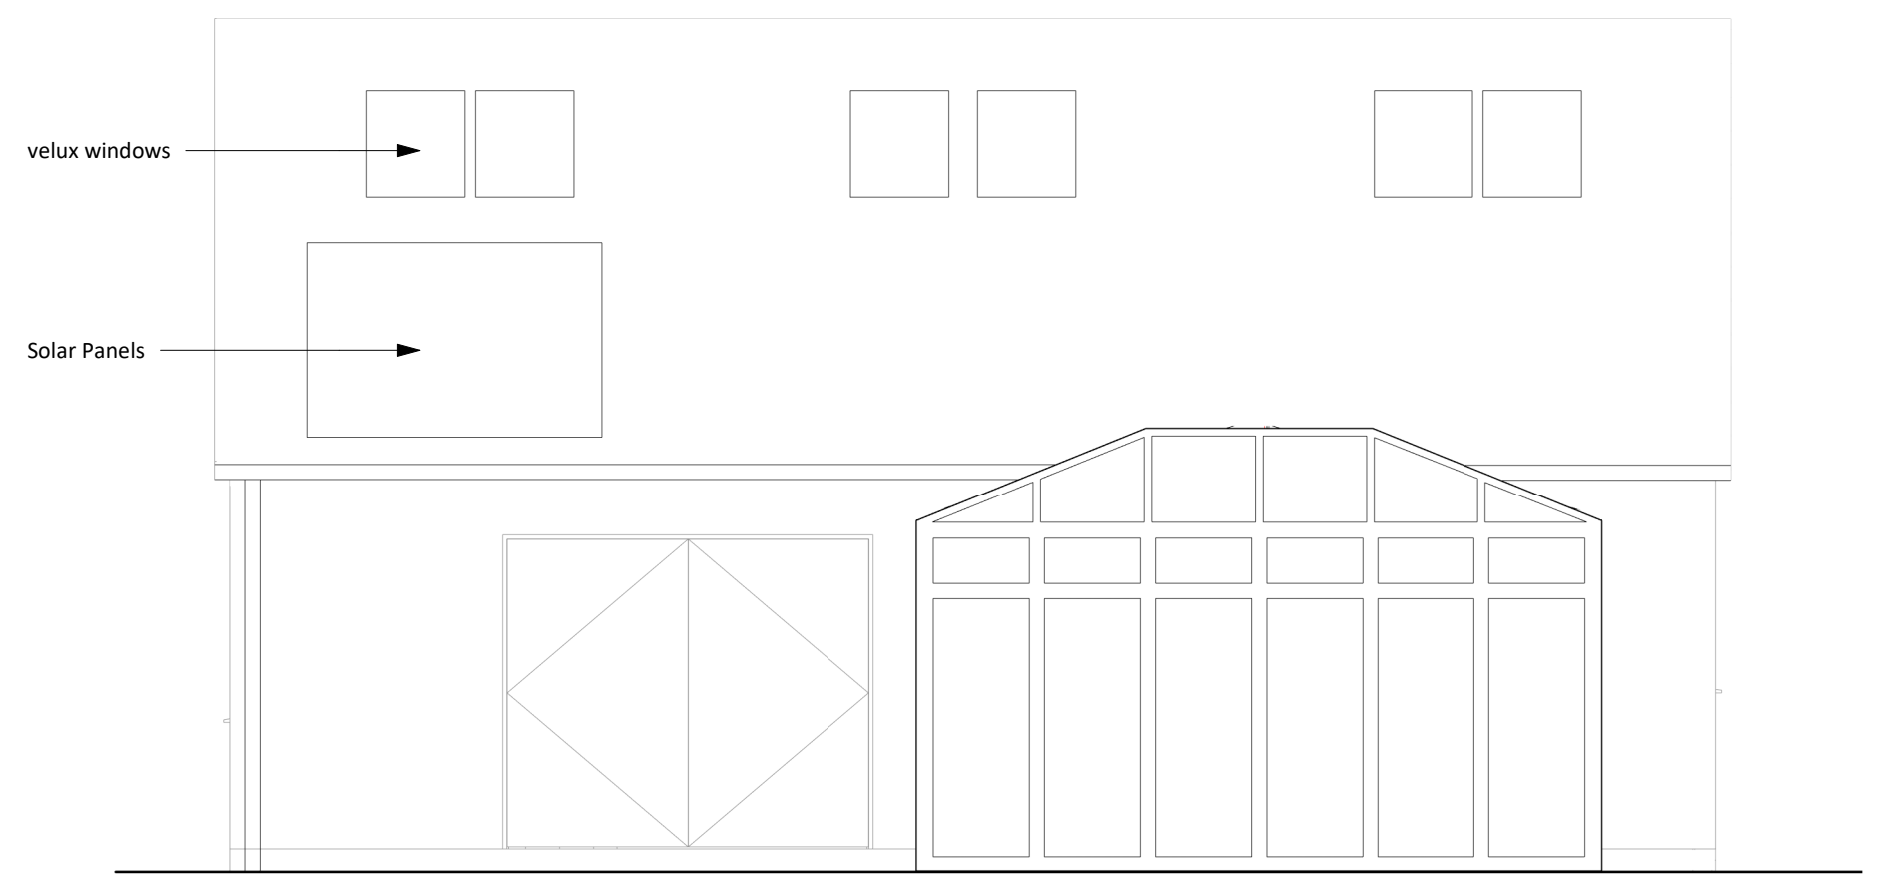


**Existing Rear Elevation**  
1 : 50

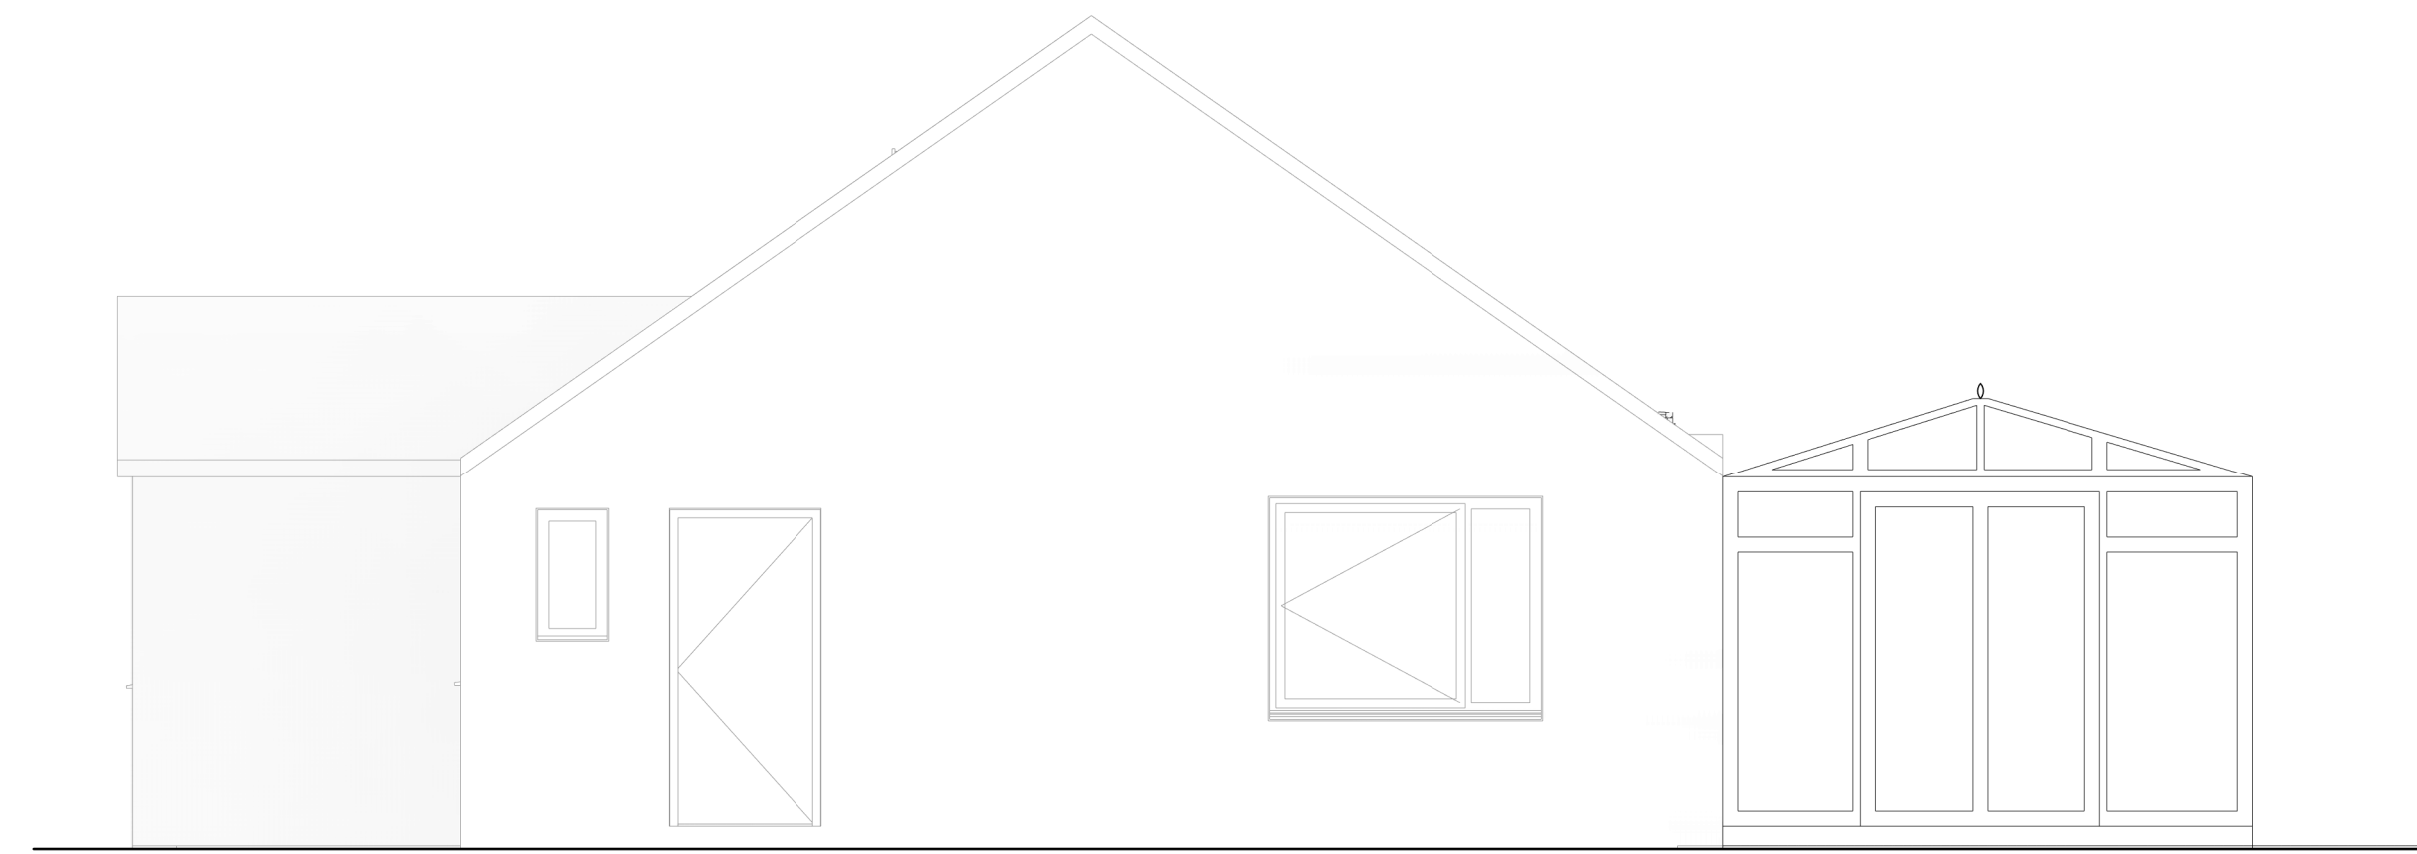


**Existing Right Elevation**  
1 : 50

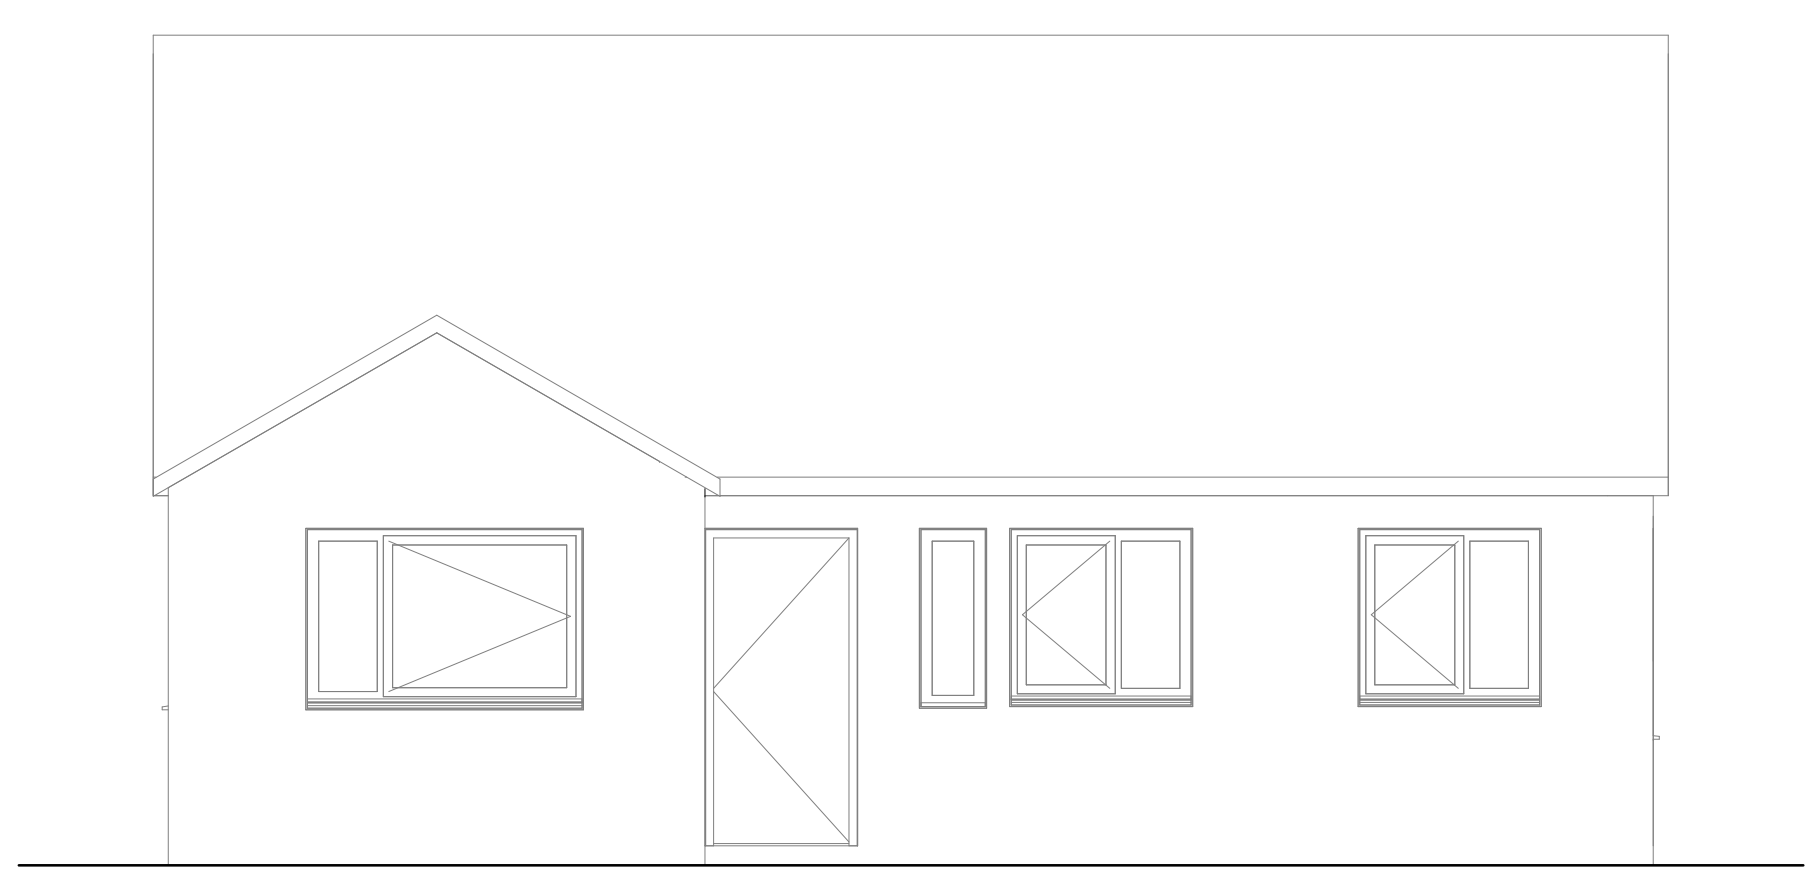

**Existing Front Elevation**  
1 : 50

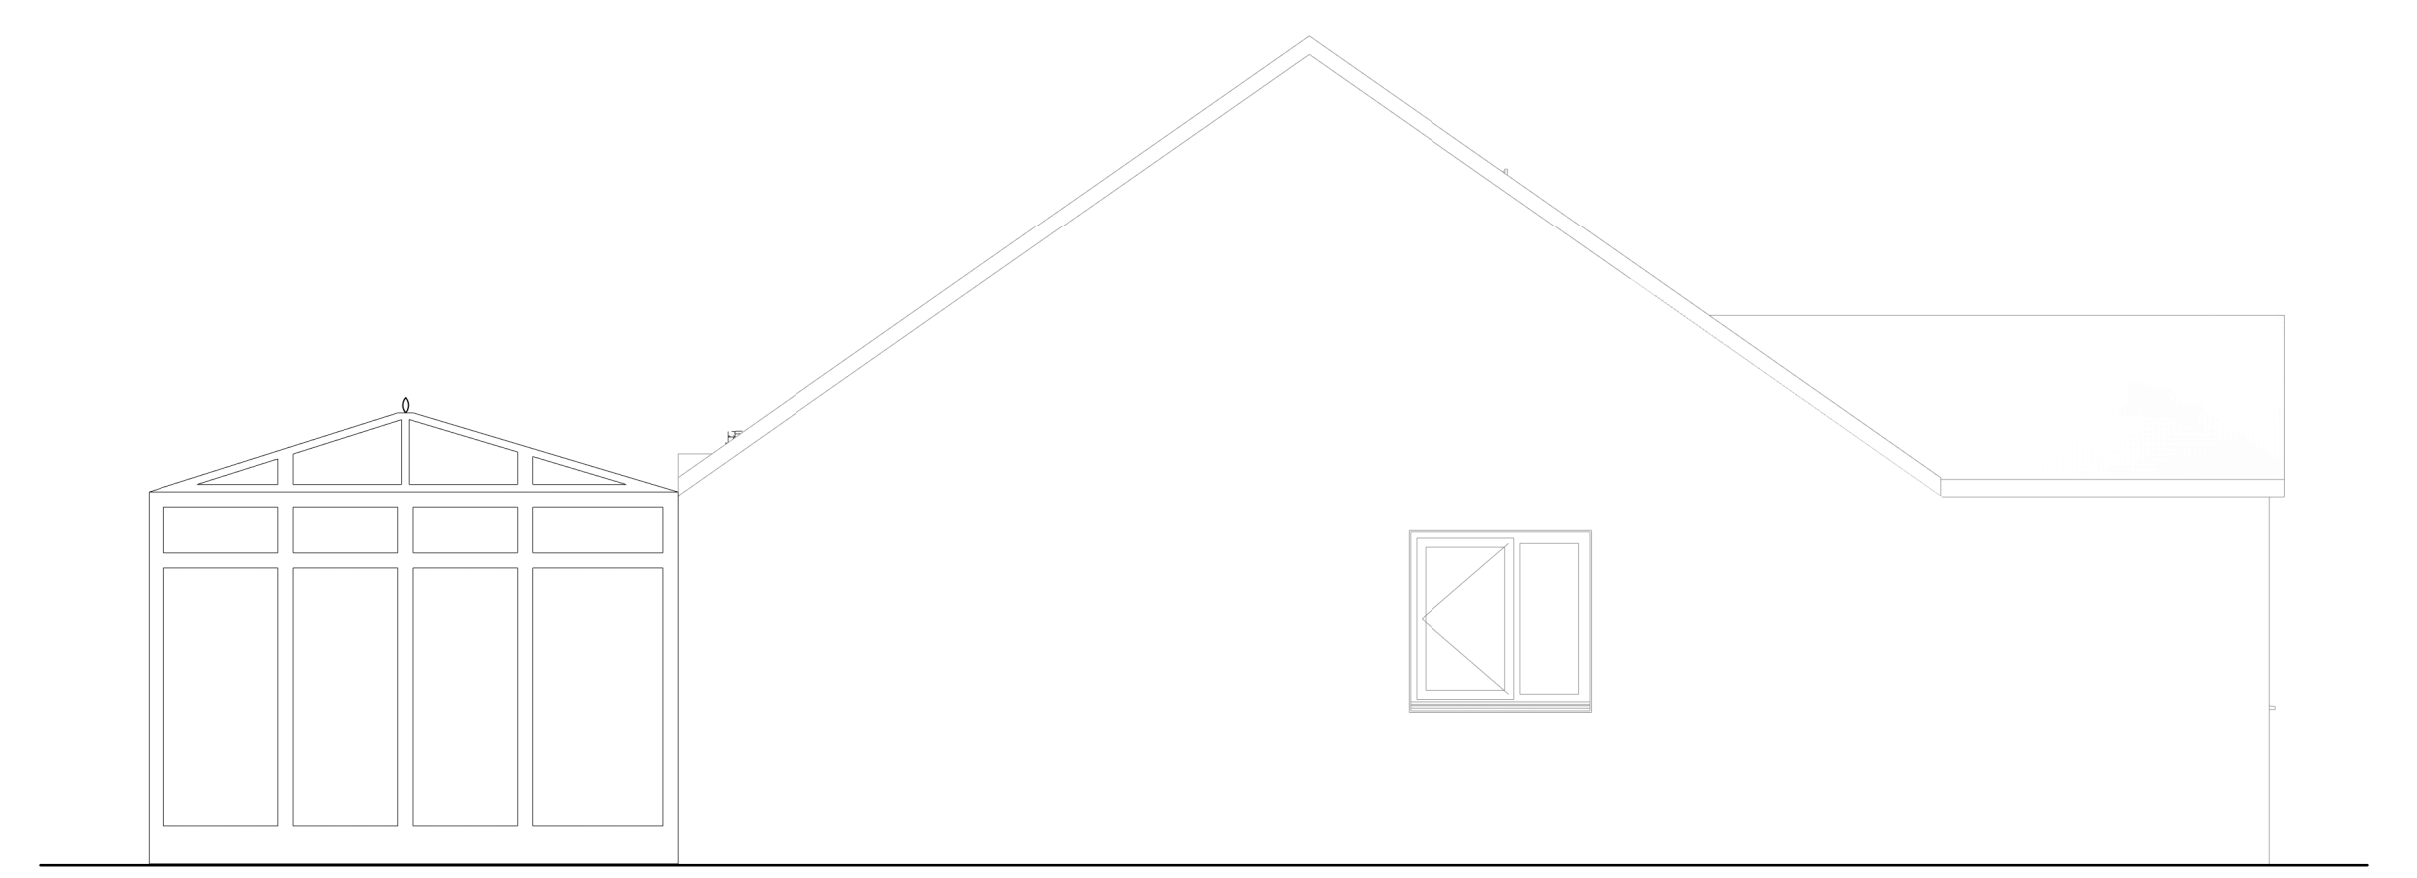

**Existing Left Elevation**  
1 : 50

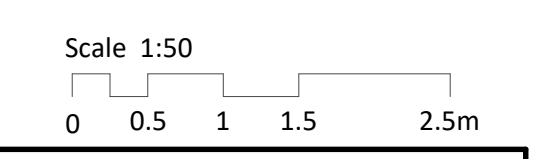


<b>Planning</b>		
Drwn	Chkd	Date
KP	JP	31.10.23

31.10.23	Planning Application	KP	JP
Rev	Date	Description	Drwn Chkd

<b>Client</b>	
Maddock	
<b>Project</b>	
60 Station Road, Fulbourn, Cambridge CB21 5ES	
<b>Title</b>	
Existing Elevations	
<b>Scales</b>	
1 : 50@A1	

4 BELMONT PLACE  
CAMBRIDGE  
CB1 1AR



T: 01223 361 803  
www.piparchitecture.co.uk  
info@piparchitecture.co.uk

Project	Drawing	Rev
2309	302	-