


Do not scale from this drawing. All dimensions to be checked on site by the contractor and such dimensions to be their responsibility. Architect to be notified of any discrepancies, errors or omissions before construction commences. All dimensions in millimetres unless noted. If in doubt ask. Structural and services information is indicative only - refer to consultant drawings and specification for details and setting out. All work and materials to be in accordance with current applicable statutory legislation and to comply with all relevant codes of practice and European Standards. Butcher Bayley Architects Limited (BBA) retain sole copyright of information contained within this drawing. No unauthorised reproduction of work. Drawings are not to be used for any purpose other than stated in the Purpose of Issue box. Butcher Bayley Architects Limited accept no responsibility of liability for any reliance on these drawings for purposes other than those stated.

Notes / Key
 All drawings to be checked against the manufacturer's recommendations and standard instructions.

Key
 Existing construction
 Proposed demolition
 Proposed construction

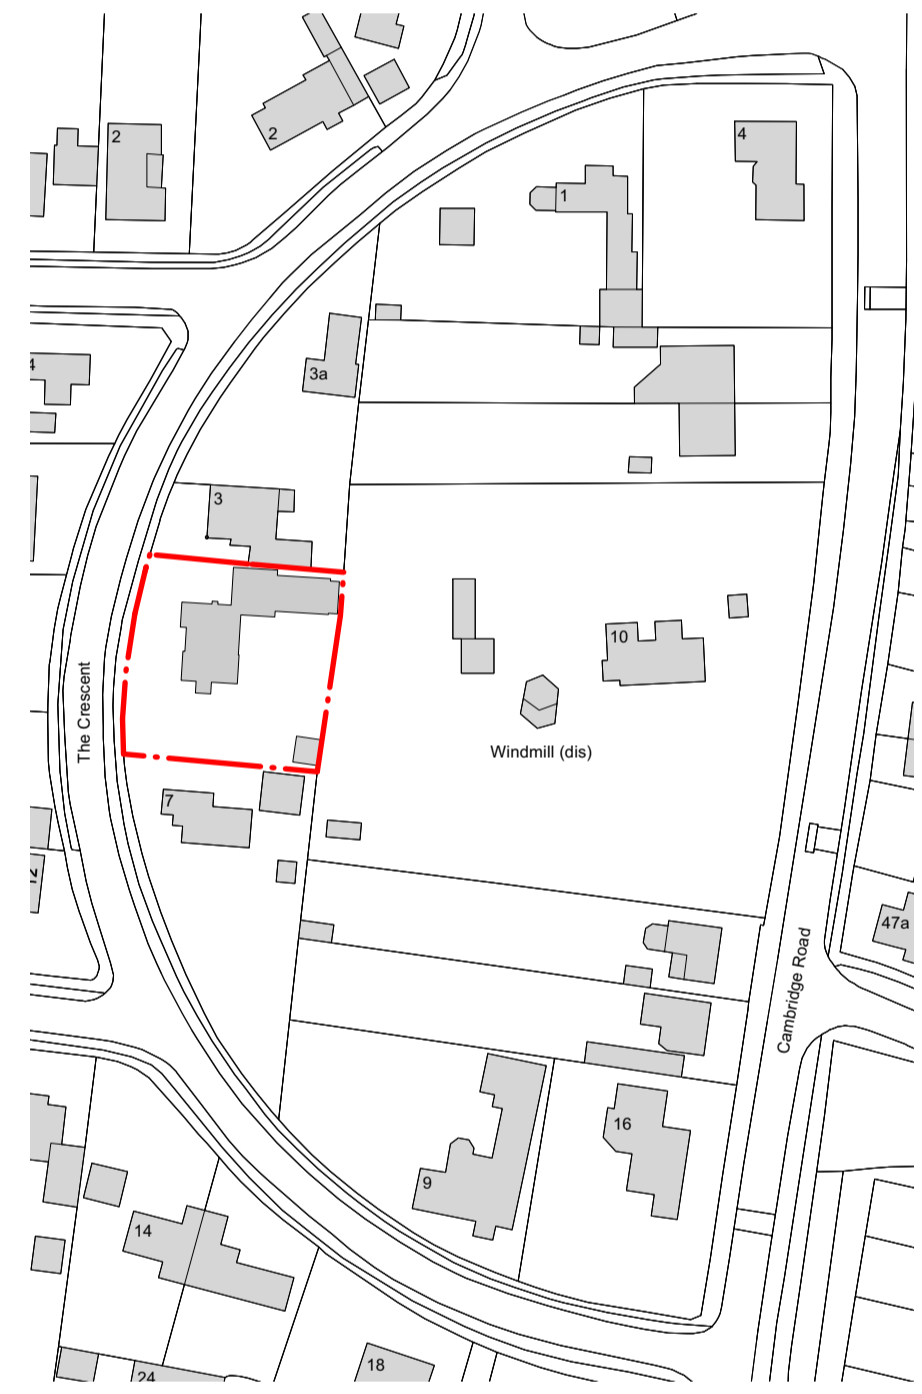

Location Plan
 Scale: 1:1250



Existing Block Plan
 Scale: 1:500



P5	For Planning	14/12/2023
Rev	Amendment	Date

Key Plan

bba
 Butcher Bayley Architects
 Peterborough Studio
 1 London Road, Vaseley
 Cambridgeshire PE7 2HG
 +44 (0) 1753 753 430
 hello@wearebba.co.uk

Oundle Studio
 The Courthouse, Mill Road, Oundle
 Northamptonshire PE8 6BW
 +44 (0) 1832 774 121
 www.wearebba.co.uk

Client
J. Walton

Project Name
5 The Crescent, Impington

Project Address
**5 The Crescent, Impington,
 Cambridgeshire CB24 9NY**

Drawing Title
Existing Location Plan and Block Plan

Proj. No.	Drawn	Check	Scale @ A1 / @ A3
184	LB	CB	See Drawings

Drawing No.	Rev
184-BBA-00-ZZ-DR-A-01000	P5

Purpose of Issue
For Planning