
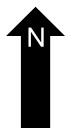
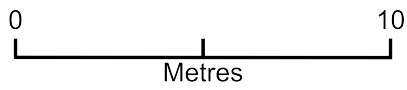


proposed shed/ summer house

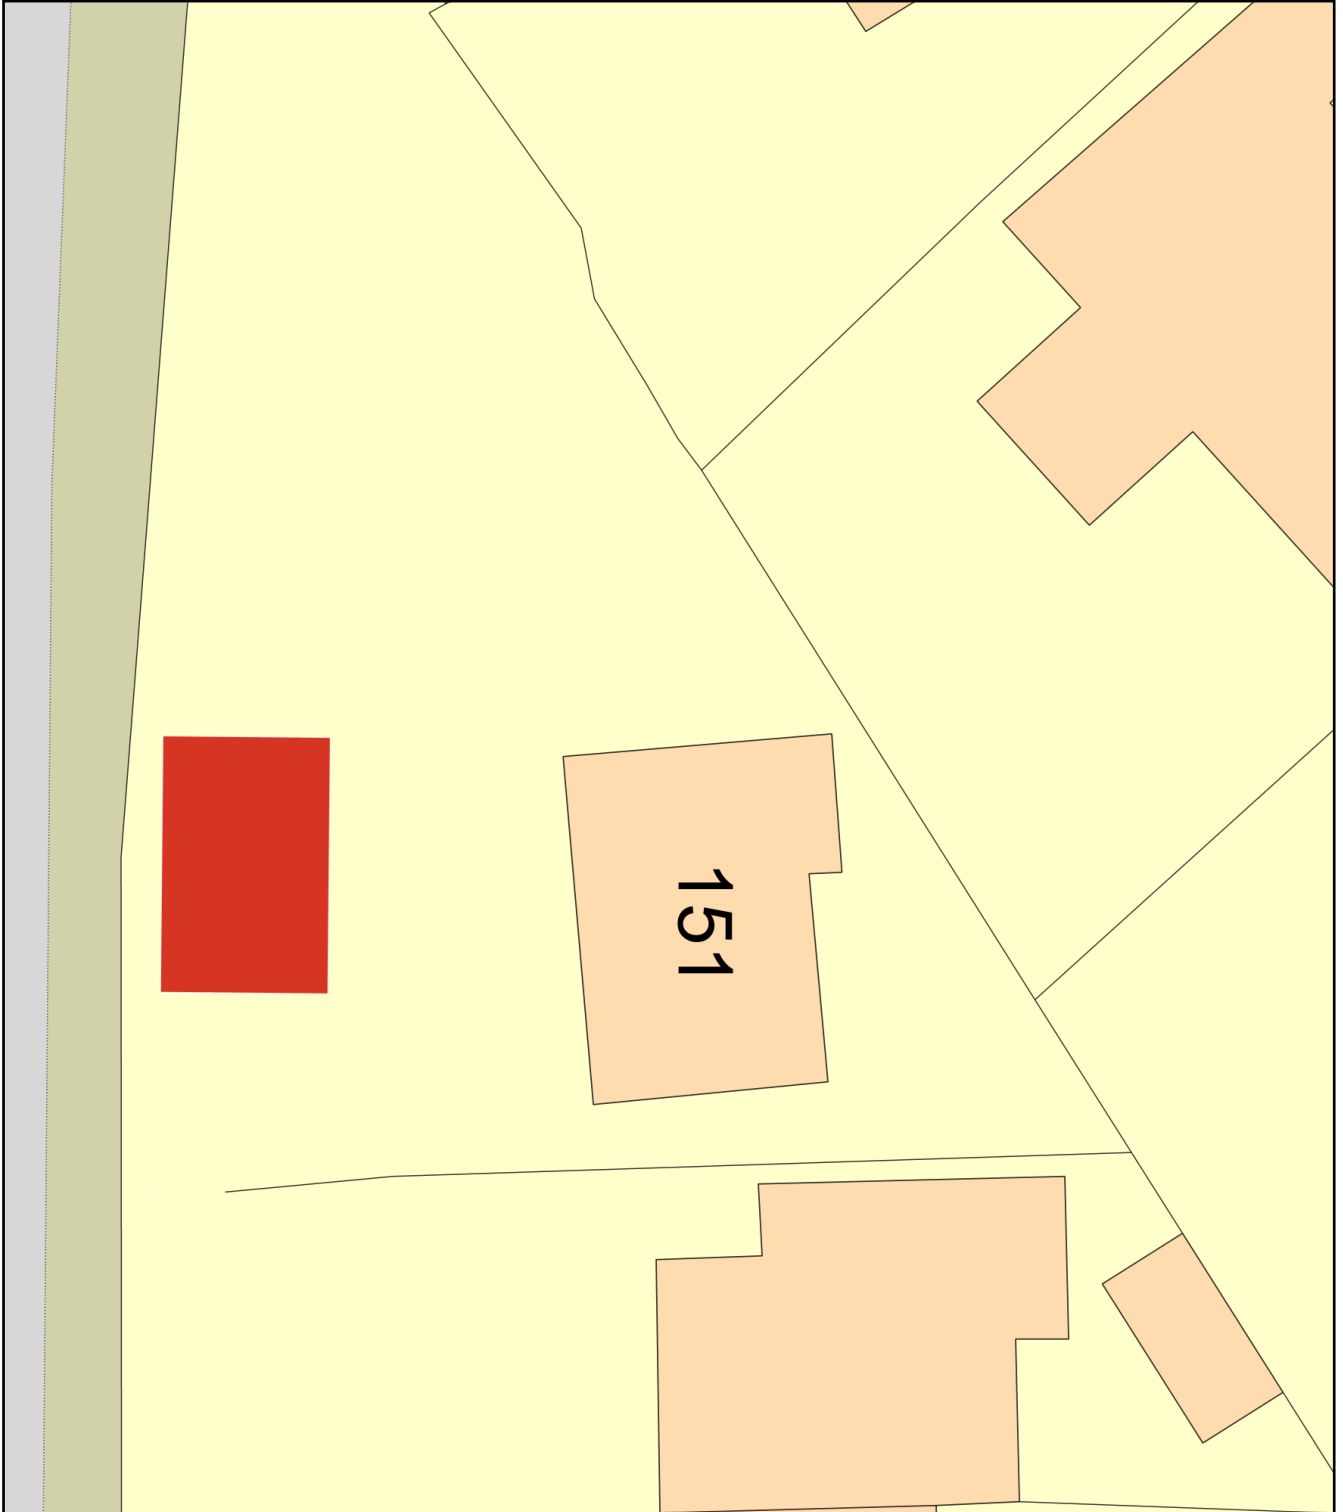

Plan Produced for: Joseph Mckay

Date Produced: 10 Dec 2023

Plan Reference Number: TQRQM23344134532366

Scale: 1:200 @ A4