
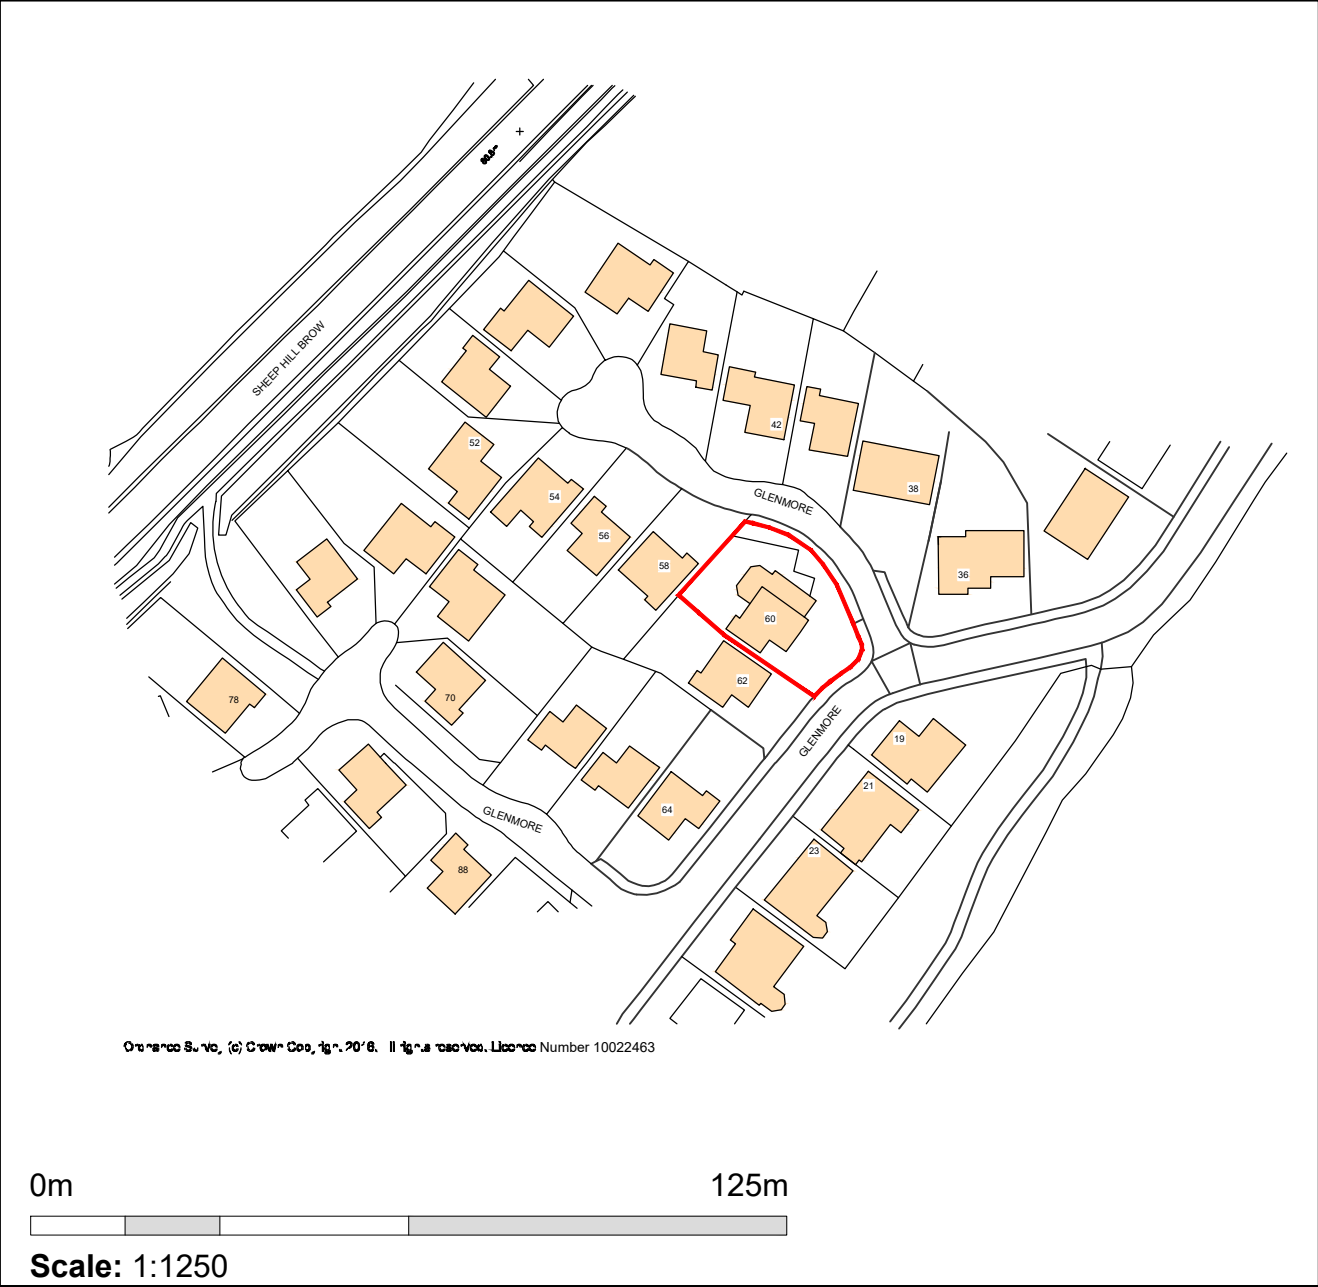


60 Glenmore, Clayton le Woods PR6 7TB

North

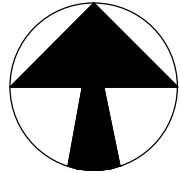

0m 125m
 Scale: 1:1250

Site location plan - 1:1250

	<p>bpd Architecture CIAT Registered practice Sitchstone, Brown House Lane, Higher Wheelton, Chorley, Lancashire PR6 8HR Tel: 01257 220510 web: www.betterplan.co.uk email: info@betterplan.co.uk</p>		
			
<p>Project 60 Glenmore, Clayton le Woods, Chorley, PR6 7TB</p>			
<p>Title SITE LOCATION PLAN</p>			
Scale @ A4 1:1250	Date Dec 2023	Ref Job 1152	Drawn MDB
<p>Drg No 1152/GMC/LP</p>			<p>Rev -</p>