


TREE MAINTENANCE FOR ORCHARD AREA

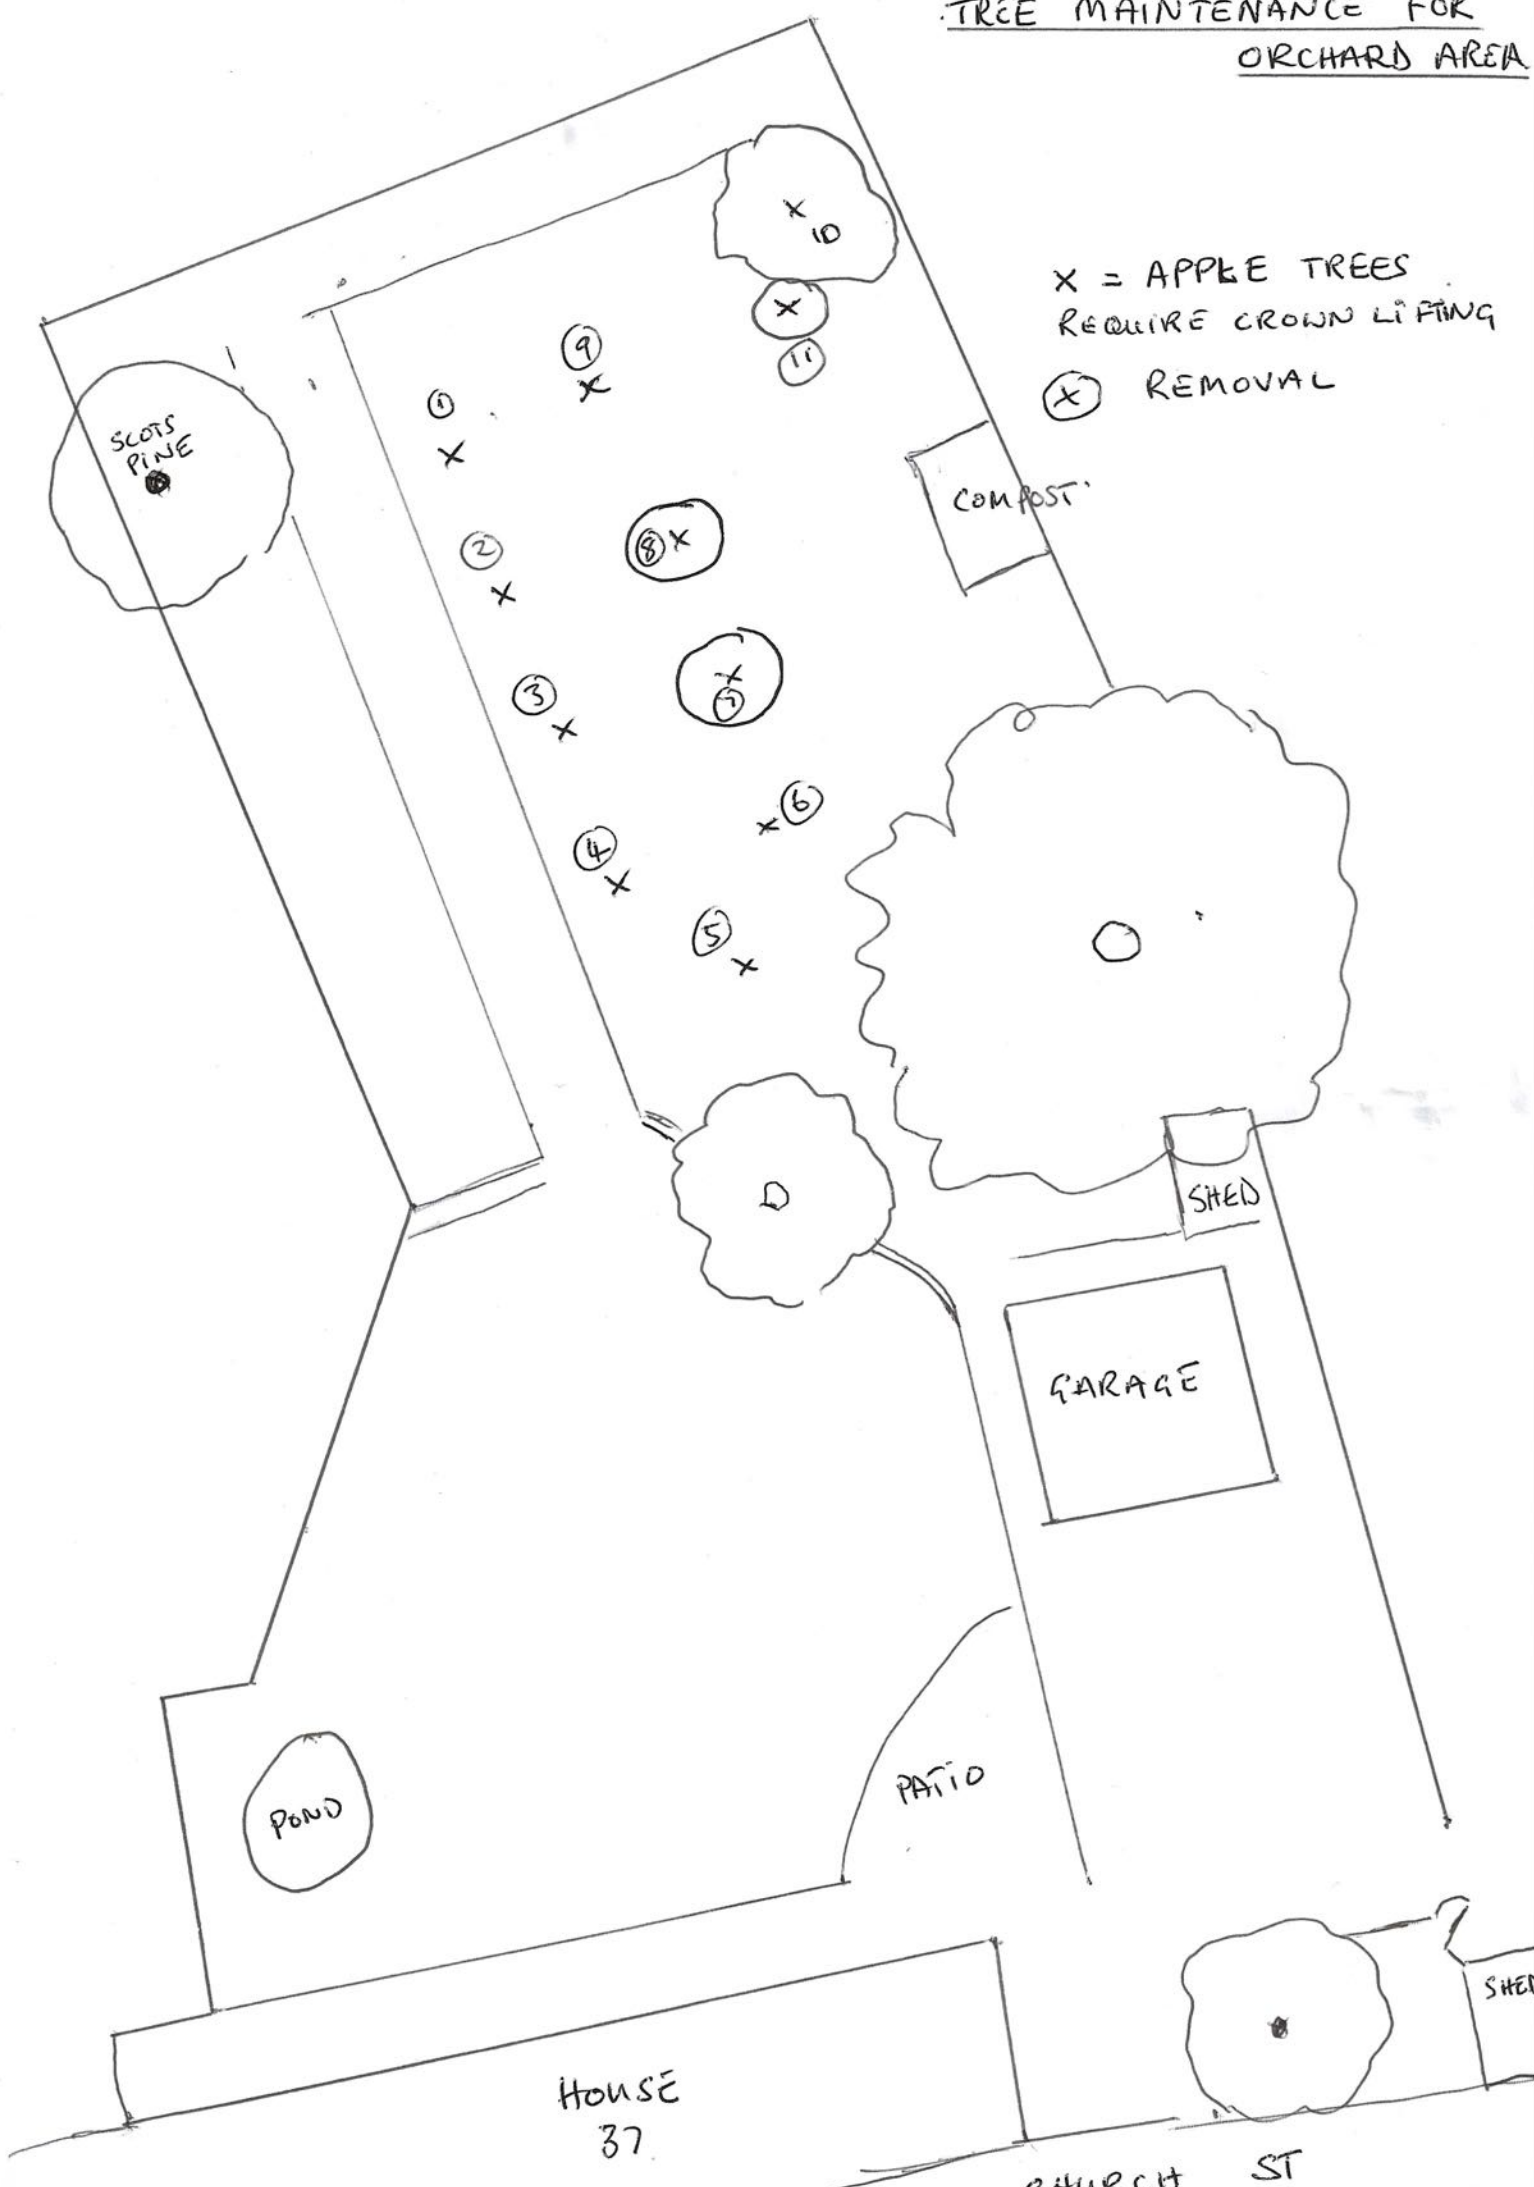

X = APPLE TREES
REQUIRE CROWN LIFTING
(X) REMOVAL

SCOTS
PINE

COMPOST

SHED

GARAGE

POND

PATIO

HOUSE
37

PHURCH ST

SHED