



Responsibility is not accepted for errors made by others in scaling from this drawing. All construction information should be taken from figured dimensions only. All dimensions are in millimetres unless otherwise stated. All dimensions to be verified on site before proceeding with the work. Any discrepancies to be notified in writing to Architect immediately



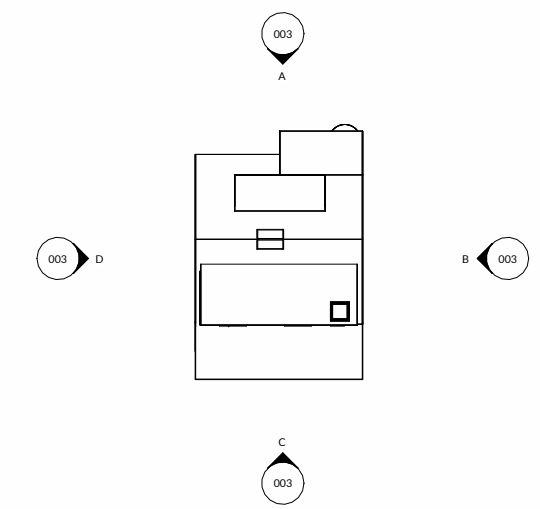


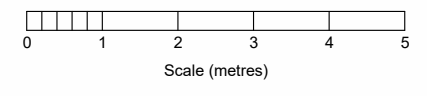


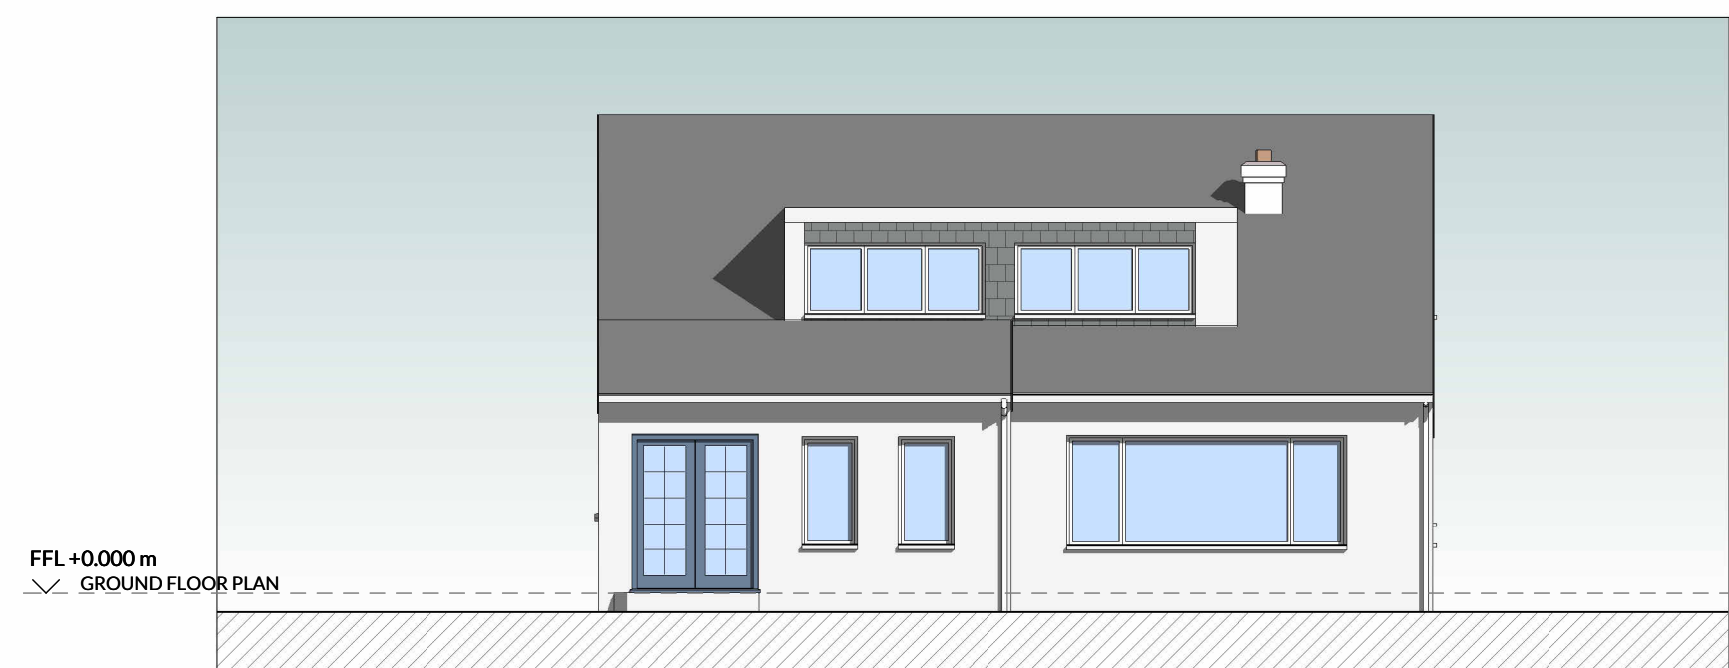
KEY PLAN




Revision History

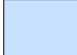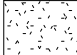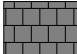Rev.	Description	Date	By
------	-------------	------	----

-  Double glazed glazing
-  Render
-  Dormer cheek slate
-  Roofing tile
-  Extract
-  Lead flashing
- Gutter and rainwater pipes:
Colour: White
- Fascias:
Colour: Black
- Windows:
Colour: White




A ELEVATION A - AS EXISTING
1:100

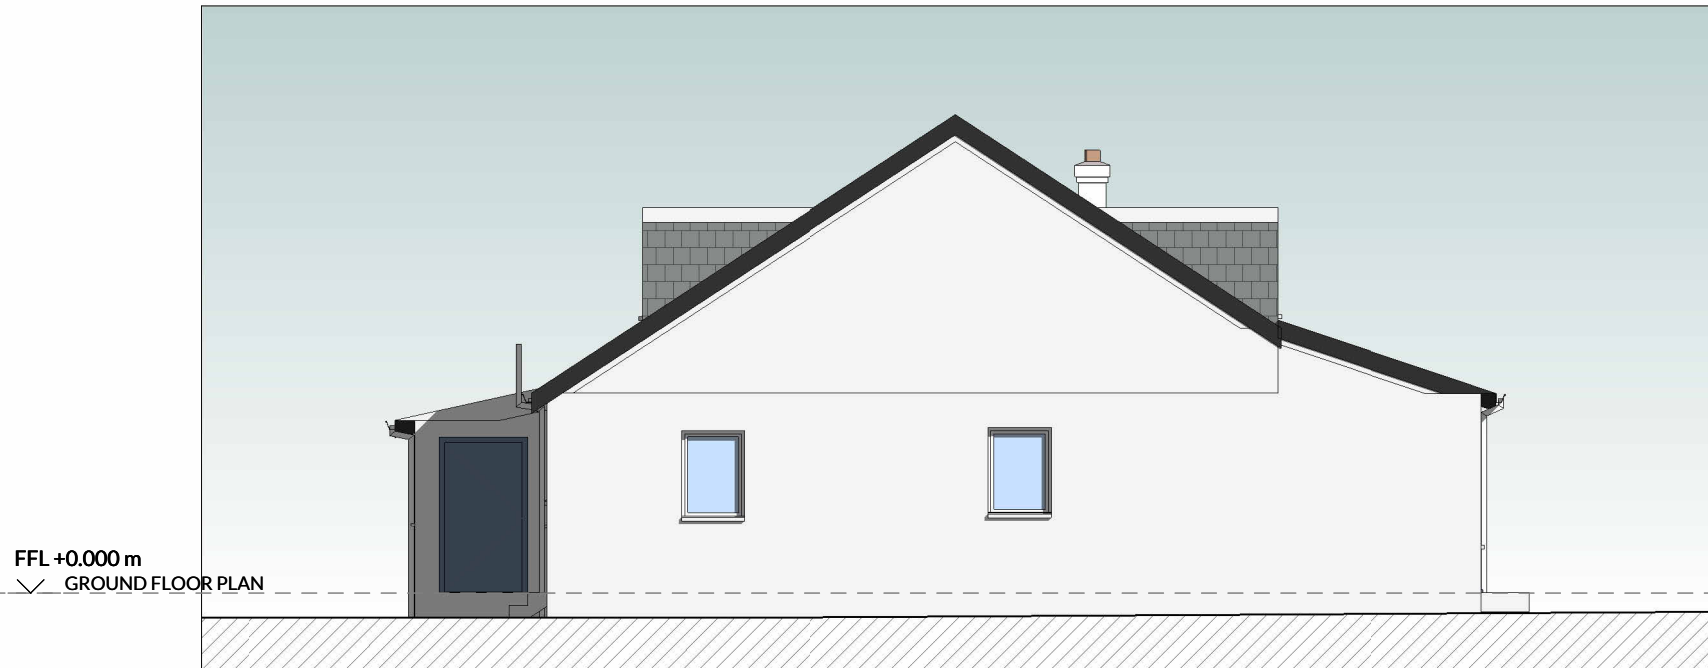

B ELEVATION B - AS EXISTING
1:100



C ELEVATION C - AS EXISTING
1:100

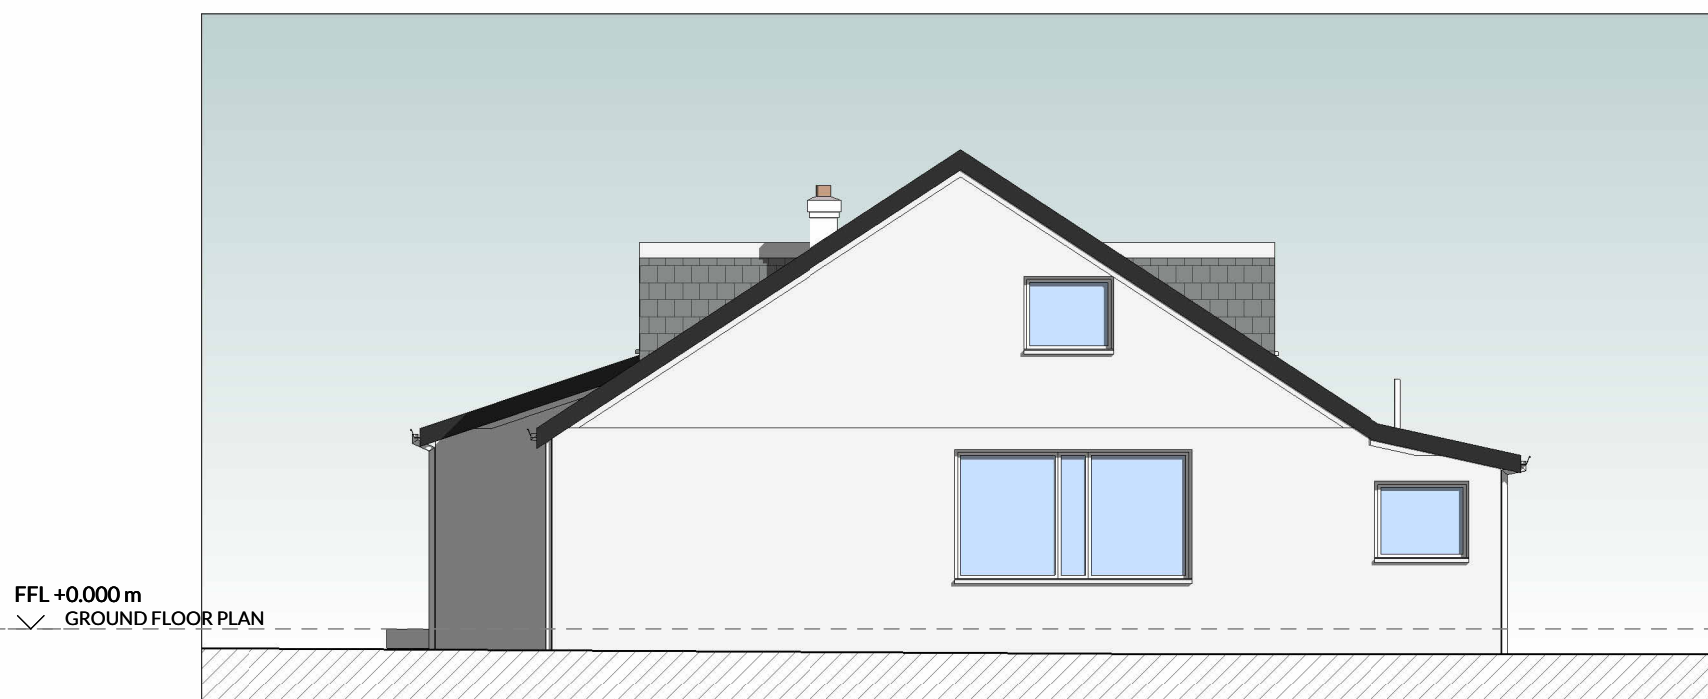

D ELEVATION D - AS EXISTING
1:100



HOKO
THE HOMEOWNERS ARCHITECT

Project	28 ALNWICK DRIVE, EAGLESHAM, GLASGOW, G76 0AZ
Client	SAHIRA DAR
Project No.	L22096
Drawing No.	003
Title	ELEVATIONS - AS EXISTING
Scale	As indicated@
Revision	
Status	EXISTING
Drawn	LP
Date	12/07/22