


LOCATION PLAN_1:1250

1:1250

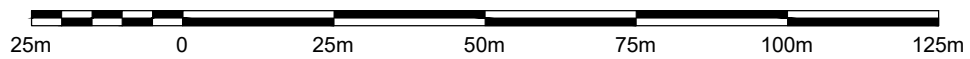

Client Mr & Mrs Asghar				
Project 74 Milverton Road, Giffnock				
Title Location Plan				
job no 23-009	drg no L(0-)-00	rev		
date Mar 23	by CM	scale 1:1250	drg size A4	
©2023 Copyright of Ninety One Architects				