


ground floor demolitions plan



first floor demolitions plan

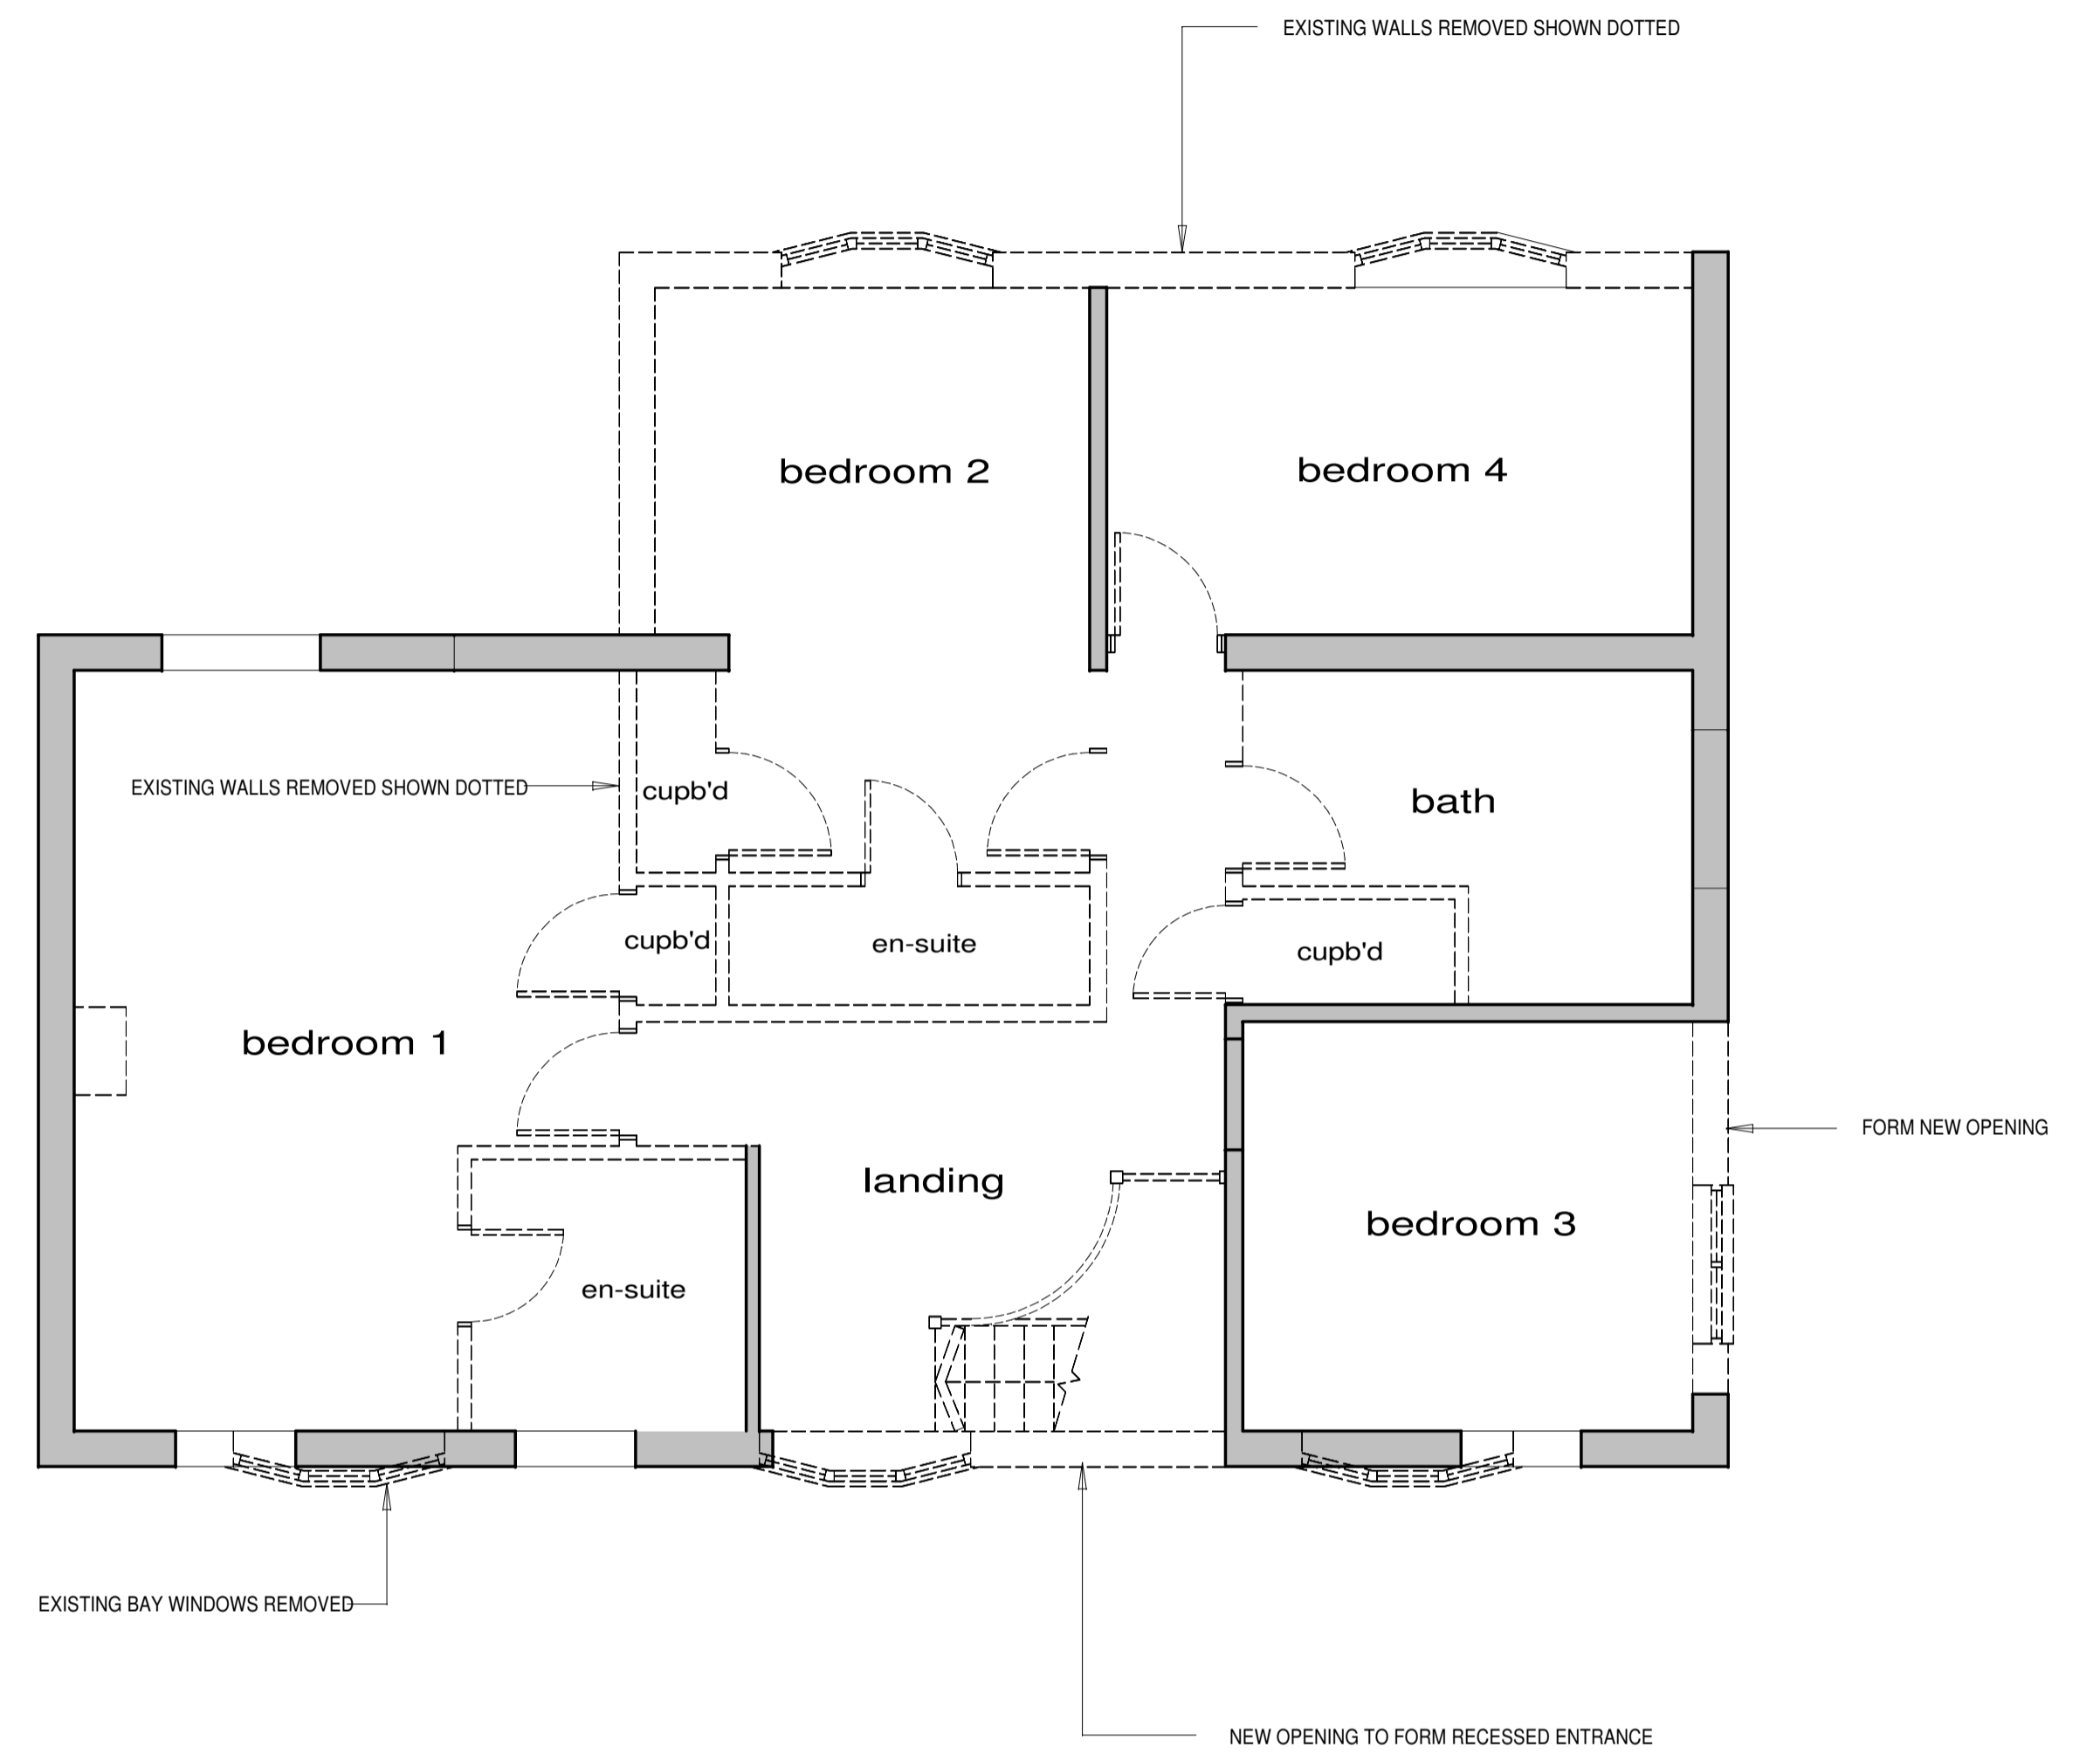

REV: DATE DESCRIPTION

A1 DRAWING

DATE: DEC 23 DRAWN: GR CHECKED: -

SCALE: 1:50 @ A1



CLIENT: Mr C Gagea

DRG STATUS: PLANNING

PROJECT: 21 BARHAM AVENUE ELSTREE WD6 3PW

DRAWING TITLE: PROPOSED DEMOLITIONS PLANS

DRG No: 1202 P 140

REVISION: