




proposed front elevation

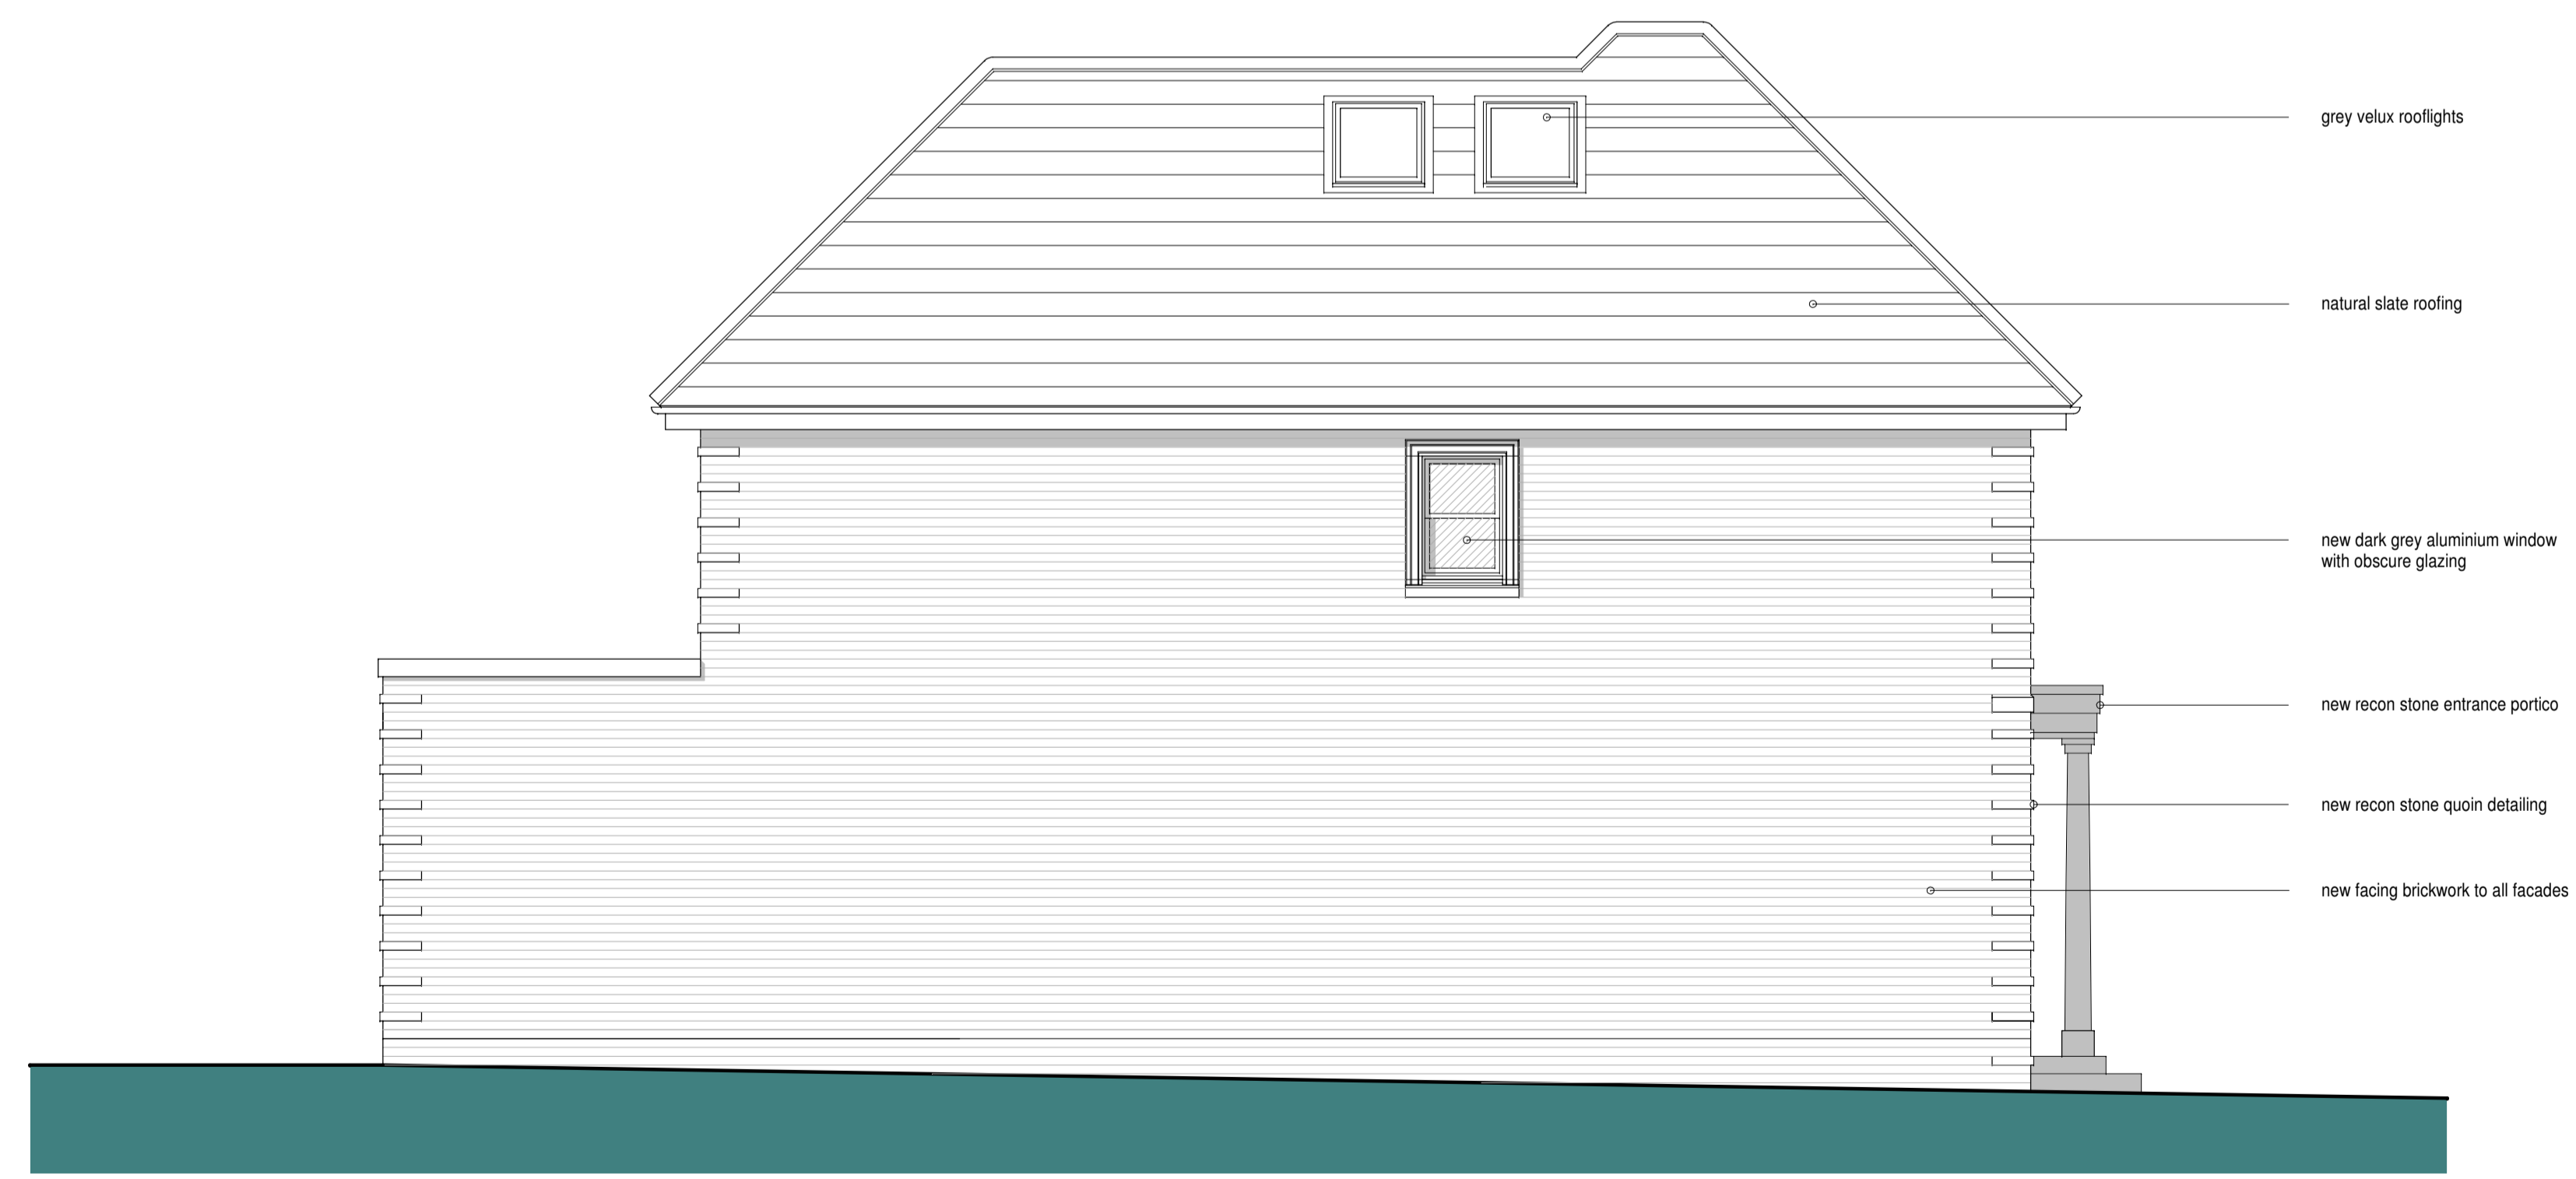

proposed side (south) elevation