



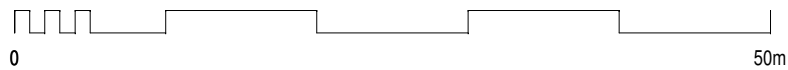

block plan 1:500

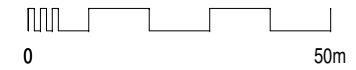

location plan 1:1250



REV: DATE DESCRIPTION

A3 DRAWING

DATE: DEC 23 DRAWN: GR CHECKED: -

SCALE: 1:1250 AND 1:500 @ A3



CLIENT: Mr C Gagea
ORG STATUS: PLANNING

PROJECT: 21 BARHAM AVENUE ELSTREE WD6 3PW
DRAWING TITLE: SITE LOCATION AND BLOCK PLANS

DRG No: 1202 P 001
REVISION: