


© This drawing is copyright and is not to be reproduced or disclosed to third parties without the permission of the author.  
 Do not scale from this drawing, other than for Local Authority Planning purposes.  
 This drawing is to be read in conjunction with all relevant consultants, specialist manufacturers drawings and specifications.  
 Any discrepancies in dimensions or details on or between these drawings should be drawn to our attention.  
 All dimensions are in millimetres unless noted otherwise.  
 Any surveyed information incorporated within this drawing cannot be guaranteed as accurate unless confirmed by field dimension.

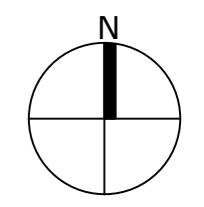

PLOT 1 & 3

Proposed obscure glazed windows to side elevations of plots 2 & 3 to match those approved on plots 1 & 4.



Rev	Date	Description	By
P1	19.12.23	ISSUED FOR NON MATERIAL AMENDMENT APPLICATION	GJD

**PLANNING**



hparchitecture.co.uk / 01344 752 271  
 Manhattan House, 140 High Street, Crowthorne, Berkshire RG45 7AY


Client  
**CLEARVIEW HOMES**

Project  
**BELMONT LODGE, BUSHEY**

Drawing  
**PLOTS 1 & 3  
SIDE ELEVATION**

Scale 1:100@A2	Date 18.12.2023	Drawn By GJD	Checked By SS
-------------------	--------------------	-----------------	------------------

Project No. <b>22.377</b>	Drawing No. <b>PL08</b>	Revision <b>P1</b>
------------------------------	----------------------------	-----------------------

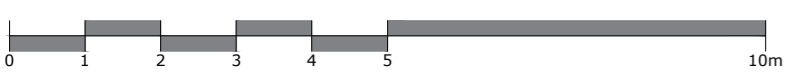

**PROPOSED SIDE ELEVATION - PLOTS 1 & 3**